

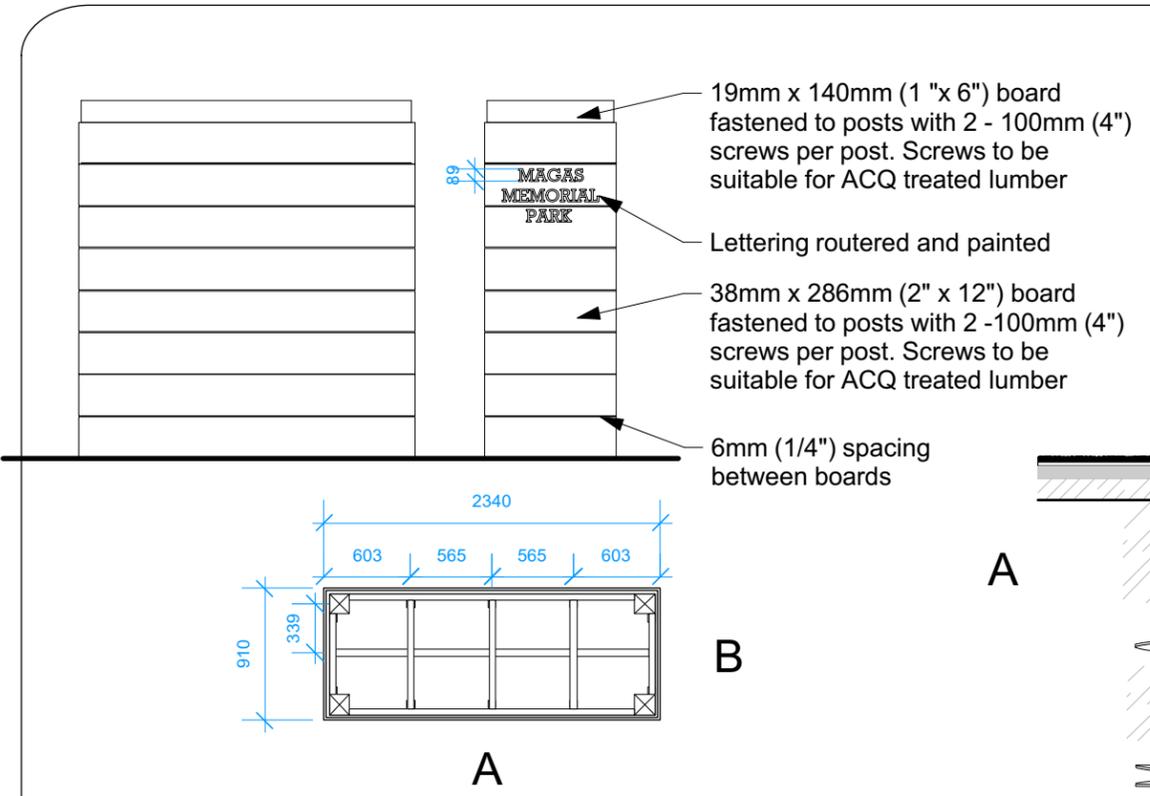


CONTRACTOR TO CONFIRM ALL DIMENSIONS AND REPORT ANY DISCREPANCIES TO CONTRACT ADMINISTRATOR PRIOR TO CONSTRUCTION. LOCATION OF UNDERGROUND STRUCTURES AS SHOWN ARE BASED ON THE BEST INFORMATION AVAILABLE BUT NO GUARANTEE IS GIVEN THAT ALL EXISTING UTILITIES ARE SHOWN OR THAT THE GIVEN LOCATIONS ARE EXACT. CONFIRMATION OF EXISTENCE AND EXACT LOCATION OF ALL SERVICES MUST BE OBTAINED FROM THE INDIVIDUAL UTILITIES BEFORE PROCEEDING WITH CONSTRUCTION.


- Notes:
1. All dimensions are in millimetres (mm)
 2. All wood to be pressure treated (GREEN)
 3. All ends and cuts to be treated with clear-coat preservative rated for above ground applications
 4. All hardware to be ACQ approved
 5. Set posts vertical and plumb
 6. Screw piles approx. 2.375" diameter shaft, 10'06" long with a 12" diameter helical screw. Loading. 5,000 lbf min. Provide documentation from the manufacturer verifying suitability of selected ground screw.
 7. Letters to be routed to a 1/4" (6mm) depth.
 8. Letters to be painted black with a paint that is suited to outdoor conditions on GPT lumber.

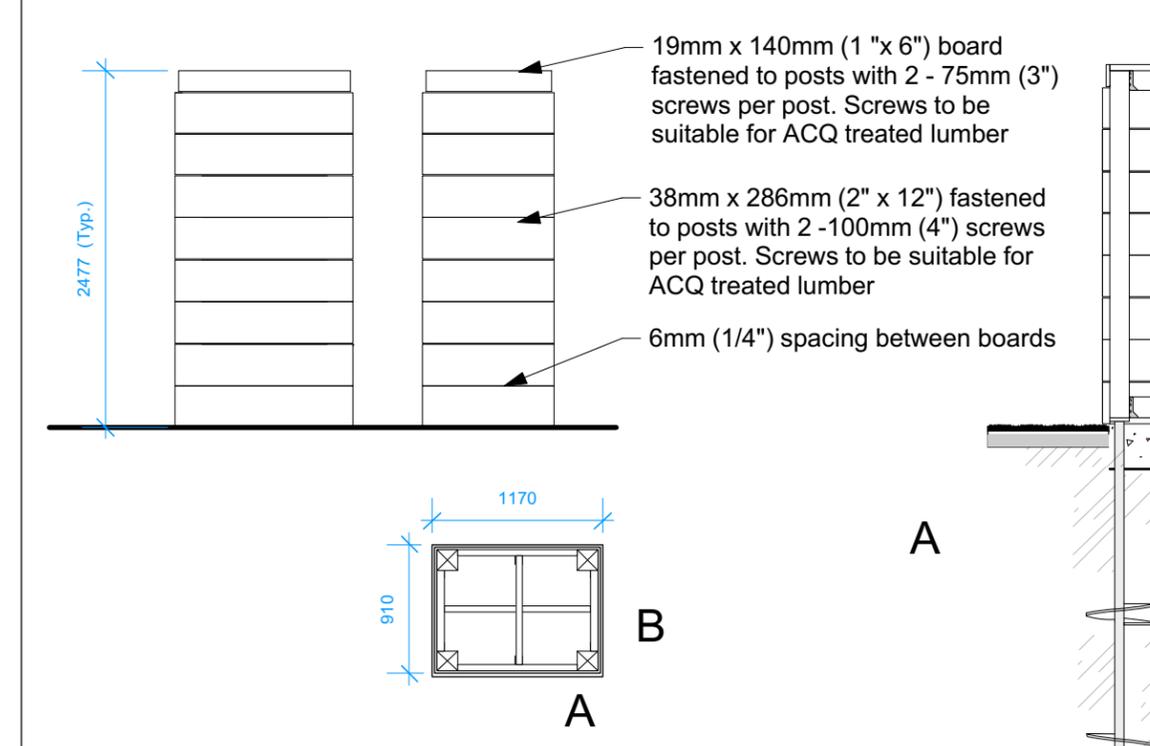

2 CUSTOM MEMORIAL WOOD ENTRANCE GATE DETAIL (SOUTH GATE)
 M.100-8 1:50

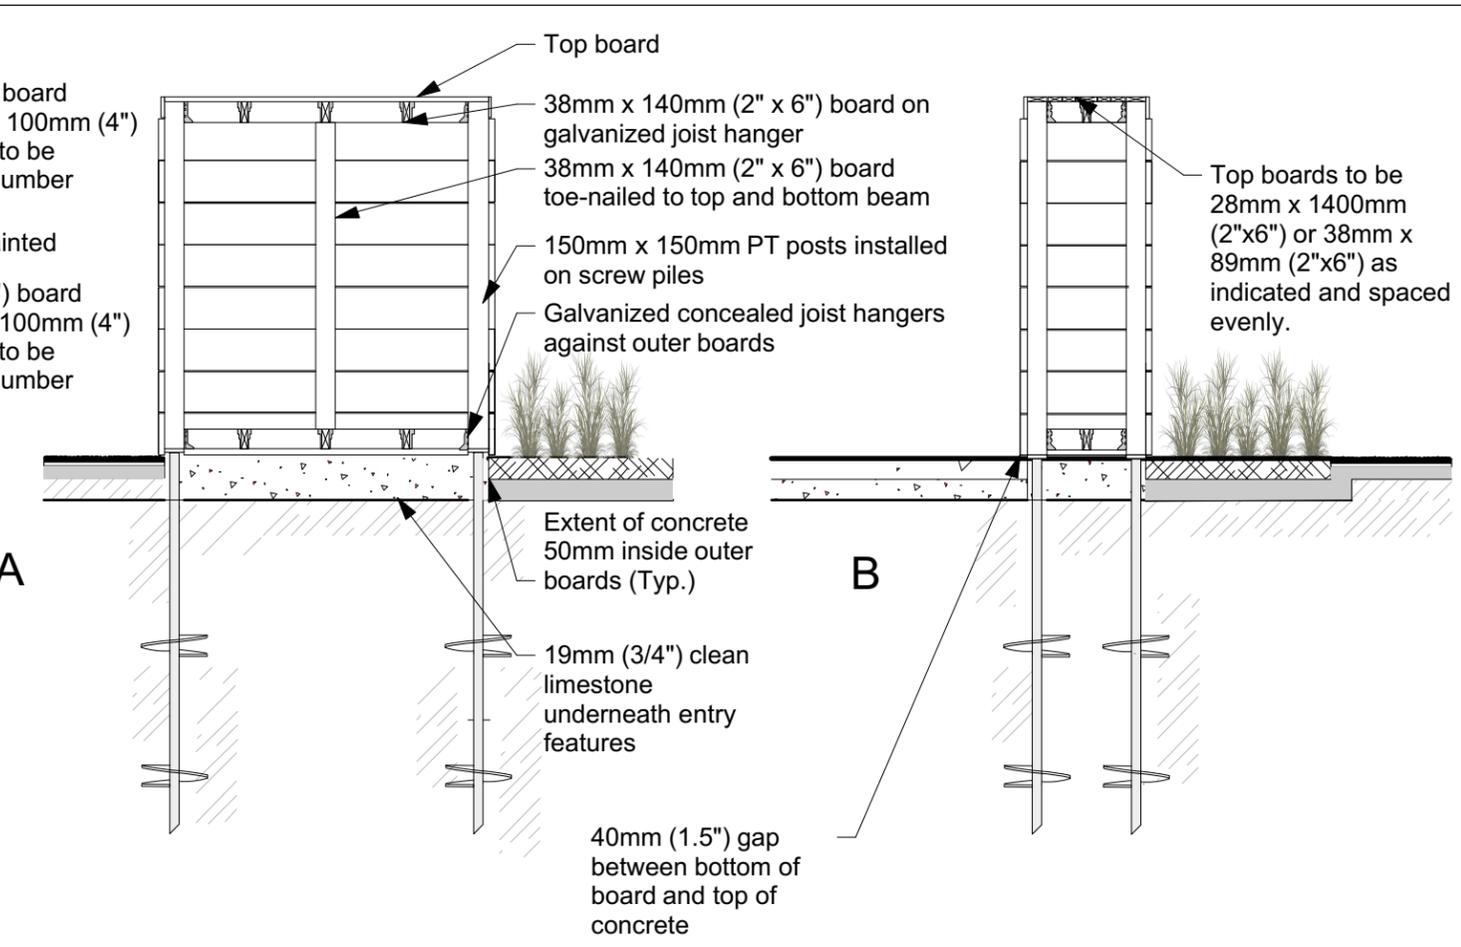

1 CUSTOM MEMORIAL WOOD ENTRANCE GATE DETAIL (NORTH GATE)
 M.100-8 1:50

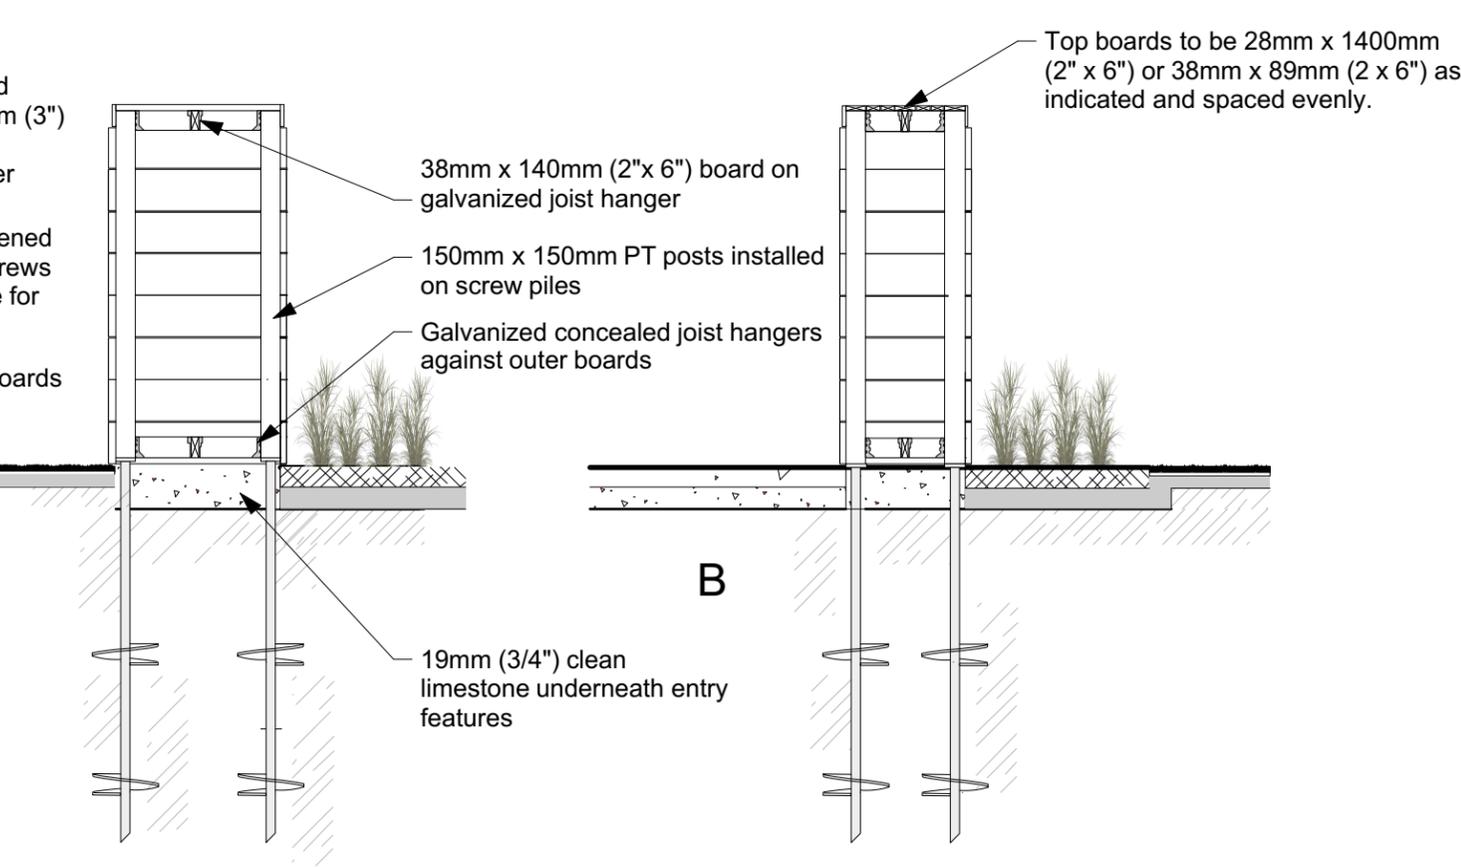

DESIGNED BY	IL	CHECKED BY	
DRAWN BY	IM	APPROVED BY	
HORIZ. SCALE	1:50		
VERT. SCALE	1:50		
DATE	SEPTEMBER 2016		
MANAGER, PARK AND OPEN SPACES		DATE	
MANAGER, URBAN DESIGN DIVISION		DATE	
DRAWING TITLE			
Magas Memorial Park Playground			
CUSTOM MEMORIAL WOOD ENTRANCE GATES			
SITE ADDRESS	DRAWING NO.		
534 Regent Avenue East	M.100-8		
	BID OPPORTUNITY NO.		
	356-2017		