


No.	Date	Revision Notes
1.	2017.05.02	Issued for Construction

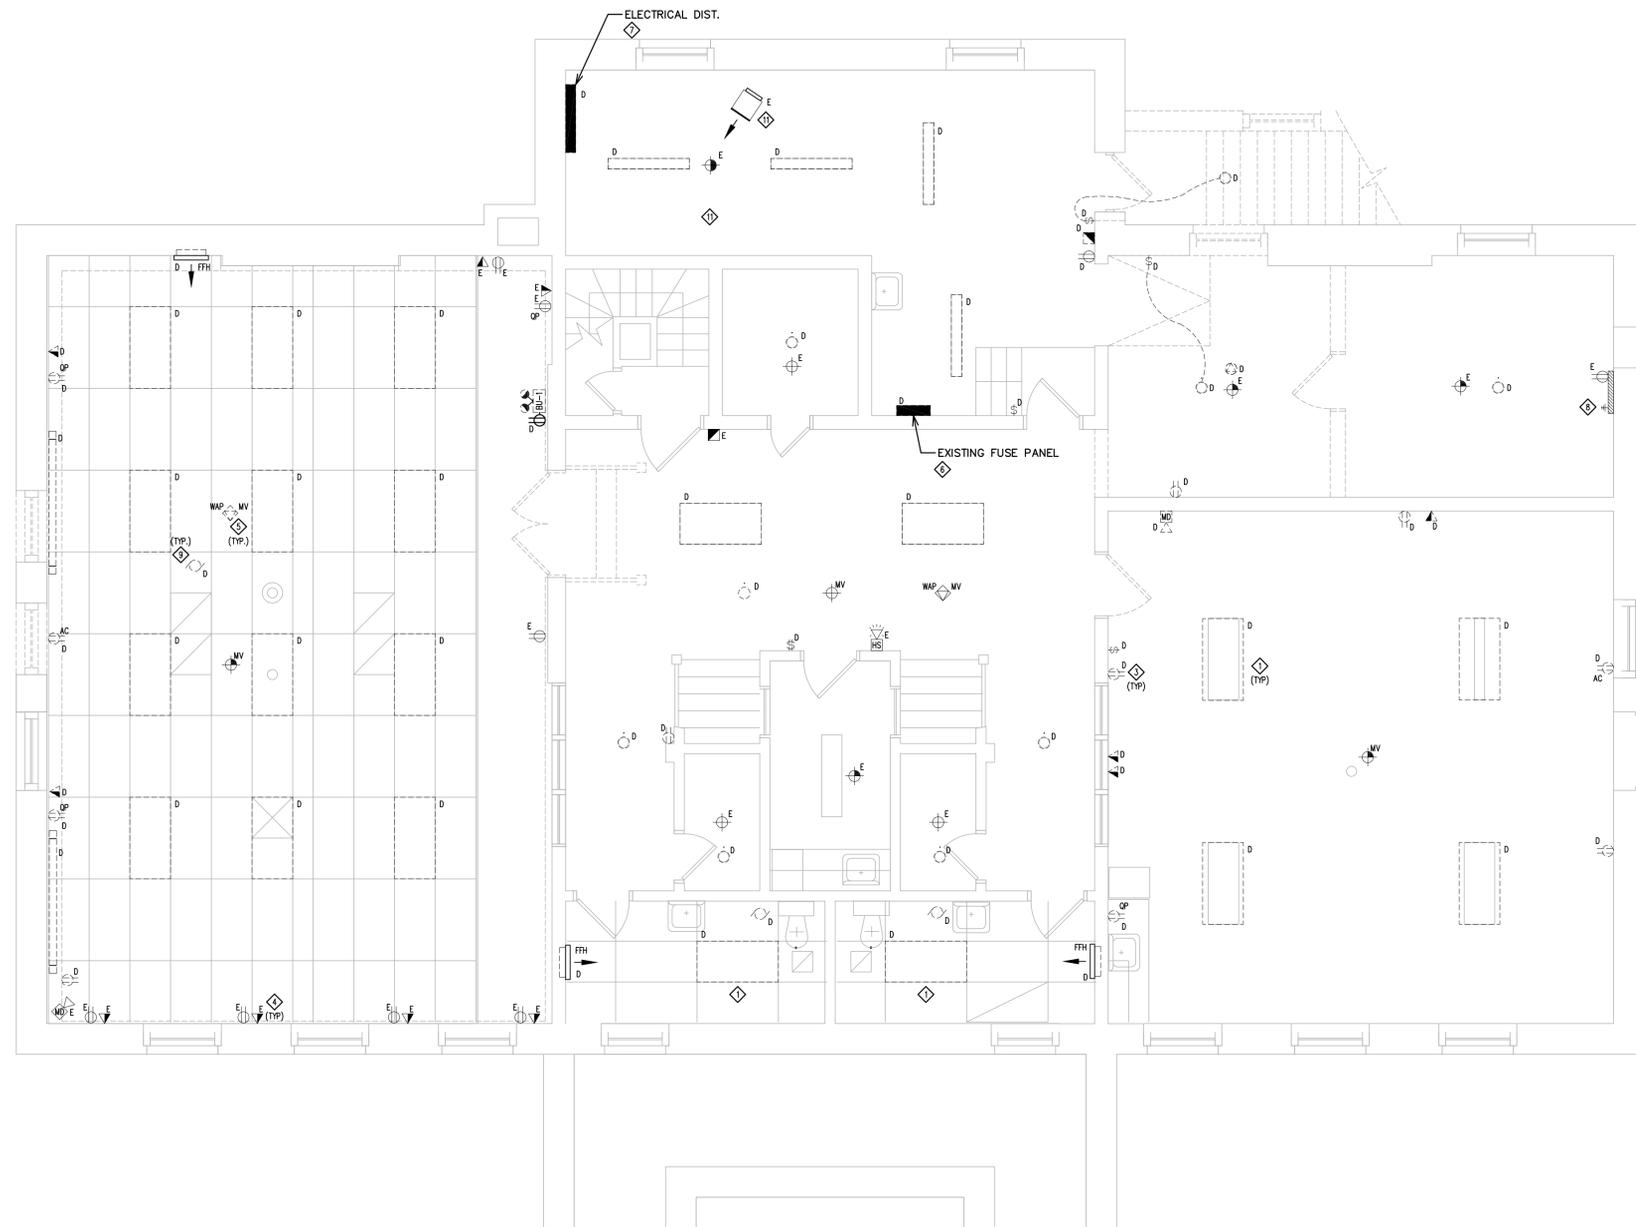


NOTES:

1. DISCONNECT AND REMOVE THE EXISTING LUMINAIRE AND ALL WIRING AND CONDUIT.
2. DISCONNECT AND REMOVE ALL RECEPTACLES THAT WERE PART OF THE ORIGINAL BUILDING CONSTRUCTION AND PROVIDE BLANK COVER PLATE.
3. DISCONNECT AND REMOVE NEWER ELECTRICAL DEVICES AND ALL WIRING AND CONDUIT.
4. EXISTING ELECTRICAL DEVICE LOCATION SHALL REMAIN PROVIDE NEW DEVICE AND BRANCH CIRCUIT WIRING.
5. DISCONNECT AND RELOCATE DEVICES AS SHOWN IN NEW WORK.
6. DISCONNECT AND REMOVE EXISTING FUSE PANEL. RELOCATE ANY EXISTING BRANCH CIRCUIT TO REMAIN TO THE NEW PANEL LOCATION.
7. DISCONNECT AND REMOVE EXISTING MAIN DISTRIBUTION PANEL AND REPLACE WITH NEW PANEL PB, 120/208V, 1Ø/3 WIRE PANEL AND RE-FEED ANY BRANCH CIRCUIT NOT REMOVED.
8. EXISTING TELEPHONE BACKBOARD SHALL REMAIN AND BE MAINTAINED.
9. DISCONNECT EXISTING MECHANICAL EQUIPMENT AND REMOVE ALL WIRING AND CONDUIT.
10. NOT ALL DEVICES TO BE REMOVE ARE SHOWN.
11. EXISTING MECHANICAL EQUIPMENT IN THE BOILER ROOM THAT ARE TO REMAIN SHALL BE RECONNECTED TO NEW PANEL PB.

1 BASEMENT - ELECTRICAL DEMOLITION LAYOUT
ED2.0 SCALE: 1:50



THIS IS A PRINT OF A DOCUMENT THAT HAS BEEN ELECTRONICALLY AUTHENTICATED WITH TECHNOLOGY AUTHORIZED BY THE APEGS. THE ORIGINAL IS IN ELECTRONIC FORM.

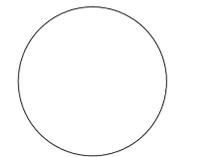

This drawing must not be scaled. The contractors shall verify all dimensions and other data on site prior to commencement of work. Discrepancies, errors, and omissions are to be reported to the Architect prior to proceeding with the Work.

Drawings and specifications as instruments of service are the property of the Architect; the copyright in the same being reserved to him.

No reproduction or revision to these drawings may be made without the permission of the Architect, and when made, must bear his name. All prints to be returned to the Architect upon request.

Project
St. John's Library Renovation

Drawing
**BASEMENT LEVEL -
DEMOLITION ELECTRICAL**

Drawn By
RK
Scale
1:50
Reviewed By
DG
Drawing No.
ED2.0

Date
2017.05.02
Project No.
1503b
Revision No.