


### GENERAL NOTES


1. THIS DRAWING IS DIAGRAMMATIC ONLY. DO NOT SCALE.
2. THE MECHANICAL SYSTEMS SHOWN ARE APPROXIMATE IN LOCATION ONLY. CONTRACTOR TO VERIFY EXACT LOCATION OF SYSTEMS BEING MODIFIED ON SITE PRIOR TO COMMENCEMENT OF WORK.
3. ALL WORK SHALL COMPLY WITH THE MOST CURRENT VERSION OF ALL APPLICABLE CODES AND STANDARDS, WHICH SHALL BE CONSIDERED PART OF THESE CONTRACT DOCUMENTS. IN THE CASE OF CONFLICTING REQUIREMENTS, THE MOST STRINGENT REGULATION SHALL PREVAIL.
4. CONTRACTOR TO MAINTAIN CURRENT AND READILY REVIEWABLE AS-BUILT DRAWINGS ACCURATELY REFLECTING SITE INSTALLATIONS.
5. CONTRACTOR TO ENSURE ALL MATERIALS MODIFIED OR INSTALLED IN AN AIR PLENUM ARE RATED FOR SUCH USE.
6. CONTRACTOR TO MAINTAIN DIGITAL PHOTOGRAPHIC RECORDS OF ALL INSTALLATIONS PRIOR TO CONCEALMENT BY SUPPORTING TRADES.
7. EXISTING MECHANICAL BEING RE-INSTALLED TO BE TURNED OVER TO INSTALLING CONTRACTOR IN GOOD CONDITION.
8. DEMOLITION CONTRACTOR TO TAPE AND SEAL OPEN ENDED DUCT AS SECTIONS OF SYSTEM ARE REMOVED.

### DRAWING NOTES:

- ① EXISTING WALL MOUNTED AIR CONDITIONING UNIT TO BE REMOVED ALONG WITH POWER AND CONTROLS. OWNER TO HAVE FIRST RIGHT OF REFUSAL ON REMOVED EQUIPMENT. COORDINATE WALL PATCHING WITH ARCHITECTURAL.
- ② EXISTING CONDENSING UNIT TO BE REMOVED ALONG WITH REFRIGERANT PIPING TO INDOOR UNIT, POWER, AND CONTROLS. OWNER TO HAVE FIRST RIGHT OF REFUSAL ON REMOVED EQUIPMENT.
- ③ EXISTING RELIEF VENT TO ATTIC SPACE TO BE REMOVED AND CAPPED. CAP AS CLOSE TO ROOF LINE AS POSSIBLE. COORDINATE PATCHING AND HEADER REPAIR WITH ARCHITECTURAL.
- ④ EXISTING STEAM BOILER THERMOSTAT TO BE REMOVED. REFER TO RENOVATION PLAN.
- ⑤ EXISTING STEAM RADIATOR TO BE REMOVED TO ACCOMMODATE NEW OPENING. CAP PIPE BELOW FLOOR. COORDINATE PATCHING WITH ARCHITECTURAL.
- ⑥ EXISTING STEAM RADIATOR TO REMAIN.
- ⑦ EXISTING STEAM RADIATOR AND PIPING TO BE REMOVED. CAP PIPING IN FLOOR BELOW.

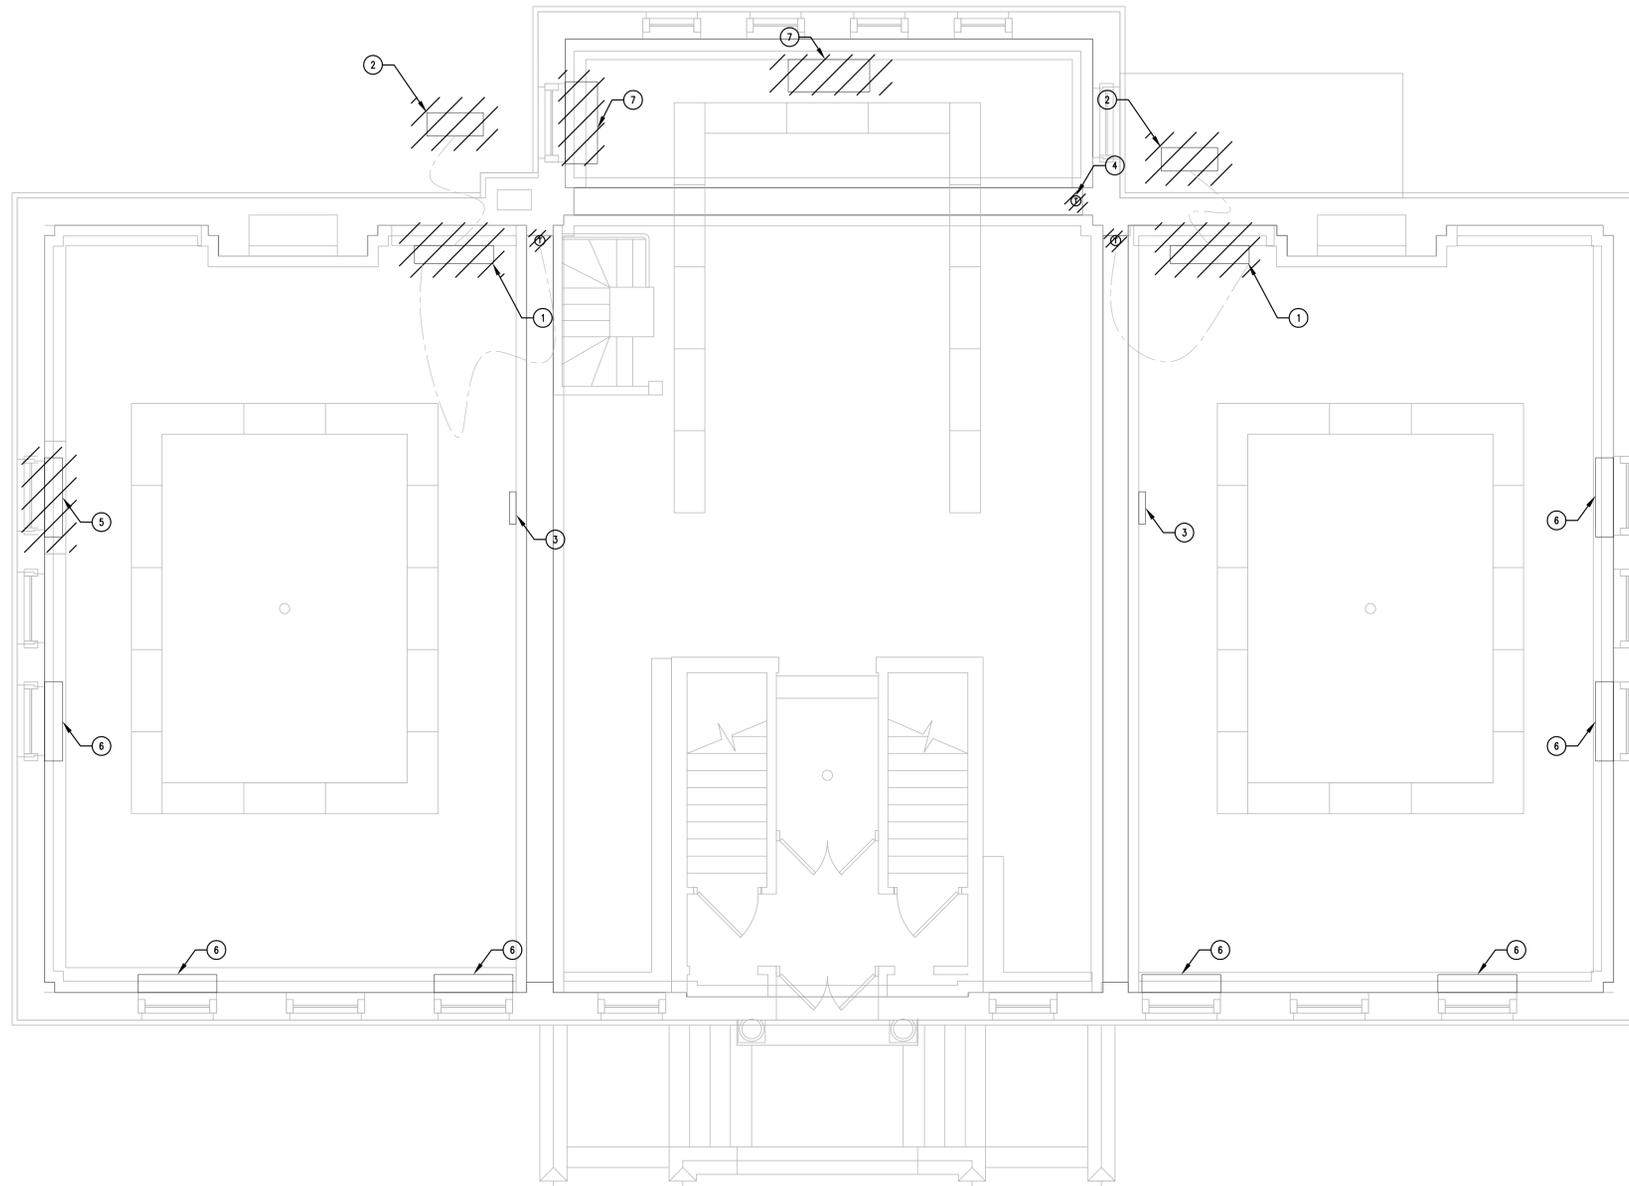

1 MAIN FLOOR - HVAC DEMOLITION LAYOUT  
M2.2 SCALE: 1:50

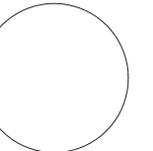

This drawing must not be scaled. The contractors shall verify all dimensions and other data on site prior to commencement of work. Discrepancies, errors, and omissions are to be reported to the Architect prior to proceeding with the Work.

Drawings and specifications as instruments of service are the property of the Architect; the copyright in the same being reserved to him.

No reproduction or revision to these drawings may be made without the permission of the Architect, and when made, must bear his name. All prints to be returned to the Architect upon request.

Project  
St. John's Library Renovation

Drawing  
MAIN FLOOR - HVAC DEMOLITION LAYOUT

Drawn By  
JDG

Reviewed By  
ATS

Scale  
1:50

Drawing No.  
M2.2

Date  
2017.05.02

Project No.  
15036

Revision No.