

Drawing Title:

Drawing No:

POST AND WOOD FENCING - HEAVY SCD-105F2 DUTY DOUBLE SIDED PARK SIGN




Plan View
NTS


38mm x 150mm (2"x6")
Pressure-treated Timber
Slat w/ chamfered edges

38mm x 300mm (2"x12")
Pressure-treated Timber
Slat w/ chamfered edges

Detailing on post, hardware and
lower timber slats as per SCD-105F
200mm x 200mm x 3383mm GPT
timbers

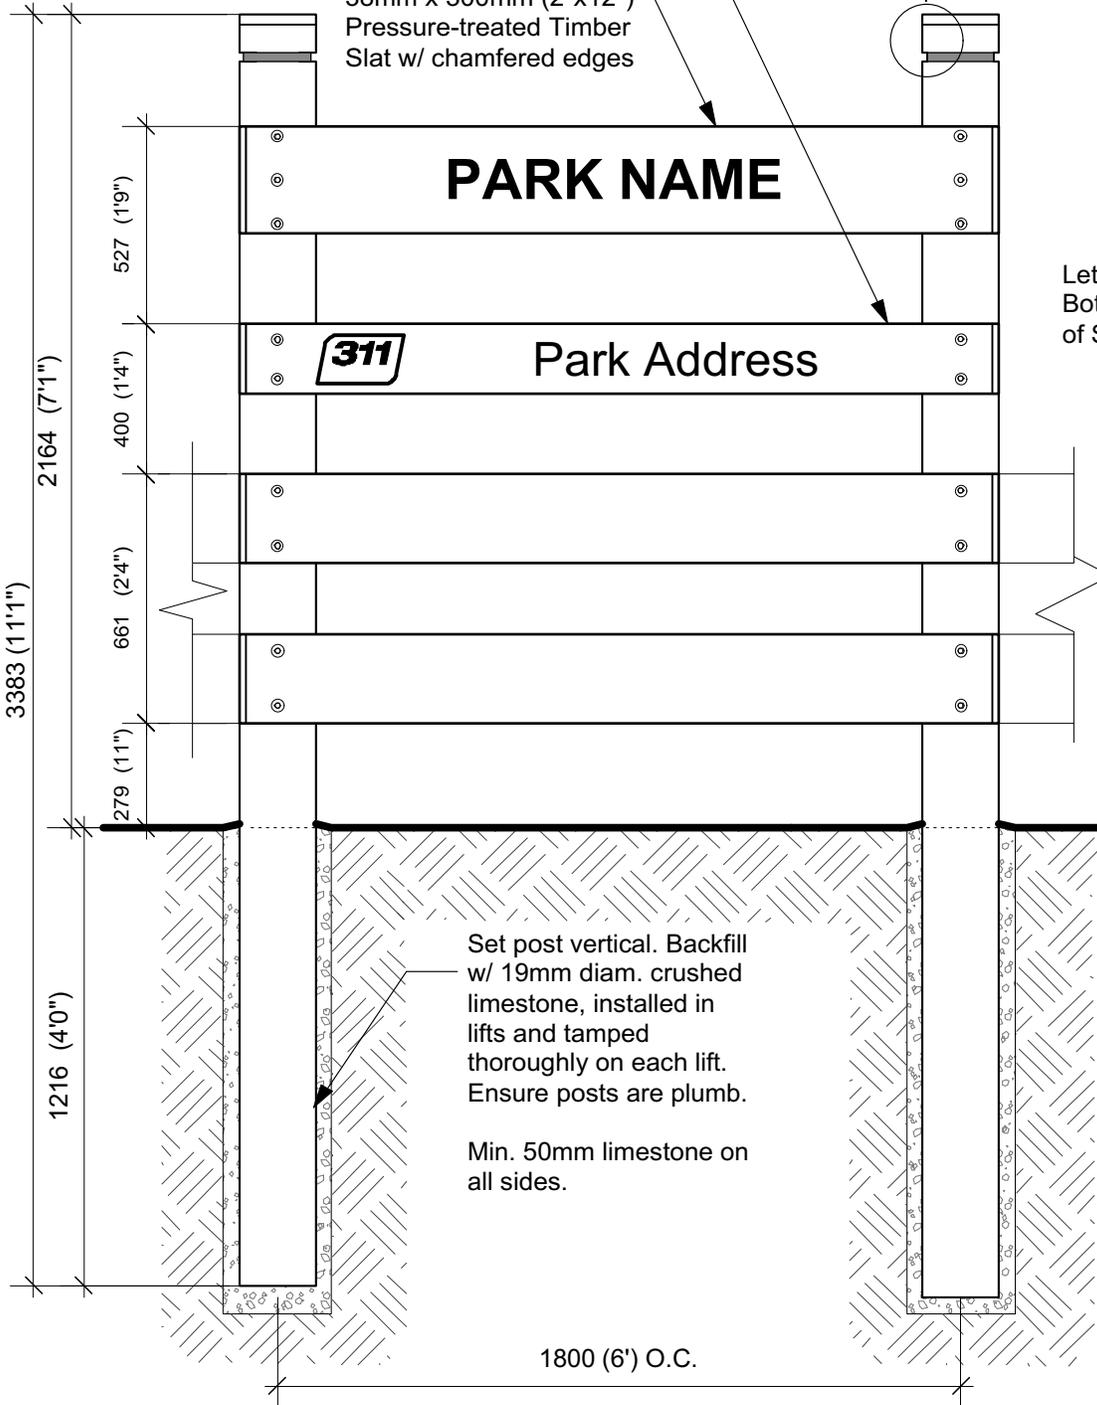

Lettering on
Both Sides
of Sign

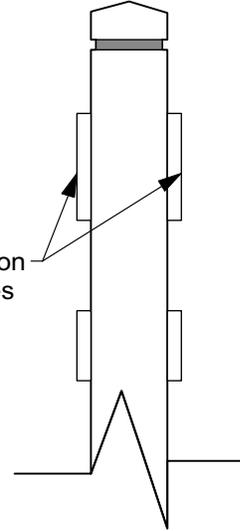

SIDE ELEVATION

NOTE:

- * HARDWARE APPROVED FOR ACQ USE MUST BE USED
- * LETTERING ON SIGNAGE MUST BE ALL UPPERCASE FOR PARK NAME AND UPPER AND LOWERCASE FOR PARK ADDRESS
- * LETTERING SHALL BE ROUTERED to a 1/4" DEPTH, CONCAVE TO NOT TRAP WATER. LETTER WIDTH TO BE DETERMINED FOR PARK NAME AND PARK ADDRESS ON A PARK TO PARK BASIS
- * LETTERS TO BE PAINTED BLACK
- * FONT STYLE: ARIAL

DIMENSIONS SHOWN ARE IN MILLIMETRES UNLESS OTHERWISE SPECIFIED

REVISION:
 DATE: May, 2017
 SCALE: N.T.S
 DRAWN BY: IL

The City of Winnipeg
 Planning, Property and Development Department
 Planning and Land Use Division
 Unit 15 - 30 Fort Street, Winnipeg, MB, R3C 4X5

