


CONTEXT
SCALE: NTS

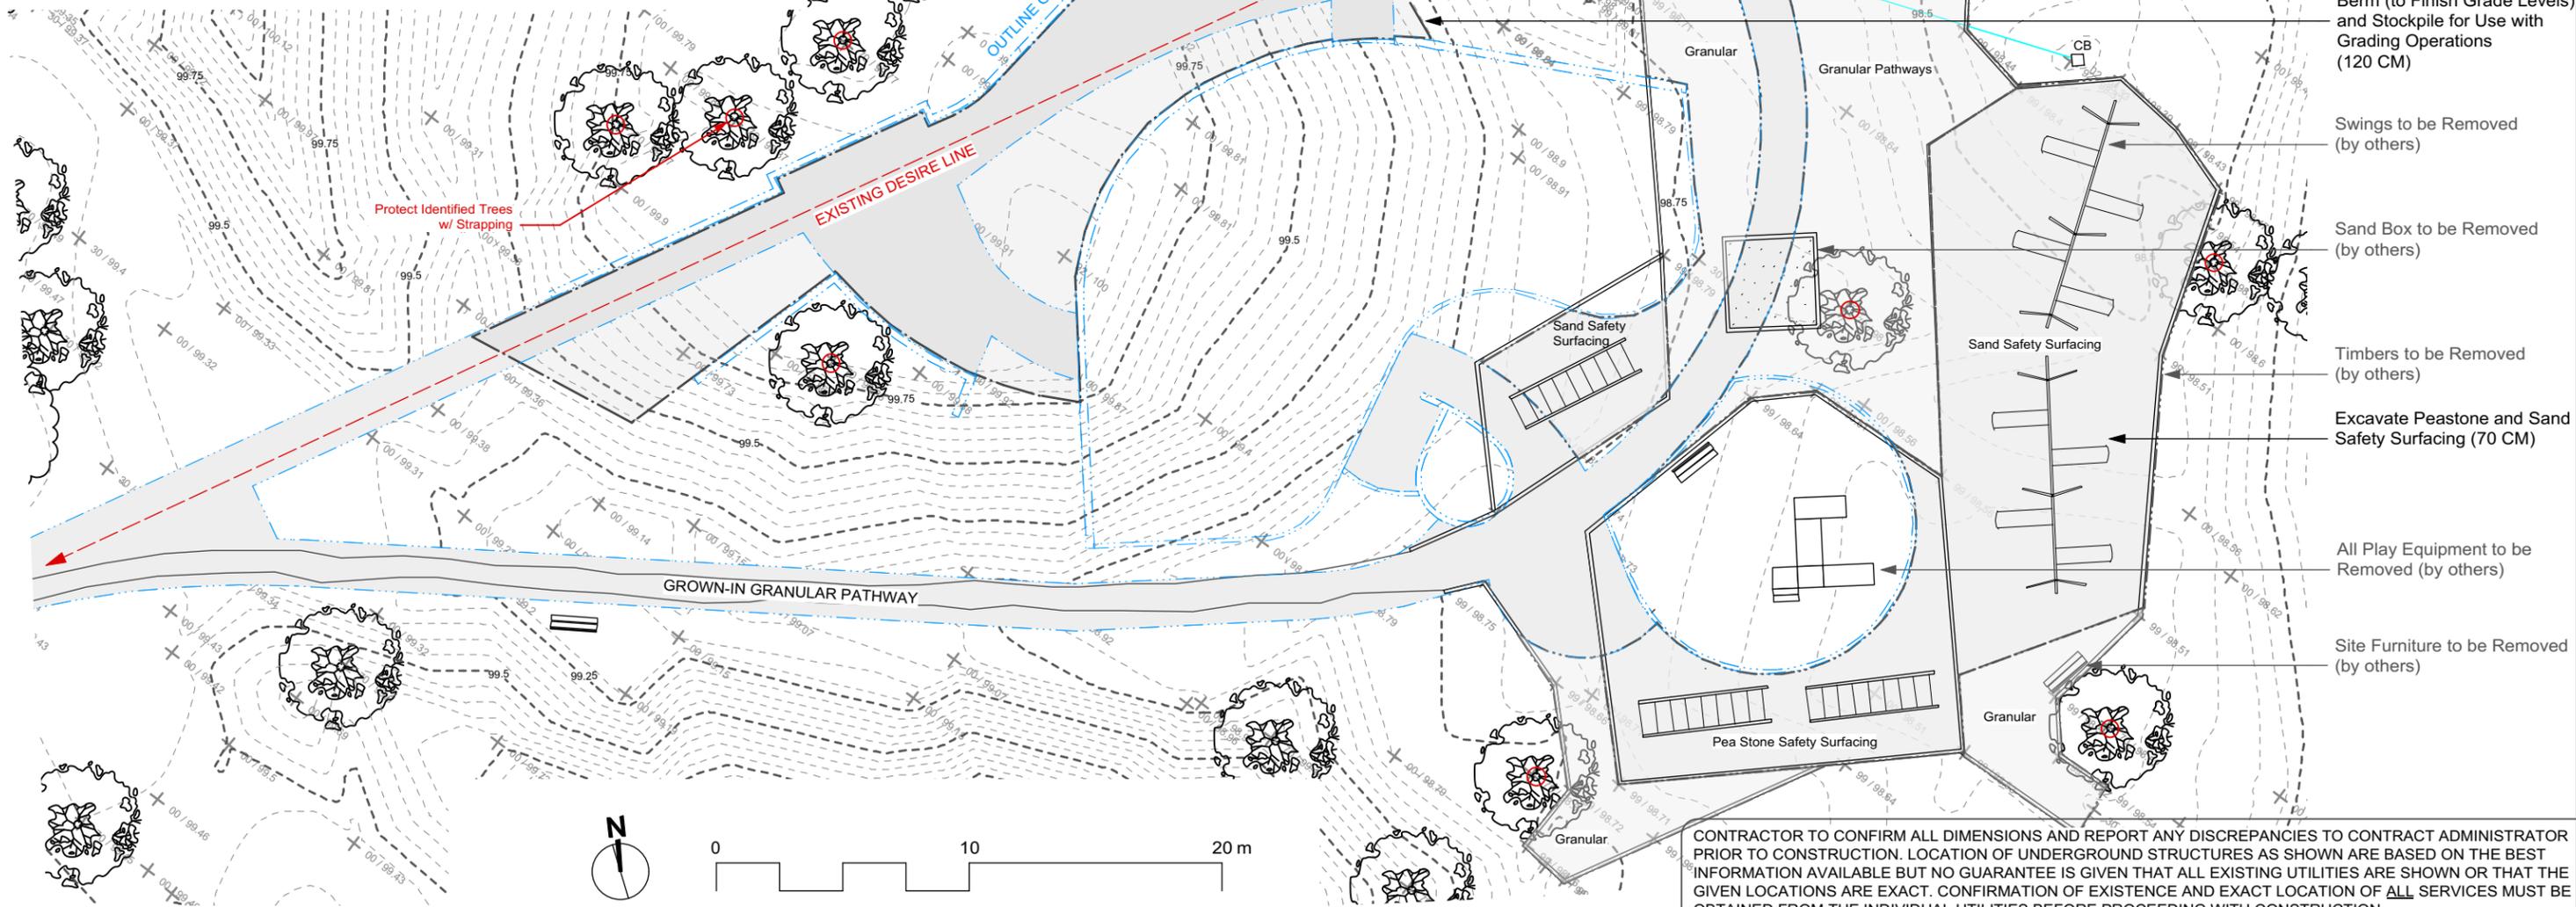

- Fencing to be Removed
-21 LM & 13 LM @ SW corner of Park
- Shrubs to be Removed (by others)
- Excavate Portion of Existing Granular Path and Base (40 CM)
- Excavate Portion of Berm (to Finish Grade Levels) and Stockpile for Use with Grading Operations (120 CM)
- Swings to be Removed (by others)
- Sand Box to be Removed (by others)
- Timbers to be Removed (by others)
- Excavate Peastone and Sand Safety Surfacing (70 CM)
- All Play Equipment to be Removed (by others)
- Site Furniture to be Removed (by others)

CONTRACTOR TO CONFIRM ALL DIMENSIONS AND REPORT ANY DISCREPANCIES TO CONTRACT ADMINISTRATOR PRIOR TO CONSTRUCTION. LOCATION OF UNDERGROUND STRUCTURES AS SHOWN ARE BASED ON THE BEST INFORMATION AVAILABLE BUT NO GUARANTEE IS GIVEN THAT ALL EXISTING UTILITIES ARE SHOWN OR THAT THE GIVEN LOCATIONS ARE EXACT. CONFIRMATION OF EXISTENCE AND EXACT LOCATION OF ALL SERVICES MUST BE OBTAINED FROM THE INDIVIDUAL UTILITIES BEFORE PROCEEDING WITH CONSTRUCTION.



THE CITY OF WINNIPEG
Planning, Property and Development Department
Planning and Land Use Division
Unit 15 - 30 Fort Street, Winnipeg, MB, (R3C 4X5)

DESIGNED BY	CHECKED BY	IL	MANAGER, PARK AND OPEN SPACES	DATE
DRAWN BY	APPROVED BY	IL	MANAGER, PLANNING AND LAND USE DIVISION	DATE
HORIZ. SCALE	1:250			
VERT. SCALE	1:250			
DATE	APRIL 2017			

DRAWING TITLE	DRAWING NO.
Whitegates Park PLAYGROUND IMPROVEMENTS Existing Conditions & Removals	W.31-C
SITE ADDRESS	BID OPPORTUNITY NO.
246 Whitegates Crescent	392-2017