


A19

A20


2 SECTION A19-A20
Scale - 1:25

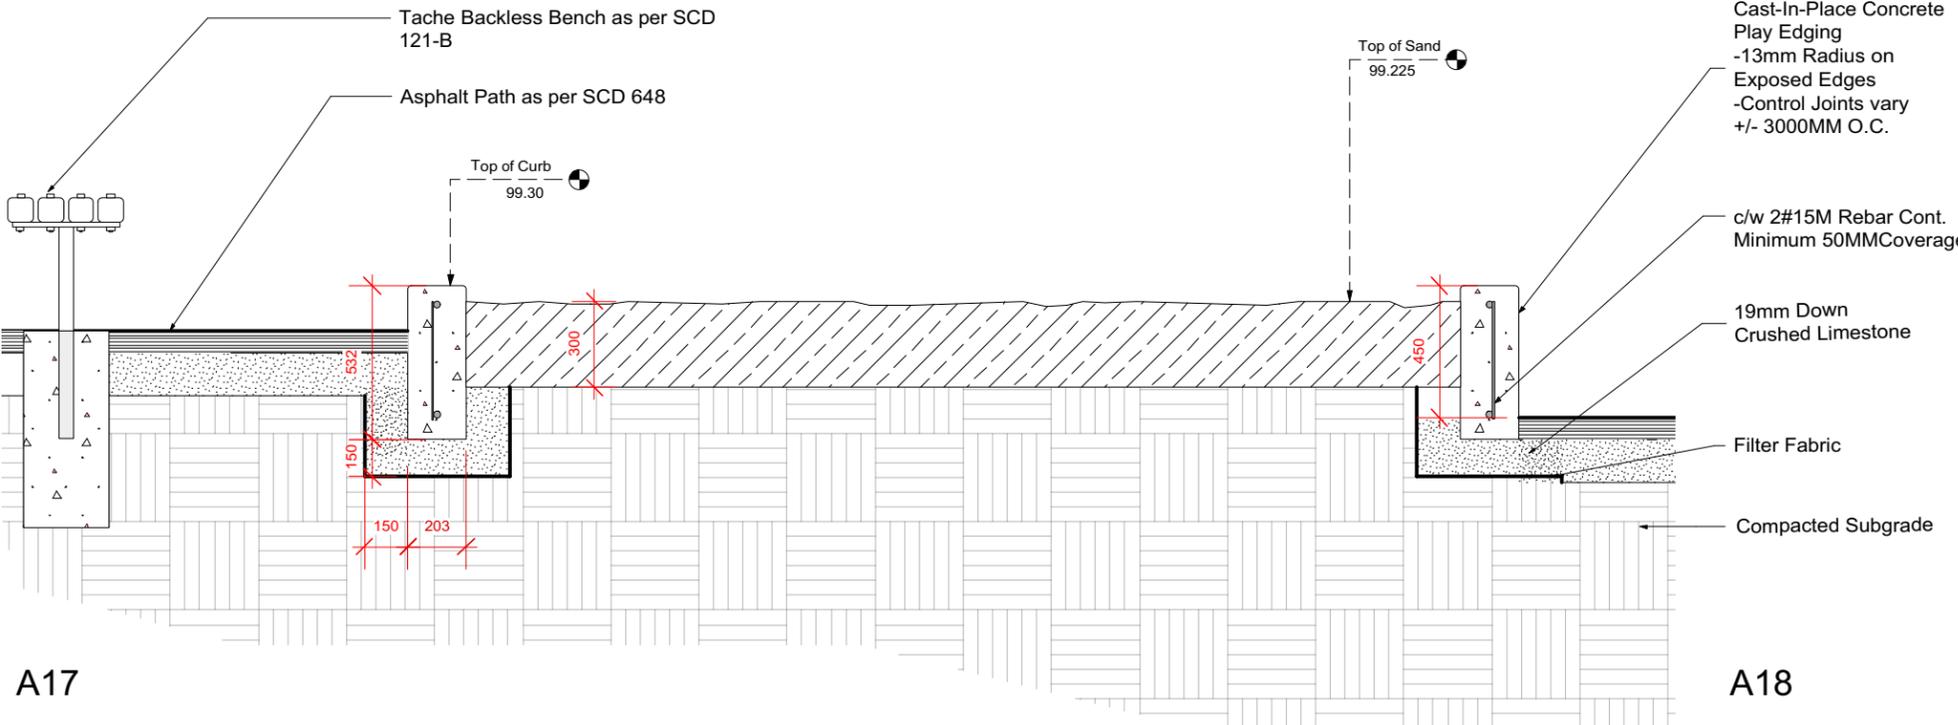

A17

A18

1 SECTION A17-A18
Scale - 1:25

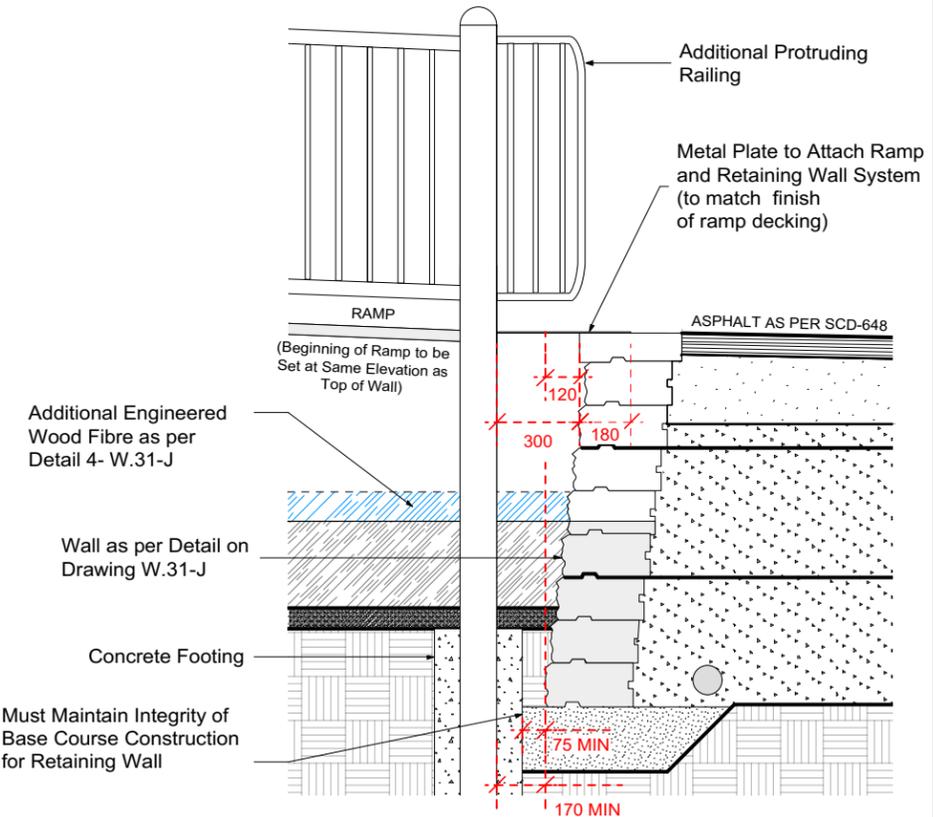

3 RAMP CONNECTION DETAIL
Scale - 1:20

CONTRACTOR TO CONFIRM ALL DIMENSIONS AND REPORT ANY DISCREPANCIES TO CONTRACT ADMINISTRATOR PRIOR TO CONSTRUCTION. LOCATION OF UNDERGROUND STRUCTURES AS SHOWN ARE BASED ON THE BEST INFORMATION AVAILABLE BUT NO GUARANTEE IS GIVEN THAT ALL EXISTING UTILITIES ARE SHOWN OR THAT THE GIVEN LOCATIONS ARE EXACT. CONFIRMATION OF EXISTENCE AND EXACT LOCATION OF ALL SERVICES MUST BE OBTAINED FROM THE INDIVIDUAL UTILITIES BEFORE PROCEEDING WITH CONSTRUCTION.



THE CITY OF WINNIPEG
Planning, Property and Development Department
Planning and Land Use Division
Unit 15 - 30 Fort Street, Winnipeg, MB, (R3C 4X5)

DESIGNED BY	IL	CHECKED BY	IL
DRAWN BY	IM	APPROVED BY	IL
HORIZ. SCALE	VARIES		
VERT. SCALE	VARIES		
DATE	MAY 2017		

MANAGER,
PARK AND OPEN SPACES
DATE

MANAGER,
PLANNING AND LAND USE DIVISION
DATE

DRAWING TITLE
Whitegates Park
PLAYGROUND IMPROVEMENTS
Details 3

SITE ADDRESS 246 Whitegates Crescent

DRAWING NO.
W.31-K
BID OPPORTUNITY NO.
392-2017