
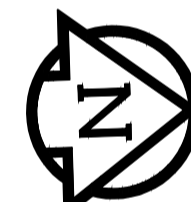


NOTE: CHAINAGES SHOWN ARE ALONG E  $\bar{r}$  OF LISTOWEL BAY


LISTOWEL BAY (EAST LEG)

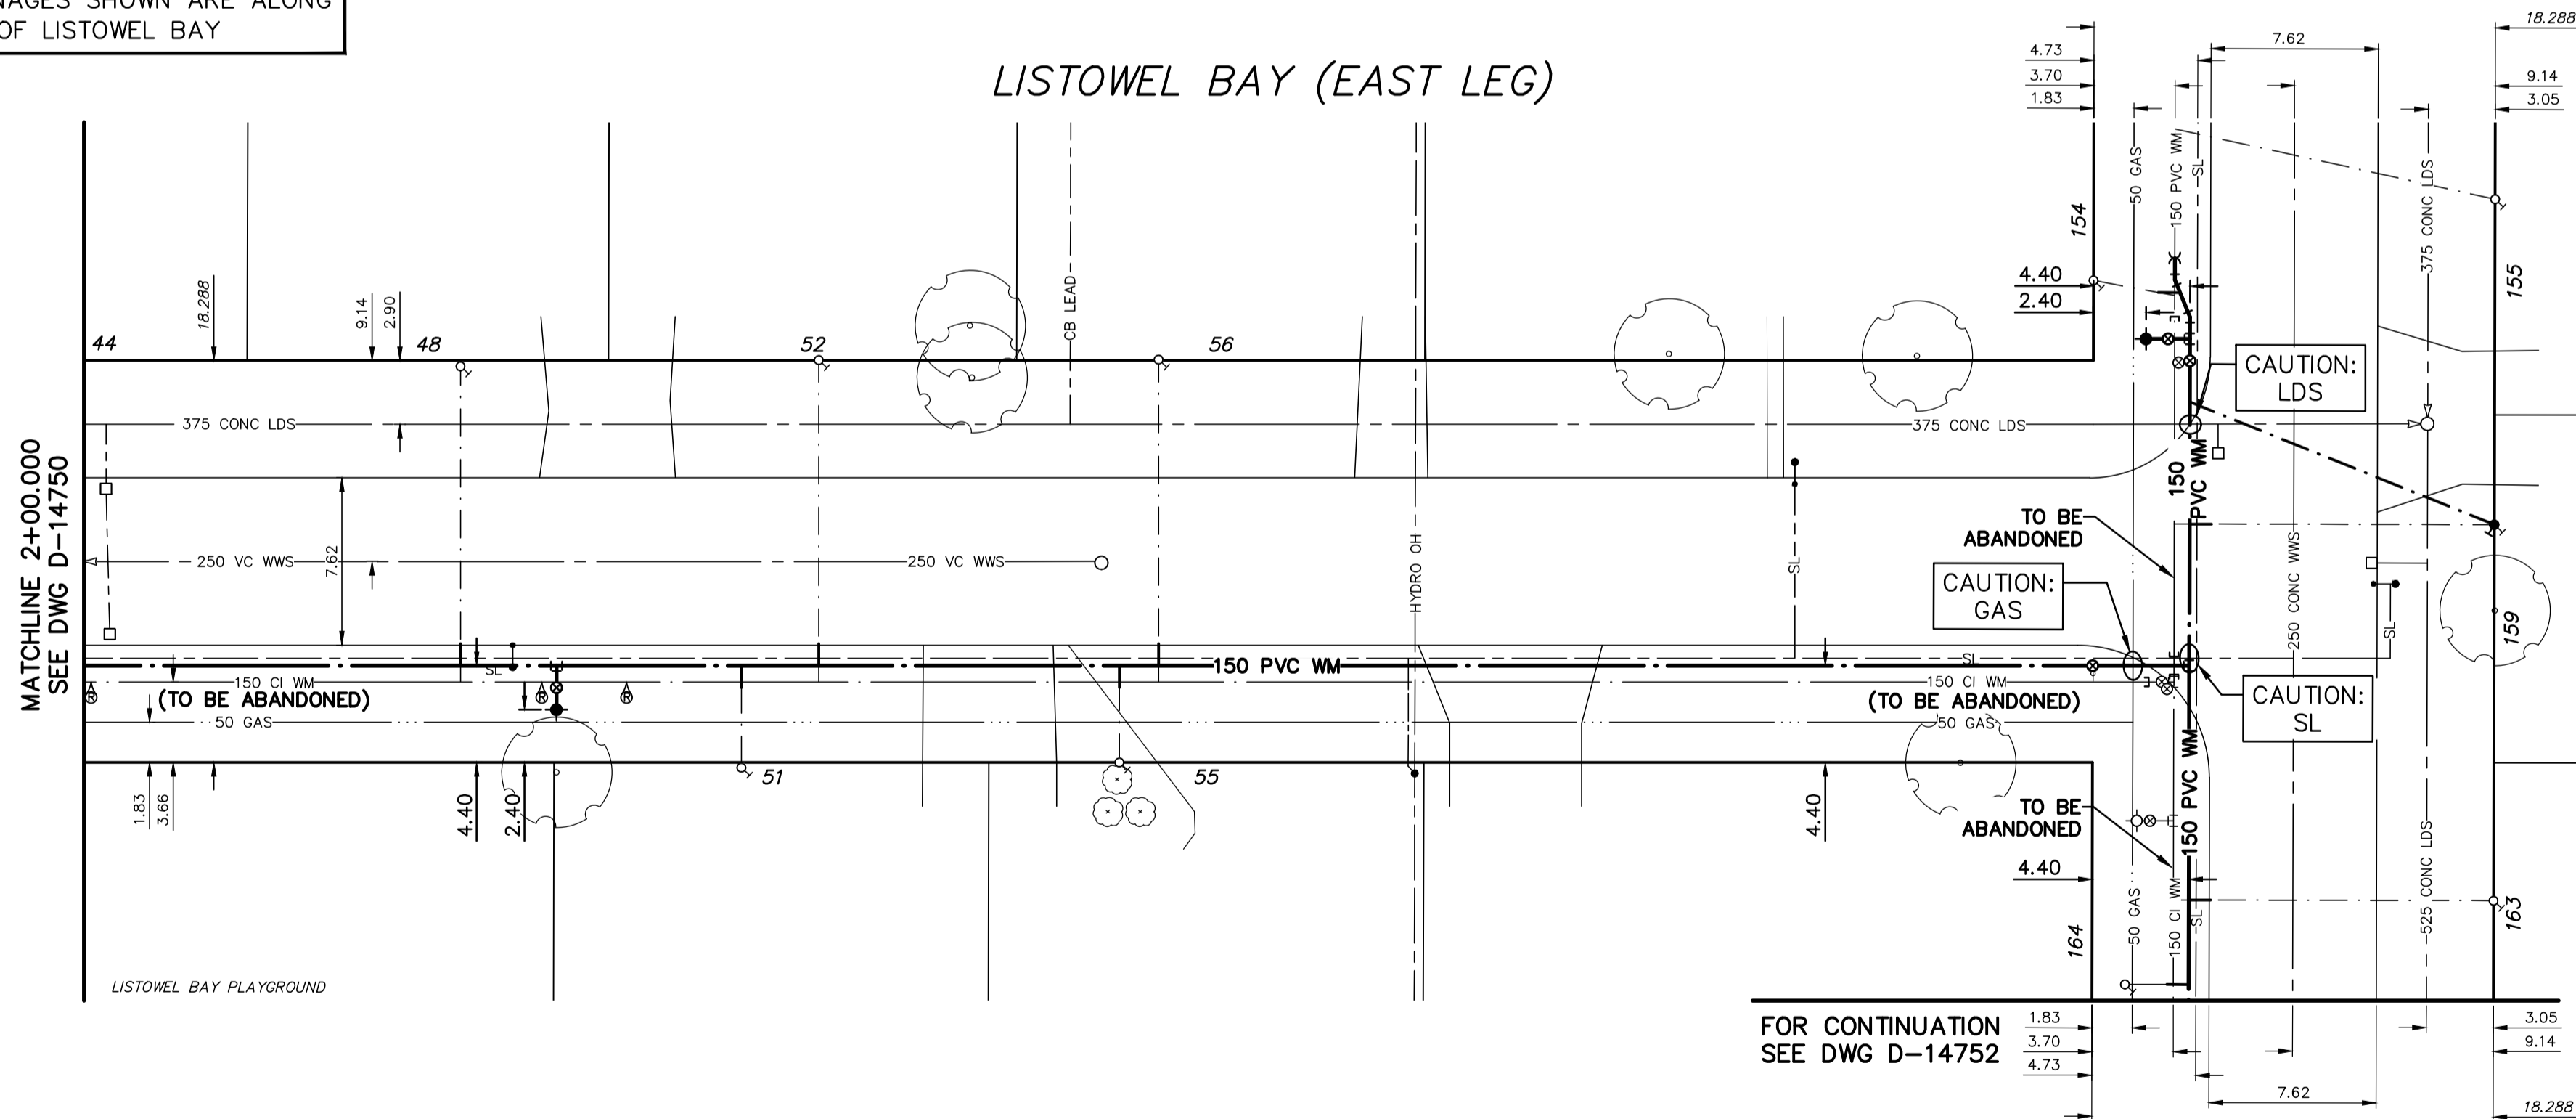

WATER SERVICE INFORMATION

ADDRESS	SIZE (mm) MATERIAL (STREET)	SIZE (mm) MATERIAL (PROP.)	SHORT & LONG MEASUREMENT	CORP. LOCATION	REMARKS
44 LISTOWEL BY	-	20	5.97 NSHL	-	RECONNECT SERVICE
RESIDENTIAL	-	CU	-	-	-
48 LISTOWEL BY	-	20	4.88 NSHL	-	RECONNECT SERVICE
RESIDENTIAL	-	CU	-	-	-
51 LISTOWEL BY	-	20	7.13 NSHL	-	RECONNECT SERVICE
RESIDENTIAL	-	CU	-	-	-
52 LISTOWEL BY	-	20	6.28 NSHL	-	RECONNECT SERVICE
RESIDENTIAL	-	CU	-	-	-
55 LISTOWEL BY	-	20	11.43 NSHL	-	RECONNECT SERVICE
RESIDENTIAL	-	CU	-	-	-
56 LISTOWEL BY	-	20	8.96 NSHL	-	RECONNECT SERVICE
RESIDENTIAL	-	CU	-	-	-
154 BRAINTREE CR	-	20	1.83 EEHL	3.05 W.V.LVE AT WPL LISTOWEL	RECONNECT SERVICE
RESIDENTIAL	-	CU	-	-	-
164 BRAINTREE CR	-	20	2.88 WEHL	-	RECONNECT SERVICE
RESIDENTIAL	-	CU	-	-	-

\* SERVICES TO BE RENEWED TO  $\bar{r}$ . ALL OTHERS TO BE RECONNECTED

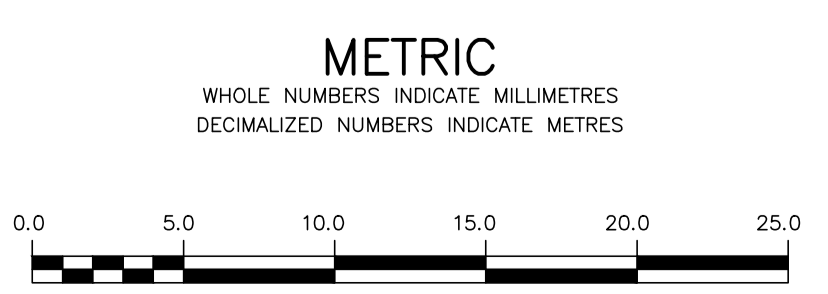

**WARNING**  
IF POWER EQUIPMENT OR EXPLOSIVES ARE TO BE USED FOR EXCAVATION ON THIS PROJECT THE CONTRACTOR MUST:  
1) NOTIFY THE GAS COMPANY OF THE PROPOSED LOCATION OF EXCAVATION.  
2) TAKE PRECAUTION TO AVOID DAMAGE TO GAS COMPANY INSTALLATIONS.  
SEE PROVINCIAL REGULATION 21072 FOR DETAILS

**LOCATION APPROVED**  
UNDERGROUND STRUCTURES  
SUPV. U/G STRUCTURES COMMITTEE DATE  
NOTE:  
LOCATION OF UNDERGROUND STRUCTURES AS SHOWN ARE BASED ON THE BEST INFORMATION AVAILABLE BUT NO GUARANTEE IS GIVEN THAT ALL EXISTING UTILITIES ARE SHOWN OR THAT THE GIVEN LOCATIONS ARE EXACT. CONFIRMATION OF EXISTENCE AND EXACT LOCATION OF ALL SERVICES MUST BE OBTAINED FROM THE INDIVIDUAL UTILITIES BEFORE PROCEEDING WITH CONSTRUCTION.

B.M. 39-032 ELEV. 238.871 S.W. Cor. Moray St. & Silver Ave., Tbit. in N. Conc. foundation No. 65 Moray Village, 3 m W. & 0.1 m below brick of N.E. Cor. of apartment unit.

NO.	REVISIONS	DATE	BY

DESIGNED BY	JKH	CHECKED BY	HAK
DRAWN BY	DML	APPROVED BY	BWB
SCALE:		RELEASED FOR CONSTRUCTION	KAS ZUREK
HORIZONTAL	1:250	DATE	2017 05 17
VERTICAL	1:50	DATE	2017 05 17

ENGINEERS  
GEOSCIENTISTS  
Certificate of Authorization  
MORRISON HERSHFIELD  
No. 1736

FOR INDEX SEE D-14739

NOTE: ALL VALVES TO BE INSTALLED COUNTER-CLOCKWISE TO CLOSE

ENGINEER'S SEAL  
ORIGINAL SIGNED BY H.A. KATZ  
2017 05 17  
CONSULTANT DRAWING NUMBER

**THE CITY OF WINNIPEG**  
WATER AND WASTE DEPARTMENT  
ENGINEERING DIVISION  
2017 WATER MAIN RENEWALS  
CONTRACT 9  
**LISTOWEL BAY (EAST LEG)**  
91 m S OF BRAINTREE CRESCENT (NORTH LEG)  
TO BRAINTREE CRESCENT (NORTH LEG)  
SHEET 14 OF 21  
CITY DRAWING NUMBER  
**D-14751**