



WESTBOUND

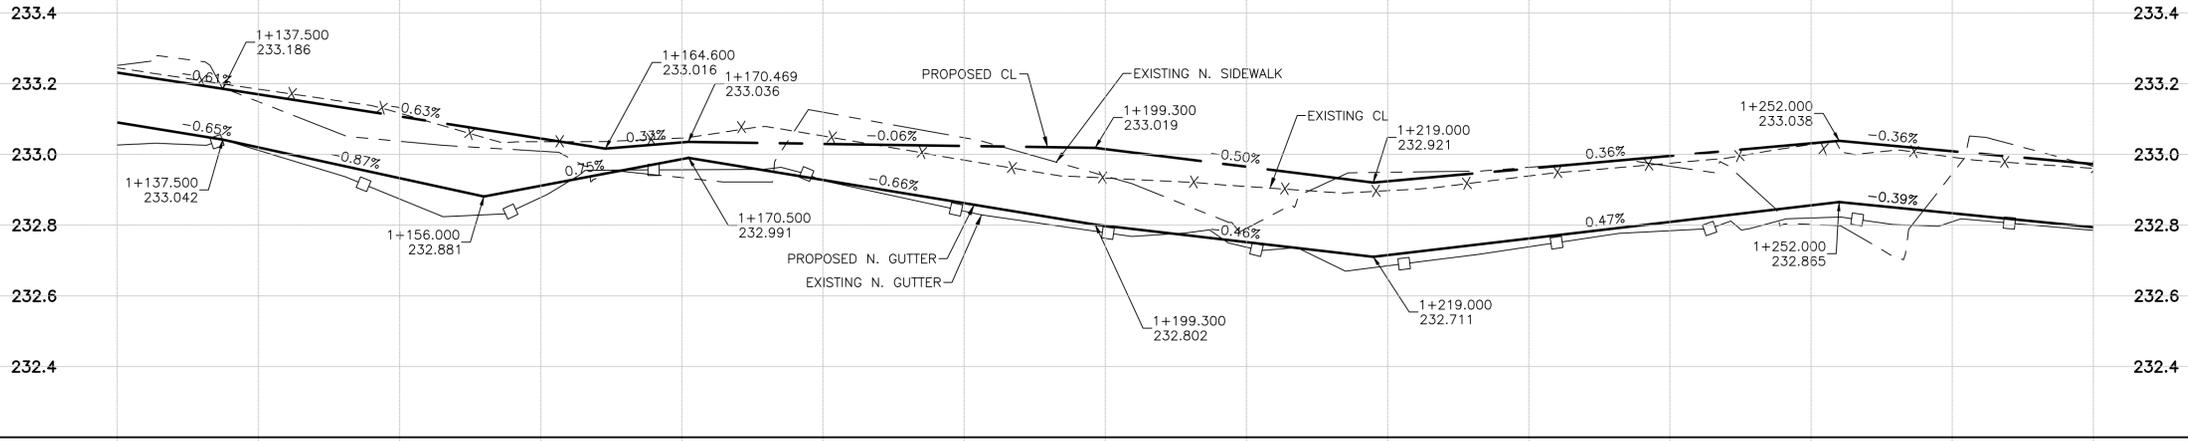

EASTBOUND

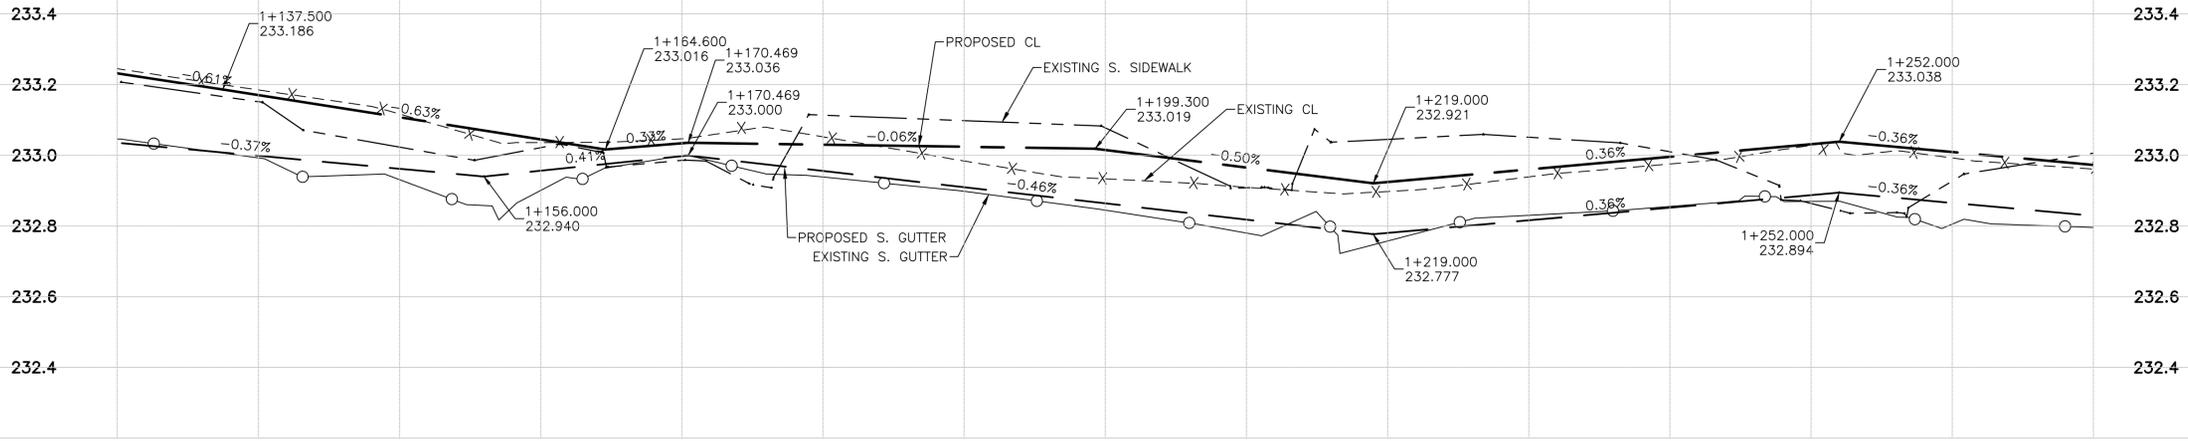

- CONSTRUCTION NOTES: (REHABILITATION)
- DESIGN GRADES ARE TO BE CONFIRMED ONCE PLANING HAS BEEN COMPLETED.
 - ADJUST ALL ROADWAY APPURTENANCES TO MATCH FINAL GRADES.
 - ADJUST MANHOLES AND CATCHBASINS WITHIN THE ROADWAY 50mm BELOW FINAL GRADE TO ACCOMMODATE A RISER RING FOR FINAL PAVING OPERATIONS.
 - MILL EXISTING OVERLAY REQUIRED DEPTH FOR 80mm (AVERAGE) ASPHALT PAVEMENT OVERLAY.
 - COMPLETE CURB AND SIDEWALK RENEWAL WORKS. AREAS TO BE VERIFIED BY CONTRACT ADMINISTRATOR. MAINTAIN MINIMUM 2% SIDEWALK CROSSFALL UNLESS DIRECTED BY THE CONTRACT ADMINISTRATOR AND 100mm MINIMUM CURB REVEAL.
 - COMPLETE DRAINAGE INLET WORKS AS NOTED.
 - ALL CURB TO BE BARRIER CURB EXCEPT FOR RADIUS CURB RENEWAL TO BE MODIFIED BARRIER CURB AND RAMP CURB.
 - COMPLETE ASPHALT LEVELLING OVER FULL DEPTH CONCRETE REPAIRS AS PER SPECIFICATIONS.
 - PAVEMENT WIDENING: ASPHALT TO MATCH FINAL THICKNESS
200 REINFORCED CONCRETE PAVEMENT
75 - 20mm CRUSHED BASE COURSE
150 - 50mm CRUSHED SUBBASE
SUBGRADE COMPACTION
 - REMOVAL OF ABANDONED 200 WM FOR INSTALLATION OF CB SERVICE PIPING WILL BE INCIDENTAL TO THE WORKS.
 - INSTALL HOOD & RUNGS IN CB'S WHERE REQUIRED.
- GENERAL NOTES:
- MAINTAIN TRAFFIC AS OUTLINED IN THE TRAFFIC MANAGEMENT SPECIFICATION AND TRAFFIC CONTROL/CONSTRUCTION STAGING DRAWINGS.
 - 200 WM RENEWAL BY OTHERS SEE STAGING DRAWINGS AND SPECIFICATIONS FOR SCHEDULE.
 - TRAFFIC SIGNAL PLANT MODIFICATIONS BY TRAFFIC SIGNALS

METRIC WARNING

WHOLE NUMBERS INDICATE MILLIMETRES
DECIMALIZED NUMBERS INDICATE METRES


IF POWER EQUIPMENT OR EXPLOSIVES ARE TO BE USED FOR EXCAVATION ON THIS PROJECT THE CONTRACTOR MUST:

- NOTIFY THE GAS COMPANY OF THE PROPOSED LOCATION OF EXCAVATION.
- TAKE PRECAUTION TO AVOID DAMAGE TO GAS COMPANY INSTALLATIONS SEE PROVINCIAL REGULATION 210/72 FOR DETAILS.
- OBTAIN EXCAVATION PERMITS PRIOR TO CONSTRUCTION.



1+150

1+200

1+250

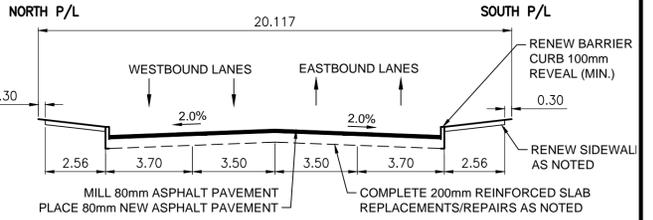

REHABILITATION SECTION FROM ERIN ST. TO W. PL. OF DOMINION ST.

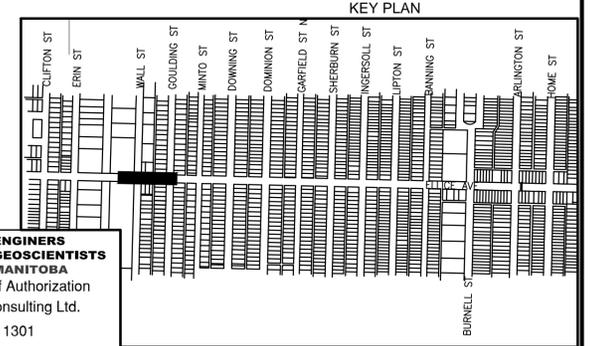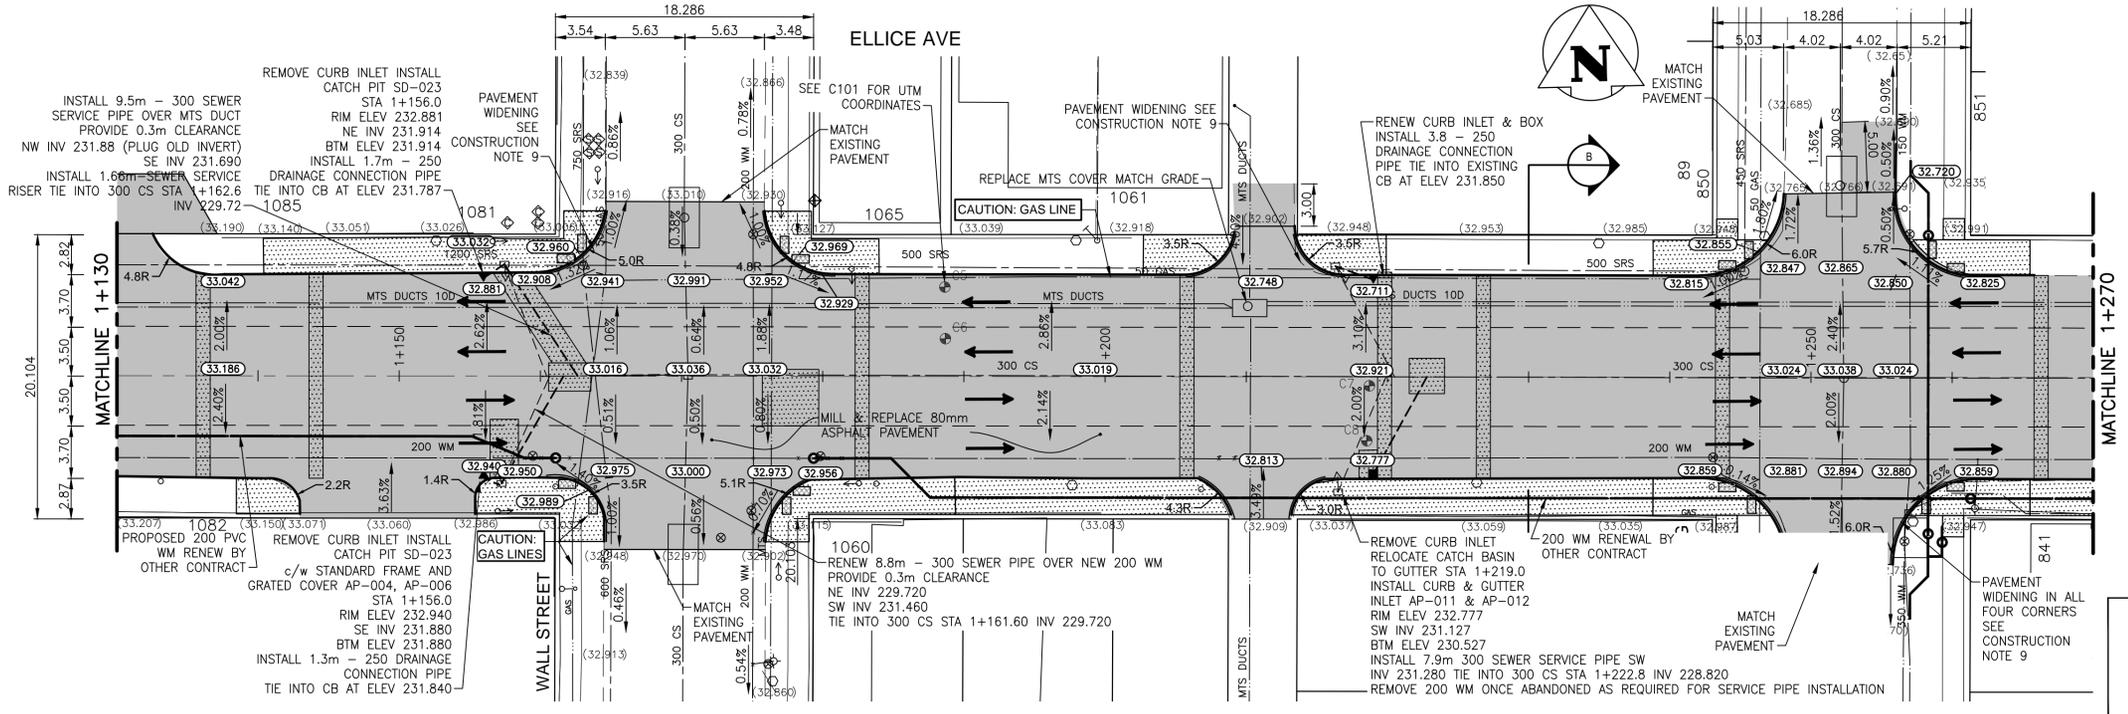

ENGINEERS
GEOSCIENTISTS
MANITOBA

Certificate of Authorization
Stantec Consulting Ltd.
No. 1301

| 150 WM |
|----------------------|----------------------|----------------------|----------------------|----------------------|----------------------|----------------------|----------------------|
| HYDRANT, VALVE |
| LAND DRAINAGE SEWER |
| WASTE WATER SEWER |
| PROFILE |
| NORTH OR WEST GUTTER |
| SOUTH OR EAST GUTTER |
| NORTH OR WEST P |
| SOUTH OR EAST P |
| NORTH OR WEST DITCH |
| SOUTH OR EAST DITCH |
| EXISTING | LEGEND-PROFILE | PROPOSED | EXISTING | LEGEND-PLAN | PROPOSED | EXISTING | LEGEND-PLAN |

LOCATION APPROVED UNDERGROUND STRUCTURES

SUPV. U/G STRUCTURES COMMITTEE DATE

NOTE:
LOCATION OF UNDERGROUND STRUCTURES AS SHOWN ARE BASED ON THE BEST INFORMATION AVAILABLE BUT NO GUARANTEE IS GIVEN THAT ALL EXISTING UTILITIES ARE SHOWN OR THAT THE GIVEN LOCATIONS ARE EXACT. CONFIRMATION OF EXISTENCE AND EXACT LOCATION OF ALL SERVICES MUST BE OBTAINED FROM THE INDIVIDUAL UTILITIES BEFORE PROCEEDING WITH CONSTRUCTION.

B.M. ELEV.

1	ISSUED FOR TENDER	17.06.12	BY
0	ISSUED FOR REVIEW	17.05.30	BY
NO.	REVISIONS	DATE	BY

Stantec
500 - 311 Portage Avenue, Winnipeg MB
www.stantec.com

DESIGNED BY: D.L. CHECKED BY: D.M.
DRAWN BY: G.P. APPROVED BY: S.B.C.

HOR. SCALE: 1:250
VERTICAL: 1:10

RELEASED FOR CONSTRUCTION: DATE

ENGINEER'S SEAL

PRELIMINARY DRAWING

NOT TO BE USED FOR CONSTRUCTION

CONSULTANT DRAWING NO. C202

THE CITY OF WINNIPEG
PUBLIC WORKS DEPARTMENT
ENGINEERING DIVISION

2017 REGIONAL STREET RENEWAL PROGRAM

ELLICE AVENUE
ERIN STREET TO ARLINGTON STREET
REHABILITATION

SHEET 9 OF 20
CAD FILE DRAWING NUMBER 07271c-201-xxx.dwg
CITY DRAWING NUMBER P-3485-09

V:\1137\active\113707271\0300_drawing\0300_sheet_02.dwg