


WARNING


IF POWER EQUIPMENT OR EXPLOSIVES ARE TO BE USED FOR EXCAVATION ON THIS PROJECT THE CONTRACTOR MUST:

- NOTIFY THE GAS COMPANY OF THE PROPOSED LOCATION OF EXCAVATION.
- TAKE PRECAUTION TO AVOID DAMAGE TO GAS COMPANY INSTALLATIONS SEE PROVINCIAL REGULATION 210/72 FOR DETAILS.
- OBTAIN EXCAVATION PERMITS PRIOR TO CONSTRUCTION.

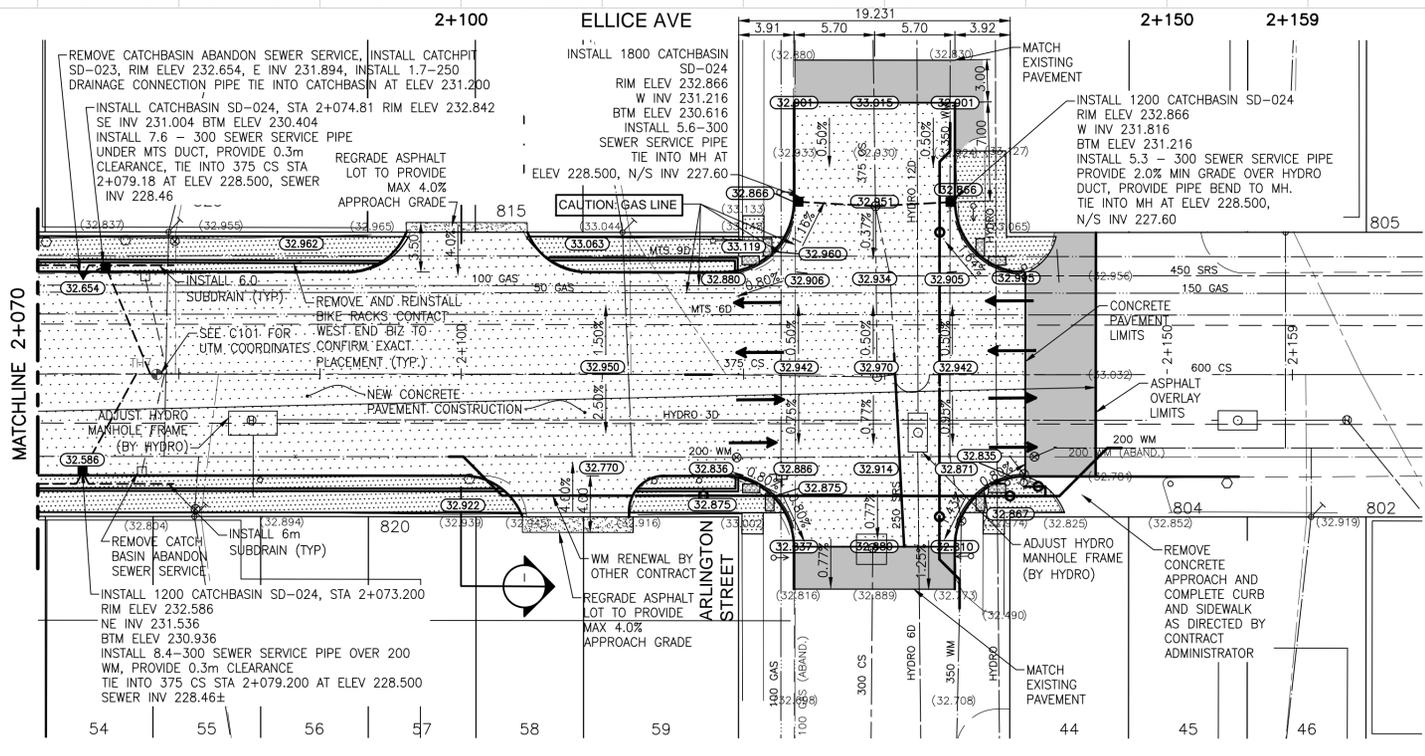

ENGINEERS GEOSCIENTISTS MANITOBA

Certificate of Authorization
Stantec Consulting Ltd.
No. 1301

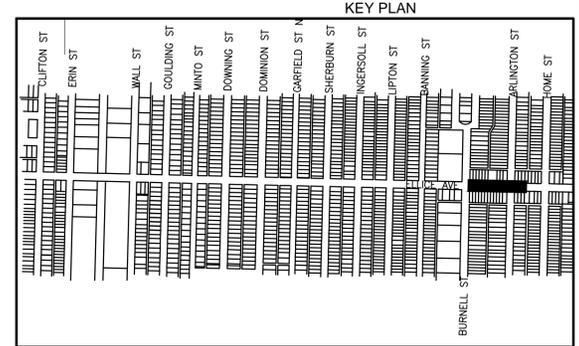

METRIC

WHOLE NUMBERS INDICATE MILLIMETRES
DECIMALIZED NUMBERS INDICATE METRES

150 WM	150 WM	150 WM	150 WM	150 WM	150 WM	150 WM
±	HYDRANT, VALVE	+	HYDRANT VALVE	○	M.T.S.	CONCRETE
300 LDS	LAND DRAINAGE SEWER	300 LDS	LAND DRAINAGE SEWER	300 LDS	MILL AND OVERLAY	CONCRETE SIDEWALK
250 WWS	WASTE WATER SEWER	250 WWS	WASTE WATER SEWER	250 WWS	CONCRETE SIDEWALK	CONCRETE SIDEWALK
○	PROFILE	○	MANHOLE	○	HYDRO POLE	HYDRO POLE
○	NORTH OR WEST GUTTER	○	CATCH BASIN	○	SIGN	SIGN
○	SOUTH OR EAST GUTTER	○	CURB INLET/CATCH PIT	○	PROPERTY LINE	PROPERTY LINE
○	NORTH OR WEST R	○	CURB RENEWAL	○	CORE HOLE	CORE HOLE
○	SOUTH OR EAST R	○	TRAFFIC SIGNAL	○	ELEVATION	ELEVATION
△	NORTH OR WEST DITCH	○	GAS	○	SIDEWALK DETECTABLE	SIDEWALK DETECTABLE
▽	SOUTH OR EAST DITCH	○		○		
EXISTING	LEGEND-PROFILE	PROPOSED	EXISTING	LEGEND-PLAN	PROPOSED	EXISTING

LOCATION APPROVED UNDERGROUND STRUCTURES

SUPV. U/G STRUCTURES COMMITTEE

DATE

NOTE:
LOCATION OF UNDERGROUND STRUCTURES AS SHOWN ARE BASED ON THE BEST INFORMATION AVAILABLE BUT NO GUARANTEE IS GIVEN THAT ALL EXISTING UTILITIES ARE SHOWN OR THAT THE GIVEN LOCATIONS ARE EXACT. CONFIRMATION OF EXISTENCE AND EXACT LOCATION OF ALL SERVICES MUST BE OBTAINED FROM THE INDIVIDUAL UTILITIES BEFORE PROCEEDING WITH CONSTRUCTION.

B.M. ELEV.	NO.	REVISIONS	DATE	BY
	1	ISSUED FOR TENDER	17.06.12	
	0	ISSUED FOR REVIEW	17.05.30	

Stantec
300 - 311 Portage Avenue, Winnipeg MB
www.stantec.com

DESIGNED BY: D.L.	CHECKED BY: D.M.
DRAWN BY: G.P.	APPROVED BY: S.B.C.
HOR. SCALE: 1:250	RELEASED FOR CONSTRUCTION: DATE
VERTICAL: 1:10	DATE: 2017.04.13

PRELIMINARY DRAWING

NOT TO BE USED FOR CONSTRUCTION

CONSULTANT DRAWING NO. C209

THE CITY OF WINNIPEG PUBLIC WORKS DEPARTMENT ENGINEERING DIVISION

2017 REGIONAL STREET RENEWAL PROGRAM

ELLICE AVENUE
ERIN STREET TO ARLINGTON STREET
RECONSTRUCTION

SHEET 16 OF 20
CAD FILE DRAWING NUMBER 07271c-201-xxx.dwg
CITY DRAWING NUMBER P-3485-16

V:\1137\active\113707271\0300_drawing\0302_sheet_files\02_civil\07271c-201-xxx.dwg