

THIS DRAWING MUST NOT BE SCALED.
 THE GENERAL CONTRACTOR SHALL VERIFY ALL DIMENSIONS, DATINGS, AND LEVELS PRIOR TO COMMENCEMENT OF WORK. ALL ERRORS AND OMISSIONS TO BE REPORTED TO NUMBER TEN ARCHITECTURAL GROUP BEFORE PROCEEDING.
 VARIATIONS AND MODIFICATIONS TO WORK SHOWN ON THESE DRAWINGS SHALL NOT BE CARRIED OUT WITHOUT WRITTEN PERMISSION OF NUMBER TEN ARCHITECTURAL GROUP.
 THIS DRAWING IS THE EXCLUSIVE PROPERTY OF NUMBER TEN ARCHITECTURAL GROUP AND THE COPYRIGHT IN THE SAME BEING RESERVED TO THEM. IT MAY BE REPRODUCED ONLY WITH THE PERMISSION OF NUMBER TEN ARCHITECTURAL GROUP, IN WHICH CASE THE REPRODUCTION MUST BEAR THEIR NAME.


REVISED/ ISSUED/ PLOTTED	DATE
ISSUED FOR DECONSTRUCTION	2017/06/26
REVISION 1	JUNE 26, 2017

GENERAL DEMOLITION NOTES:

- COORDINATE EXISTING PIPING AND DUCTWORK TO REMAIN WITH MECHANICAL.
- COORDINATE EXISTING POWER, SYSTEMS & LIGHTING TO REMAIN WITH ELECTRICAL.
- PATCH AND/OR REPAIR ALL SURFACES TO REMAIN AFFECTED OR DAMAGED BY DEMOLITION TO MATCH ADJACENT SURFACES.
- THE CONTRACTOR SHALL RETURN TO THE CITY (IN GOOD CONDITION) ALL REUSABLE ITEMS THAT THE CITY ELECTS TO RETAIN FROM THE DEMOLITION AND STORE AS DIRECTED BY THE CITY.
- THE CONTRACTOR SHALL NOTIFY THE CONTRACT ADMINISTRATOR OF ALL CONDITIONS UNCOVERED DURING DEMOLITION WHICH MAY ADVERSELY AFFECT THE INSTALLATION OR PERFORMANCE OF FUTURE CONSTRUCTION OR FINISHES.
- ALL FLOORING MATERIALS TO BE REMOVED TO EXPOSE CONCRETE SUBFLOOR.
- CONFIRM EXTENT OF CEILING ON SITE.

REFLECTED CEILING DEMOLITION KEYNOTES

- ① REMOVE EXISTING GYPSUM CEILING
- ② REMOVE EXISTING CEILING GRID & TILE
- ③ REMOVE LIGHTING, REFER TO ELECTRICAL

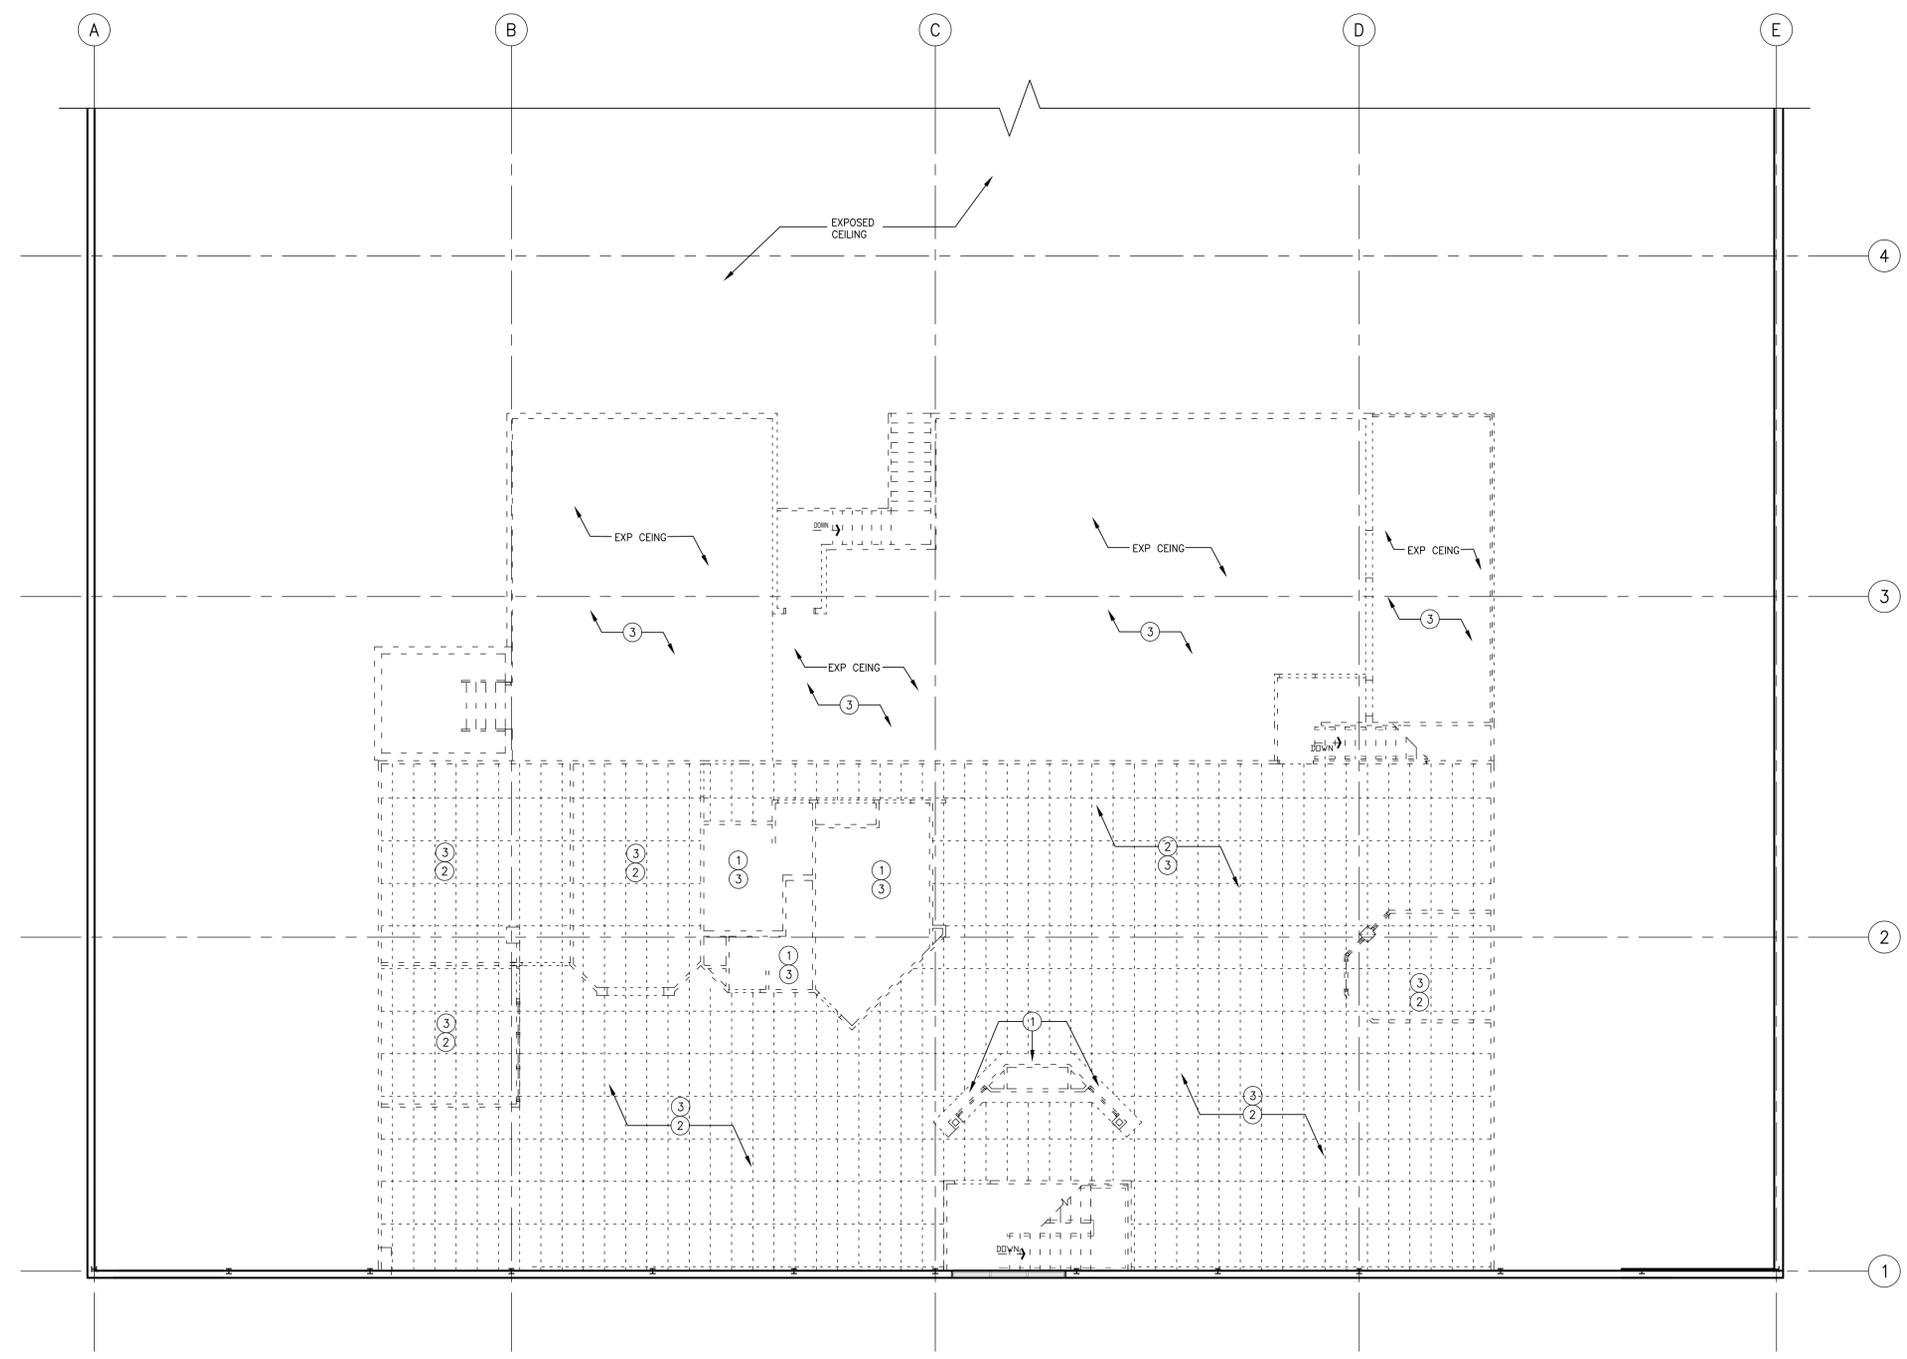

number TEN architectural group **number 10**
 Winnipeg Office 204.942.0981 Victoria Office 250.360.2106
 architecture • interior design • planning

project 850 EMPRESS BUILDING UPGRADE
 850 EMPRESS STREET, WINNIPEG, MB
sheet title DEMOLITION CEILING PLAN - MEZZANINE

consultant

scale: 1/8"=1'-0"
drawn by: NP **date:** Jun 26/17
checked by: CKL
project no.: 2016094 **sheet no.:** A1.3