



Plant Specification List					
ID	Common Name	Botanical Name	Qty	Size	Remarks
TREES BY OTHERS					
UB	Brandon Elm	Ulmus 'Brandon'	3	60 mm caliper	Per SCD-516
AS	Silver Cloud Maple	Acer saccharinum 'Silver Cloud'	2	60 mm caliper	Per SCD-516
TC	Golden Cascade Linden	Tilia cordata 'Golden Cascade'	4	60 mm caliper	Per SCD-516
MS	Spring Snow Flowering Crab	Malus 'Spring Snow'	2	50 mm caliper	Per SCD-516
PS	Scots Pine	Pinus sylvestris	2	1800 mm height	Per SCD-515
PG	Black Hills Spruce	Picea glauca 'densata'	2	1800 mm height	Per SCD-515
PERENNIALS					
-	Allegiance Daylily	Hemerocallis 'Allegiance'	17	1 gal	Per SCD-501
-	Goldstrum Coneflower	Rudbeckia fulgida 'Goldstrum'	32	1 gal	Per SCD-501
-	Autumn Joy Stonecrop	Sedum 'Autumn Joy'	12	1 gal	Per SCD-501
-	Kay Gray Grape	Vitis 'Kay Gray'	4	1 gal	Per SCD-501

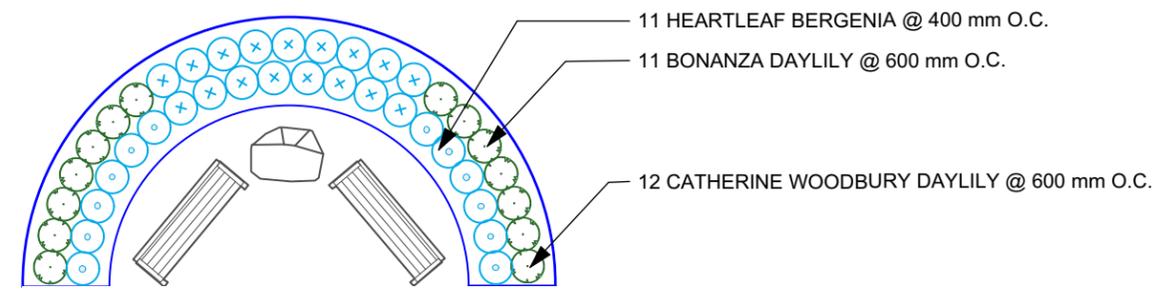

A. SEATING AREA PLANTING PLAN

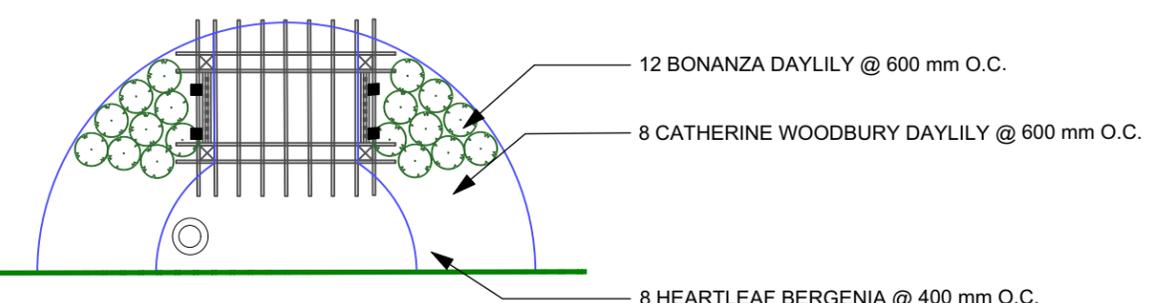

B. PARK ENTRANCE PLANTING PLAN

2 DETAILED PLANTING PLANS
L.54-A6 Scale: 1:100

SCALE

- PLANTING NOTES**
1. ALL WORK TO CONFORM TO CURRENT CITY OF WINNIPEG STANDARD CONSTRUCTION SPECIFICATIONS AND DETAILS UNLESS OTHERWISE NOTED.
 2. DIMENSIONS ARE IN METERS UNLESS OTHERWISE NOTED.
 3. PROTECT AND MAINTAIN EXISTING TREES.

CONTRACTOR TO CONFIRM ALL DIMENSIONS AND REPORT ANY DISCREPANCIES TO CONTRACT ADMINISTRATOR PRIOR TO CONSTRUCTION. LOCATION OF UNDERGROUND STRUCTURES AS SHOWN ARE BASED ON THE BEST INFORMATION AVAILABLE BUT NO GUARANTEE IS GIVEN THAT ALL EXISTING UTILITIES ARE SHOWN OR THAT THE GIVEN LOCATIONS ARE EXACT. CONFIRMATION OF EXISTENCE AND EXACT LOCATION OF ALL SERVICES MUST BE OBTAINED FROM THE INDIVIDUAL UTILITIES BEFORE PROCEEDING WITH CONSTRUCTION.

1 PLANTING PLAN
L.54-A6 Scale: 1:200

SCALE



THE CITY OF WINNIPEG
Planning, Property and Development Department
Planning and Land Use Division
Unit 15 - 30 Fort Street, Winnipeg, MB, (R3C 4X5)

DESIGNED BY	SP/LL	CHECKED BY	IL
DRAWN BY	SP/LL	APPROVED BY	IL
HORIZ. SCALE	AS NOTED		
VERT. SCALE	AS NOTED		
DATE	AUGUST 2017		

MANAGER, PARK AND OPEN SPACES	DATE
MANAGER, PLANNING AND LAND USE DIVISION	DATE

DRAWING TITLE	DRAWING NO.
Louise Page Park Park Redevelopment Planting Plan	L.54-A3
SITE ADDRESS 121 DOWLING AVE. WEST	BID OPPORTUNITY NO. 593-2017