




**1 CONCRETE PLANTER CURB AND TREE PLANTING DETAIL**  
L-7 1:25

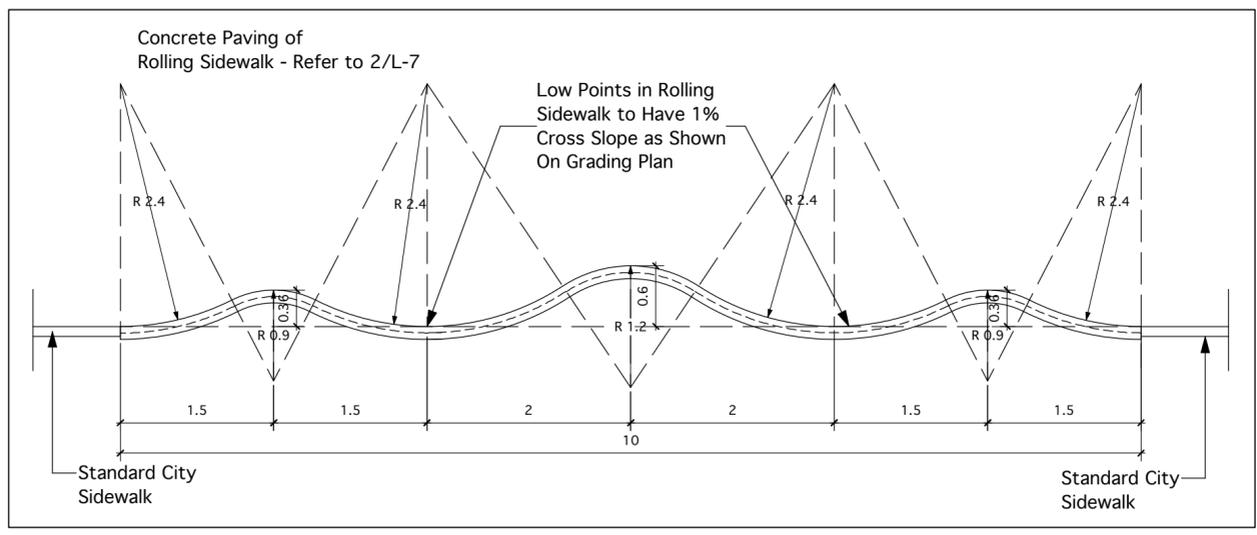


**3 ROLLING SIDEWALK PROFILE**  
L-7 1:50

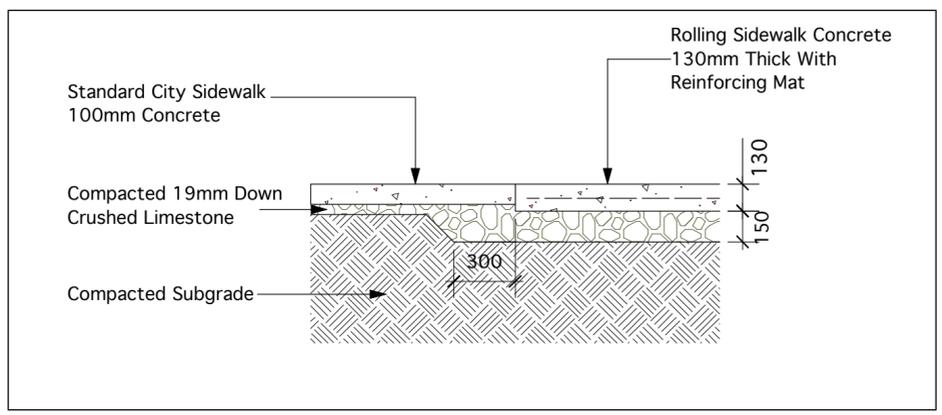


**2 CONCRETE PAVING DETAILS**  
L-7 1:25

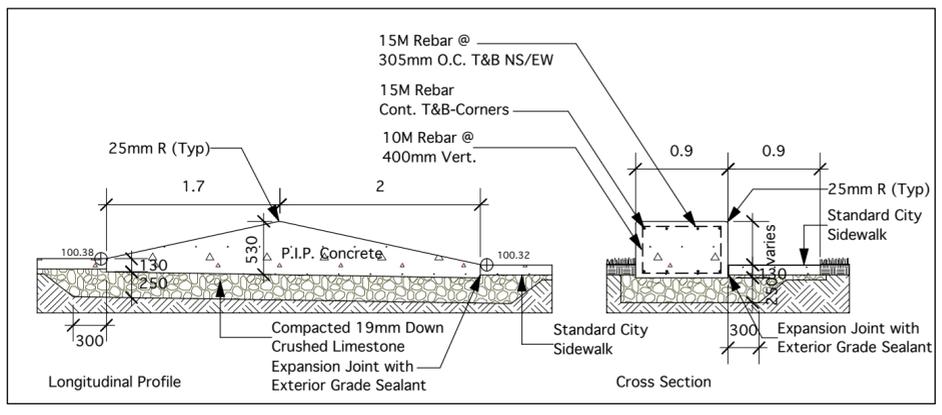

**4 PEAK ELEMENT DETAILS**  
L-7 1:50

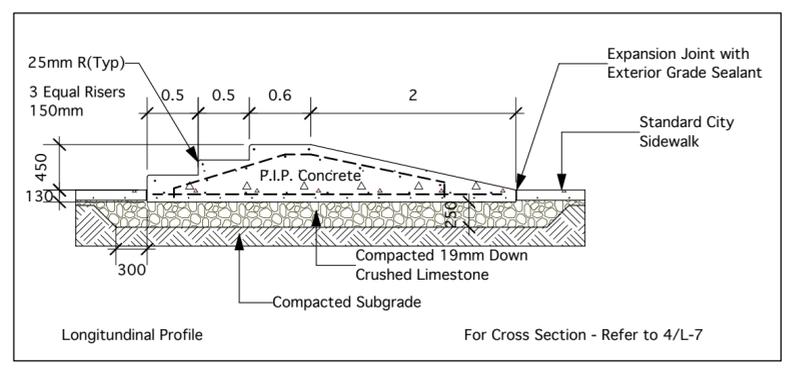

**5 STEP ELEMENT DETAILS**  
L-7 1:50

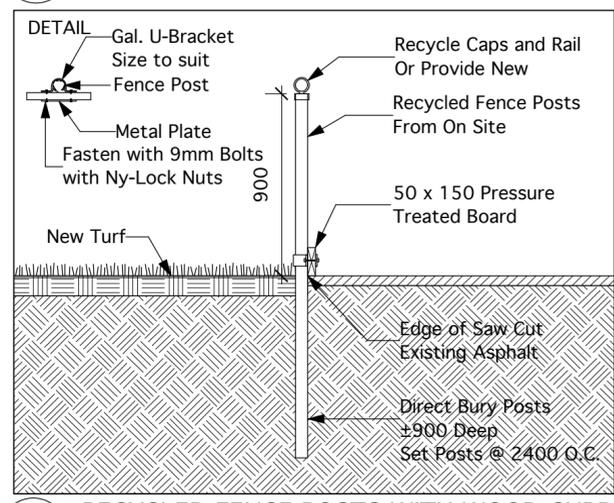

**6 RECYCLED FENCE POSTS WITH WOOD CURB**  
L-7 1:25

Location of underground structures as shown are based on the best information available but no guarantee is given that all existing utilities are shown or that the given locations are exact. Confirmation of existence and exact location of all services must be obtained from the individual utilities before proceeding with construction.

DO NOT SCALE DRAWING - PLOT MAY NOT BE AT 100%

6			
5			
4			
3			
2			
1			
NO.	REVISION / NOTE	DATE	BY

PROJECT  
**VALOUR C.C. ORIOLES**  
FRONT ENTRANCE  
SITE IMPROVEMENTS  
444 BURNELL STREET  
WINNIPEG, MANITOBA

SCALE AS SHOWN

DATE JULY 13, 2017

DRAWN BY LLW PROJECT NO. 1705

CHECKED BY DW DRAWING TITLE

DETAILS

SHEET NO.