


GENERAL NOTES:
 1. EXCAVATION BEDDING AND BACKFILL AS PER CW 2030
 2. GRAVITY SEWERS AS PER CW 2130
 3. ADJUSTMENT OF PAVEMENT AND BOULEVARD STRUCTURES AS PER CW 3210.

Drawing Title: **STANDARD PRE-CAST CONCRETE CATCH PIT**
 Drawing No: **SCD - 613**

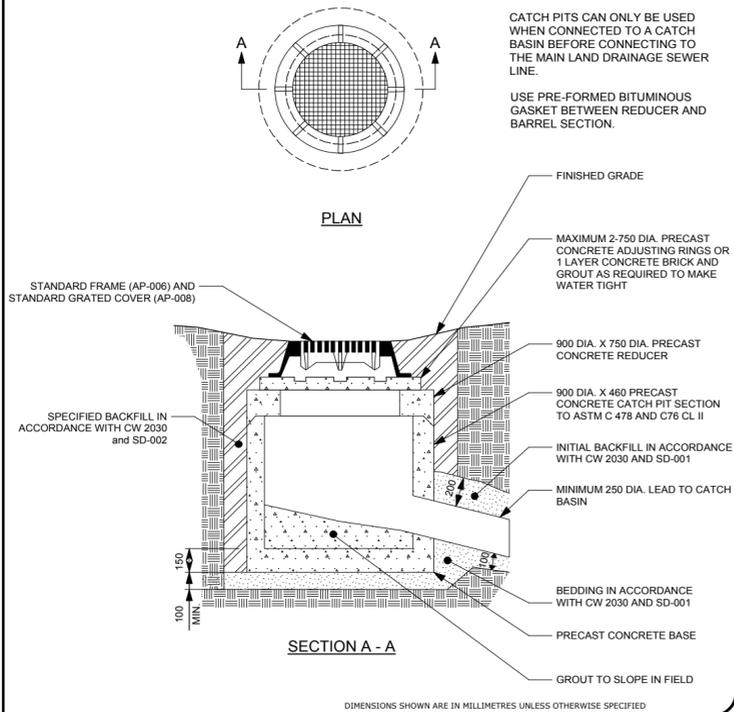

DATE: October 5, 2016
 SCALE: NTS
 DRAWN BY: HF

The City of Winnipeg
 Planning, Property and Development Department
 Planning and Land Use Division
 Unit 15 - 30 Fort Street, Winnipeg, MB, R3C 4X5


MATERIALS

COMPOSITE SLATS:
 - 89mm x 89mm COMPOSITE BOARDS
 - CEDAR TONE FINISH

METAL OPTIONS:


- **BLACK POWDERCOATED** - (Metal suitably cleaned to remove any grease, wax etc. for proper paint bonding to occur. Base coat Zinc rich primer. Baked with a final thickness of paint between 5 - 8 mil - Product # 52501071
 - **GALVANIZED** - Product # 52501071GLV

Anchor bench to concrete foundation using expansion bolts (not included)

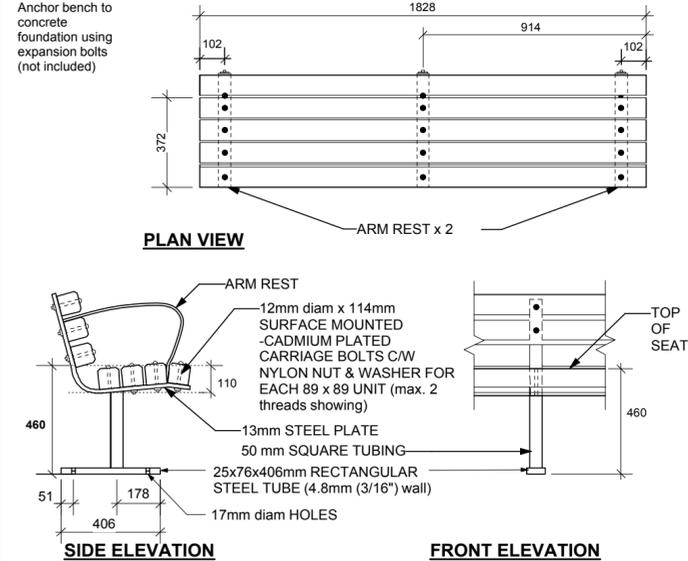


REVISION: 1
 DATE: April 8, 2014
 SCALE: NTS
 DRAWN BY: SP


The City of Winnipeg
 Planning, Property and Development Department
 Planning and Land Use Division
 Unit 15 - 30 Fort Street, Winnipeg, MB, R3C 4X5

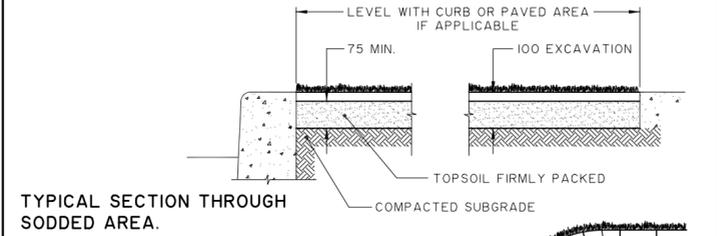

TYPICAL SECTION THROUGH SODDED AREA.

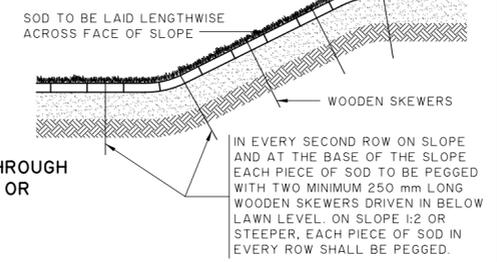

TYPICAL SECTION THROUGH SODDED SLOPE - 1:3 OR STEEPER.

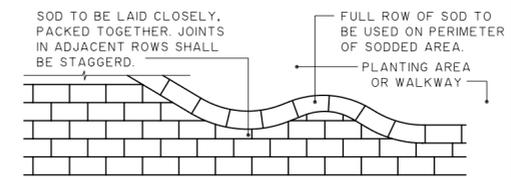


TYPICAL SOD LAYOUT.

THE CITY OF WINNIPEG PUBLIC WORKS DEPARTMENT		Revisions	
Reference Spec. No. CW-3510	2 5/05 Top Soil & Excavation Dimensions fwh	1 12/04 Top Soil & Excavation Dimensions fwh	
	No.	Date	Description
Designed By: D.R.K.	Drawn By: A.R.	Scale: N.T.S.	
Checked By: D.R.K.	Date: 05-05-04	Drawing No. SD-243	
Approved: SURFACE WORKS COMMITTEE			

METAL SLAT WR:
 Black Finish: Product # 52501063BLK
 Galvanized Finish: Product # 52501063GLV
WIRE BASKET:
 Black Finish: Product # 52501058
 Galvanized Finish: Product # 52501058GLV

Drawing Title: **WASTE RECEPTACLE SIDE OPENING METAL SLAT TYPE**
 Drawing No: **SCD-119**

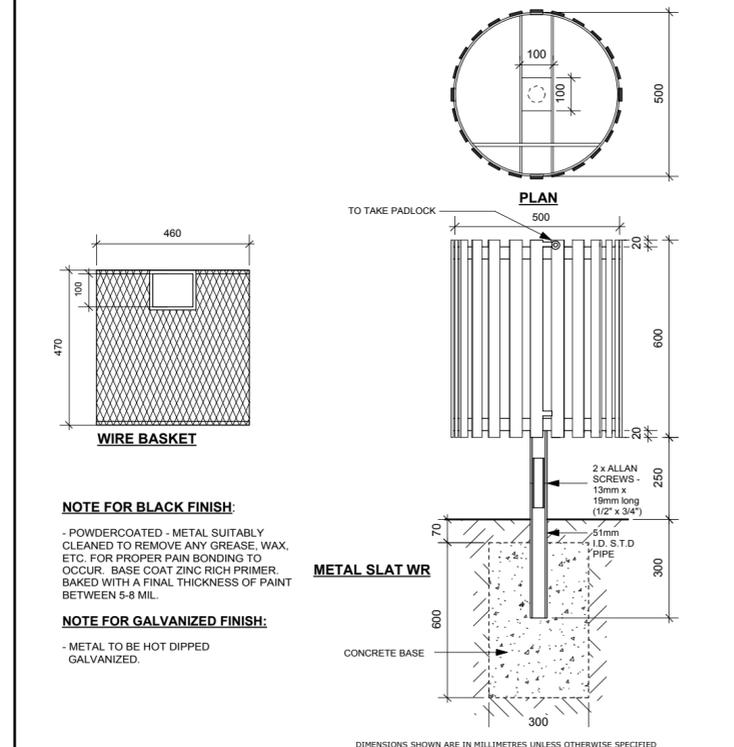


REVISION: 2
 DATE: December 20, 2012
 SCALE: N.T.S.
 DRAWN BY: SP

The City of Winnipeg
 Planning, Property and Development Department
 Planning and Land Use Division
 Unit 15 - 30 Fort Street, Winnipeg, MB, R3C 4X5

MATERIALS

WOOD SLATS:
 - VERTICAL GRAIN CLEAR SITKA SPRUCE OR CLEAR CEDAR
 - FINISH - SIKKENS CETOL No. 078 NATURAL or PAINTED FINISH: GREEN, WALNUT, CEDAR OR GREY (AS SPECIFIED)

METAL LEG OPTIONS:
 - **BLACK POWDERCOATED** - (Metal suitably cleaned to remove any grease, wax etc. for proper paint bonding to occur. Base coat Zinc rich primer. Baked with a final thickness of paint between 5 - 8 mil or
 - **GALVANIZED**

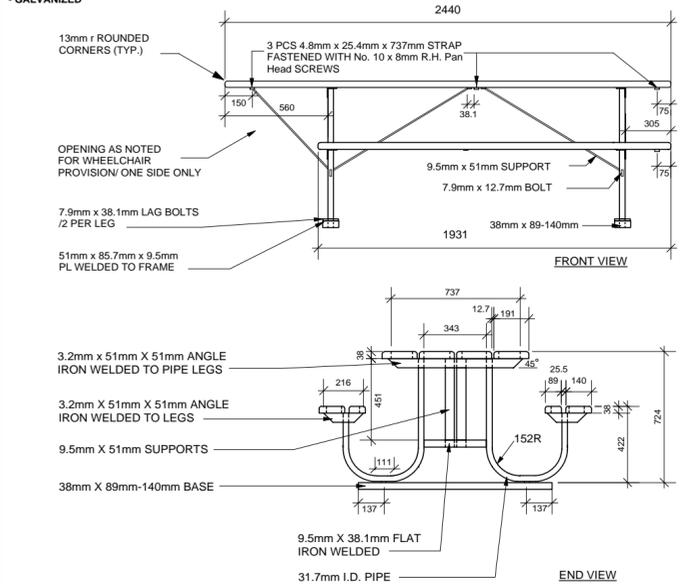

NOTE: ALL TABLE TOP AND SEAT BOARDS TO BE FASTENED TO ANGLE IRONS WITH 8mm CARRIAGE BOLTS SECURED WITH WASHER AND NUT.

REVISION: 1
 DATE: January 12, 2012
 SCALE: N.T.S.
 DRAWN BY: SP

The City of Winnipeg
 Planning, Property and Development Department
 Parks, Waterways & Community Initiatives Division
 Unit 15 - 30 Fort Street, Winnipeg, MB, R3C 4X5

Location of underground structures as shown are based on the best information available but no guarantee is given that all existing utilities are shown or that the given locations are exact. Confirmation of existence and exact location of all services must be obtained from the individual utilities before proceeding with construction.

DO NOT SCALE DRAWING - PLOT MAY NOT BE AT 100%

NO.	REVISION / NOTE	DATE	BY
6			
5			
4			
3			
2			
1			

PROJECT
VALOUR C.C. ORIOLES
 FRONT ENTRANCE
 SITE IMPROVEMENTS
 444 BURNELL STREET
 WINNIPEG, MANITOBA

SCALE: AS SHOWN

DATE: JULY 13, 2017

DRAWN BY: LLW PROJECT NO. 1705

CHECKED BY: DW DRAWING TITLE

STANDARD CITY DETAILS

SHEET NO.