

1  
M.060-A7 Supply and Install Timber Fence (70 LM)

Supply and Install Composite Backless Bench

Supply and Install CIP Concrete Path and Seating Area (43 SM)

Supply and Install Feather Reed Grasses


Supply and Install Engineered Wood Fibre Safety Surfacing (56 SM)

| Plant List   |                        |                                   |     |              |
|--------------|------------------------|-----------------------------------|-----|--------------|
| ID           | Common Name            | Botanical Name                    | Qty | Size         |
| <b>TREES</b> |                        |                                   |     |              |
| SA           | Russian Mountain Ash   | Sorbus aucuparia "Rossica"        | 3   | 60mm caliper |
| JS           | Calgary Carpet Juniper | Juniperus sabina "Calgary Carpet" | 8   | 5 Gallon     |
| PA           | Ribbon Grass           | Phalaris arundinacea              | 14  | 1 Gallon     |
| CA           | Feather Reed Grass     | Calamagrostis acutiflora          | 32  | 2 gallon     |

CONTRACTOR TO CONFIRM ALL DIMENSIONS AND REPORT ANY DISCREPANCIES TO CONTRACT ADMINISTRATOR PRIOR TO CONSTRUCTION. LOCATION OF UNDERGROUND STRUCTURES AS SHOWN ARE BASED ON THE BEST INFORMATION AVAILABLE BUT NO GUARANTEE IS GIVEN THAT ALL EXISTING UTILITIES ARE SHOWN OR THAT THE GIVEN LOCATIONS ARE EXACT. CONFIRMATION OF EXISTENCE AND EXACT LOCATION OF ALL SERVICES MUST BE OBTAINED FROM THE INDIVIDUAL UTILITIES BEFORE PROCEEDING WITH CONSTRUCTION.

NOTES:

- A** HEALTHBEAT PULL-UP/DIP BARS
- B** HEALTHBEAT AB CRUNCH/ LEG LIFT
- C** HEALTHBEAT ASSISTED ROW/PUSH-UP
- D** HEALTHBEAT SQUAT PRESS

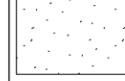-  TOPSOIL AND SOD
-  WOOD CHIP MULCH
-  ENGINEERED WOOD FIBRE SAFETY SURFACING
-  CIP CONCRETE PATHWAY
-  TIMBER FENCE

TOT: Top of Timber

Supply and Install 2 Tier Timber Edging w/ Cap (5 LM) & 3 Tier Timber Edging w/ Cap (33 LM)

Supply and Install New 60 MM Caliper Russian Mountain Ash (3)

2  
M.060-A7 Supply and Install Wood Bollards (4)

Supply and Install Metal Slat Waste Receptacle

3  
M.060-A7 Supply and Install Granite Dedication Boulder on Compacted Limestone Pad w/ Woodchip Mulch (1.5 SM)

1,2  
M.060-A6 Supply and Install Timber Entry Feature

4  
M.060-A7 Timbers Between Fence Posts


Supply and Install Fitness Equipment

Supply and Install Planting Beds c/w Soil and Woodchip Mulch (25 SM)

Secondary Entrance

Supply and Install Topsoil and Sod (799 SM)

Supply and Install Double-Sided Park Sign

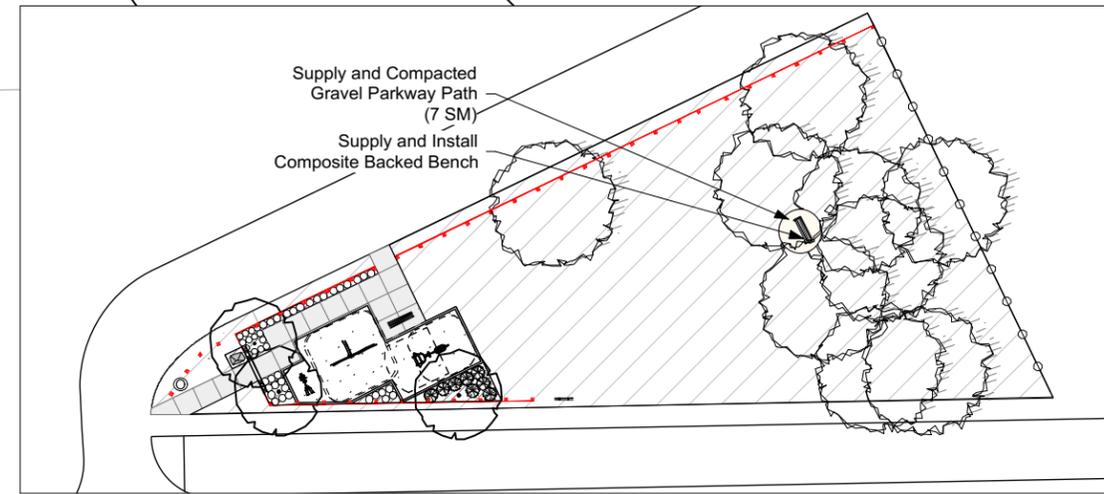

DESIGNED BY IM CHECKED BY

DRAWN BY IM APPROVED BY

HORIZ. SCALE 1:100  
VERT. SCALE

DATE July 2017

MANAGER, PARK AND OPEN SPACES DATE

MANAGER, URBAN DESIGN DIVISION DATE

DRAWING TITLE  
**Bidhu Jha Park  
Materials Plan**

SITE ADDRESS 455 McMeans Ave W  
DRAWING NO. M.060-A2  
BID OPPORTUNITY NO. 612-2017