


1 SECTION THROUGH PROPOSED FITNESS AREA
M.060-A3 1:50

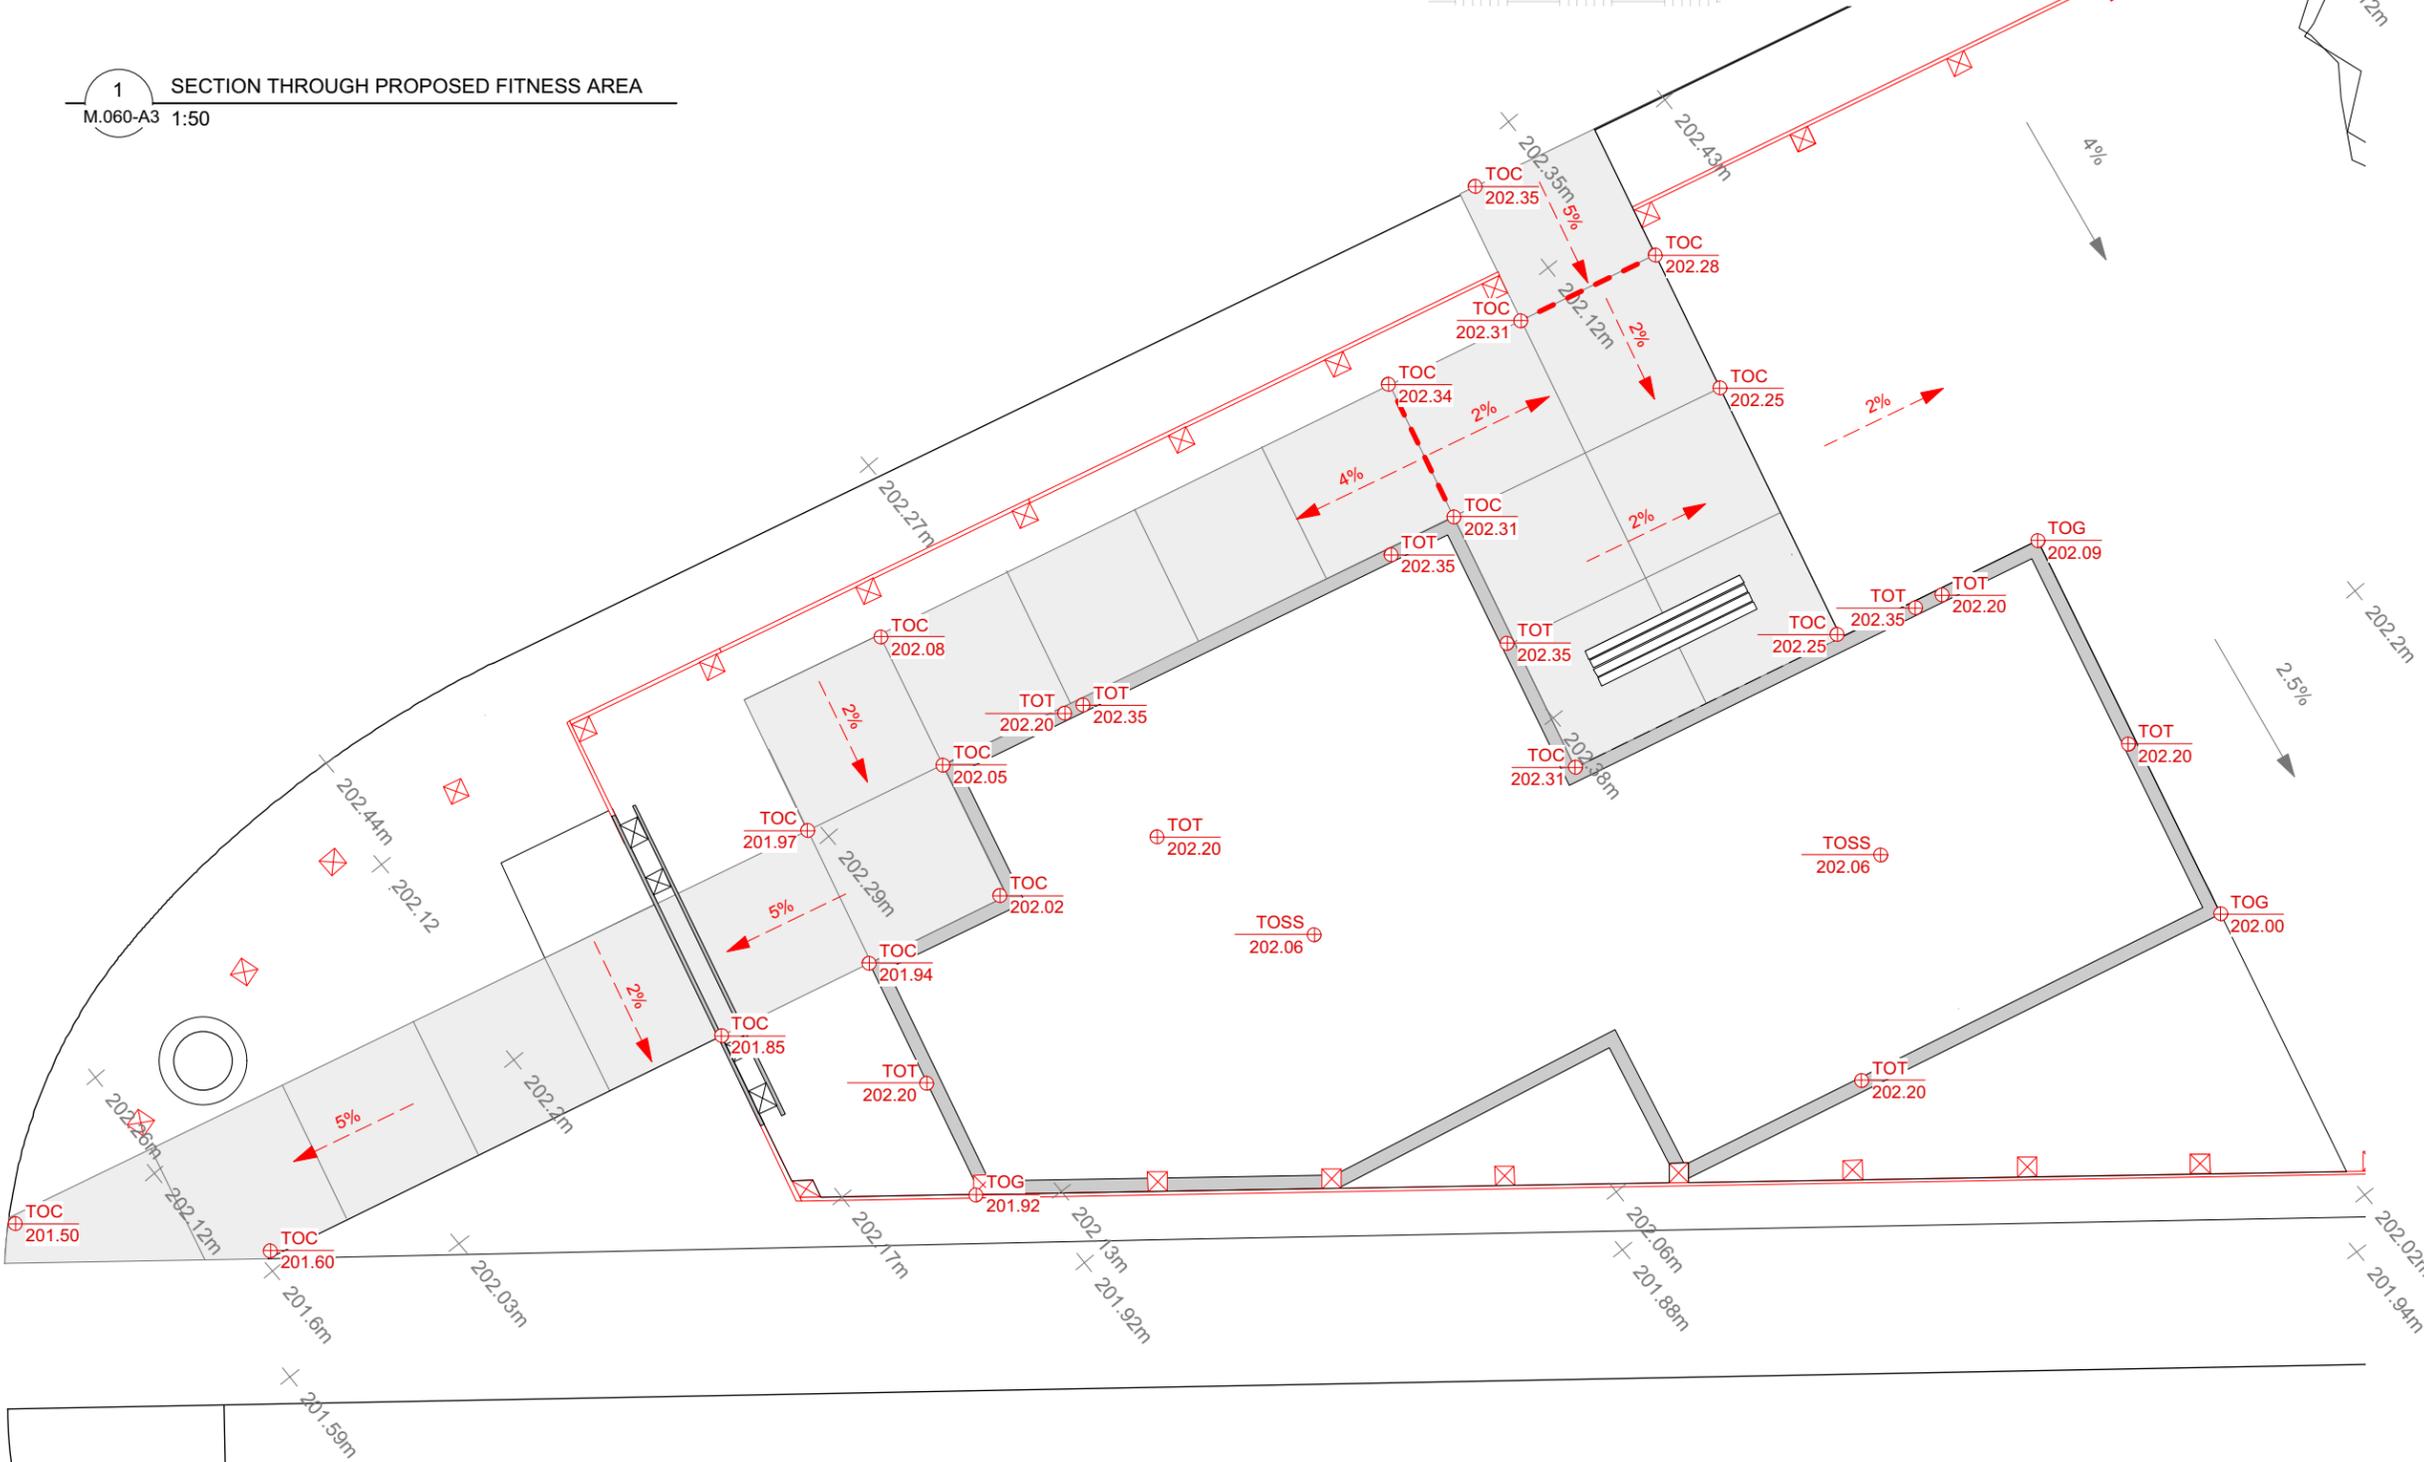

CONTRACTOR TO CONFIRM ALL DIMENSIONS AND REPORT ANY DISCREPANCIES TO CONTRACT ADMINISTRATOR PRIOR TO CONSTRUCTION. LOCATION OF UNDERGROUND STRUCTURES AS SHOWN ARE BASED ON THE BEST INFORMATION AVAILABLE BUT NO GUARANTEE IS GIVEN THAT ALL EXISTING UTILITIES ARE SHOWN OR THAT THE GIVEN LOCATIONS ARE EXACT. CONFIRMATION OF EXISTENCE AND EXACT LOCATION OF ALL SERVICES MUST BE OBTAINED FROM THE INDIVIDUAL UTILITIES BEFORE PROCEEDING WITH CONSTRUCTION.

NOTES:

- TOC: TOP OF CONCRETE
- TOG: TOP OF GROUND
- TOSS: TOP OF SAFETY SURFACING
- TOT: TOP OF TIMBER

: EXISTING ELEVATION
 : EXISTING SLOPE
 : PROPOSED ELEVATION
 : BREAK LINE
 : PROPOSED SLOPE

ALL OTHER AREAS: ADJUST EXISTING GRADES AS NECESSARY TO ENSURE POSITIVE DRAINAGE FROM SITE

DESIGNED BY	IM	CHECKED BY	
DRAWN BY	IM	APPROVED BY	
HORIZ. SCALE	1:100		
VERT. SCALE	1:100		
DATE	July 2017		
MANAGER, PARK AND OPEN SPACES		DATE	
MANAGER, URBAN DESIGN DIVISION		DATE	
DRAWING TITLE			
Bidhu Jha Park Materials Plan			
SITE ADDRESS		DRAWING NO.	
455 McMeans Ave W		M.060-A3	
		BID OPPORTUNITY NO.	
		612-2017	