


CONTRACTOR TO CONFIRM ALL DIMENSIONS AND REPORT ANY DISCREPANCIES TO CONTRACT ADMINISTRATOR PRIOR TO CONSTRUCTION. LOCATION OF UNDERGROUND STRUCTURES AS SHOWN ARE BASED ON THE BEST INFORMATION AVAILABLE BUT NO GUARANTEE IS GIVEN THAT ALL EXISTING UTILITIES ARE SHOWN OR THAT THE GIVEN LOCATIONS ARE EXACT. CONFIRMATION OF EXISTENCE AND EXACT LOCATION OF ALL SERVICES MUST BE OBTAINED FROM THE INDIVIDUAL UTILITIES BEFORE PROCEEDING WITH CONSTRUCTION.

NOTES:  
 ALL DIMENSIONS ARE IN MILLIMETERS (MM)  
 DIMENSIONS OF FITNESS AREA TIMBERS ARE TO OUTSIDE OF TIMBERS  
 DIMENSIONS OF FENCE ARE TO POST CENTERS

--- DIMENSION LINE FOR LAYOUT OF TIMBERS

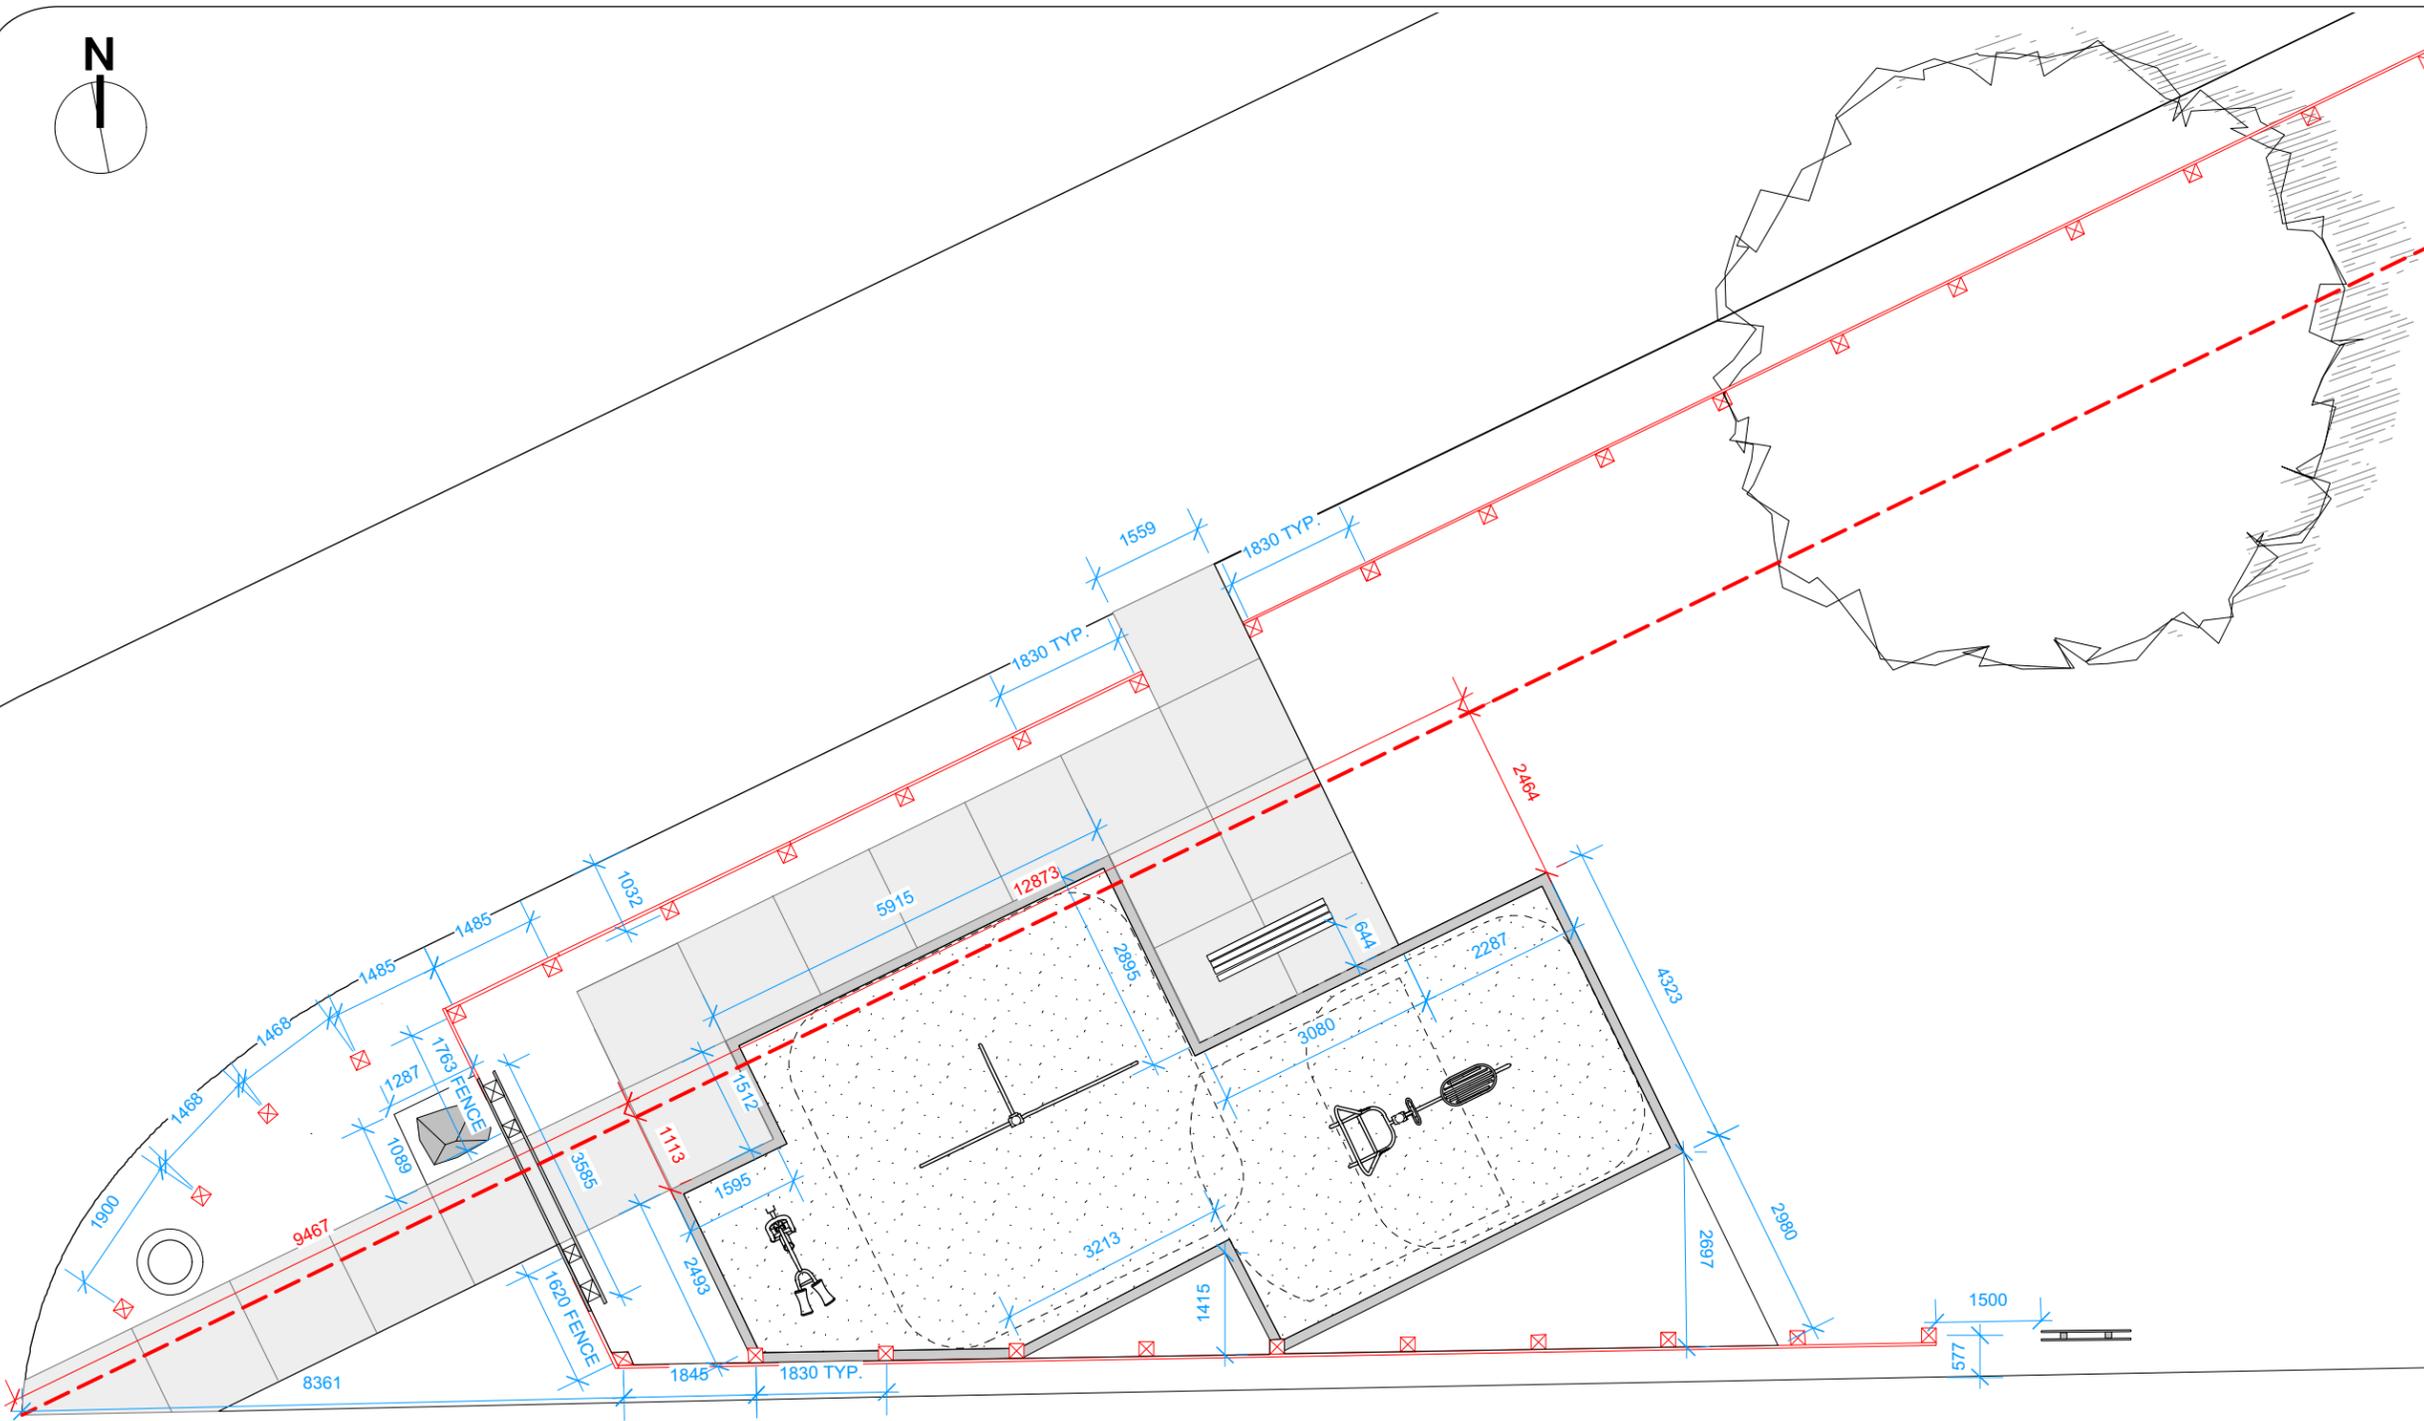

DESIGNED BY	IM	CHECKED BY	
-------------	----	------------	--

DRAWN BY	IM	APPROVED BY	
----------	----	-------------	--

HORIZ. SCALE	1:100
VERT. SCALE	

DATE	July 2017
------	-----------

MANAGER, PARK AND OPEN SPACES	DATE
----------------------------------	------

MANAGER, URBAN DESIGN DIVISION	DATE
-----------------------------------	------

DRAWING TITLE  
**Bidhu Jha Park**  
**Layout Plan**

SITE ADDRESS 455 McMeans Ave W	DRAWING NO. <b>M.060-A4</b> BID OPPORTUNITY NO. <b>612-2017</b>
-----------------------------------	--

