

CONTRACTOR TO CONFIRM ALL DIMENSIONS AND REPORT ANY DISCREPANCIES TO CONTRACT ADMINISTRATOR PRIOR TO CONSTRUCTION. LOCATION OF UNDERGROUND STRUCTURES AS SHOWN ARE BASED ON THE BEST INFORMATION AVAILABLE BUT NO GUARANTEE IS GIVEN THAT ALL EXISTING UTILITIES ARE SHOWN OR THAT THE GIVEN LOCATIONS ARE EXACT. CONFIRMATION OF EXISTENCE AND EXACT LOCATION OF ALL SERVICES MUST BE OBTAINED FROM THE INDIVIDUAL UTILITIES BEFORE PROCEEDING WITH CONSTRUCTION.

NOTES:

1. ALL WORK TO CONFORM TO CURRENT CITY OF WINNIPEG STANDARD CONSTRUCTION SPECIFICATIONS AND DETAILS UNLESS OTHERWISE NOTED.
2. DIMENSIONS ARE IN MILLIMETERS UNLESS OTHERWISE NOTED.
3. ALL LUMBER ACQ TREATED GREEN NO 2 OR BETTER PINE
4. ALL WOOD CUTS SHALL BE SANDED AND TREATED WITH AN APPROPRIATE, CLEAR PRESERVATIVE.
5. LETTERING:
 - i) FONT: ARIAL;
 - ii) SIZE: UPPER AND/OR LOWERCASE AS SHOWN; LOUISE PAGE PARK: 360 PT (+/- 127 mm HT);
 - iii) ROUTER TEXT TO 6 mm DEPTH, CONCAVE TO NOT TRAP WATER;
 - iv) LETTERING TO BE MIN 25 mm WIDE;
 - v) PAINT LETTERING W/ PAINT SUITABLE FOR ACQ TREATED LUMBER IN OUTDOOR APPLICATIONS, COLOUR: BLACK.
6. HARDWARE:
 - i) HARDWARE TO BE ACQ APPROVED, SUITABLE FOR OUTDOOR APPLICATION, AND SIZED TO SUIT TIMBER MEMBERS.

Lettering routed and painted - centered on header

Fasteners through post and header to be 9.5mm x 279mm (3/8" x 11") ACQ rated carriage bolt, locking nut and washer - predrilled and countersunk


Fasten header to brace with 76mm (3") tamper-proof ACQ compatible screws

Top of brace flush with top of header


38x 286 mm (2x12) PT header

203mm x 203mm PT brace. Fasten to post with two (2) 9.5mm (3/8") ACQ rated lag bolt and washer - predrilled and countersunk. Length to allow 50mm penetration into post

203mm x 203mm PT Post

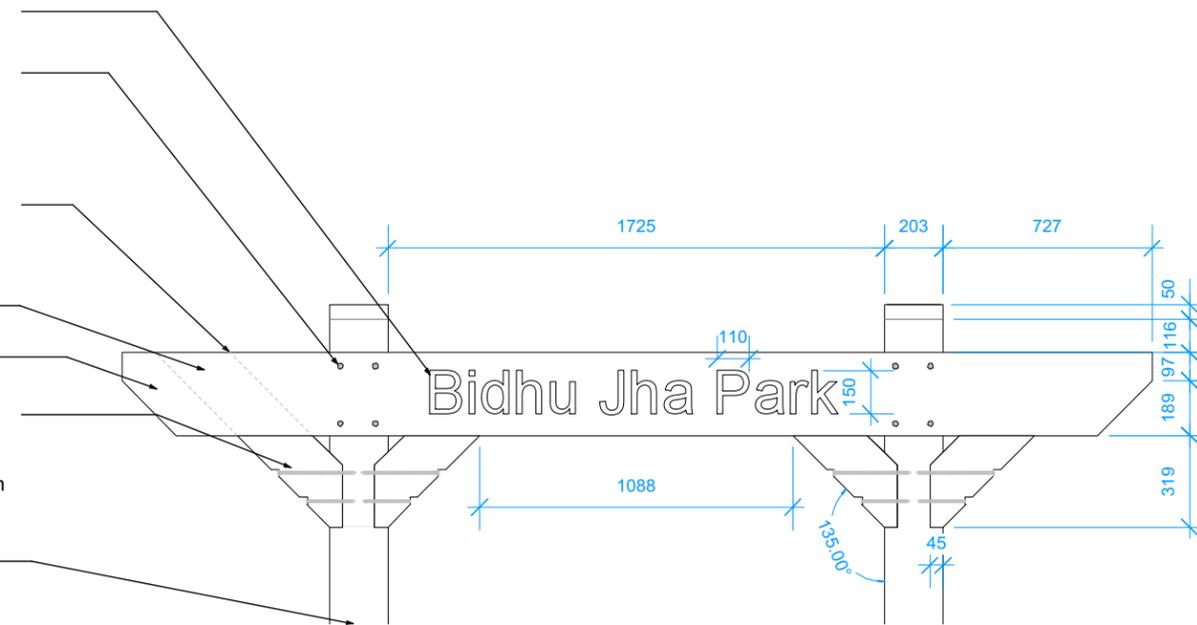

2 TIMBER ENTRY FEATURE
 M.060-A8 1:25

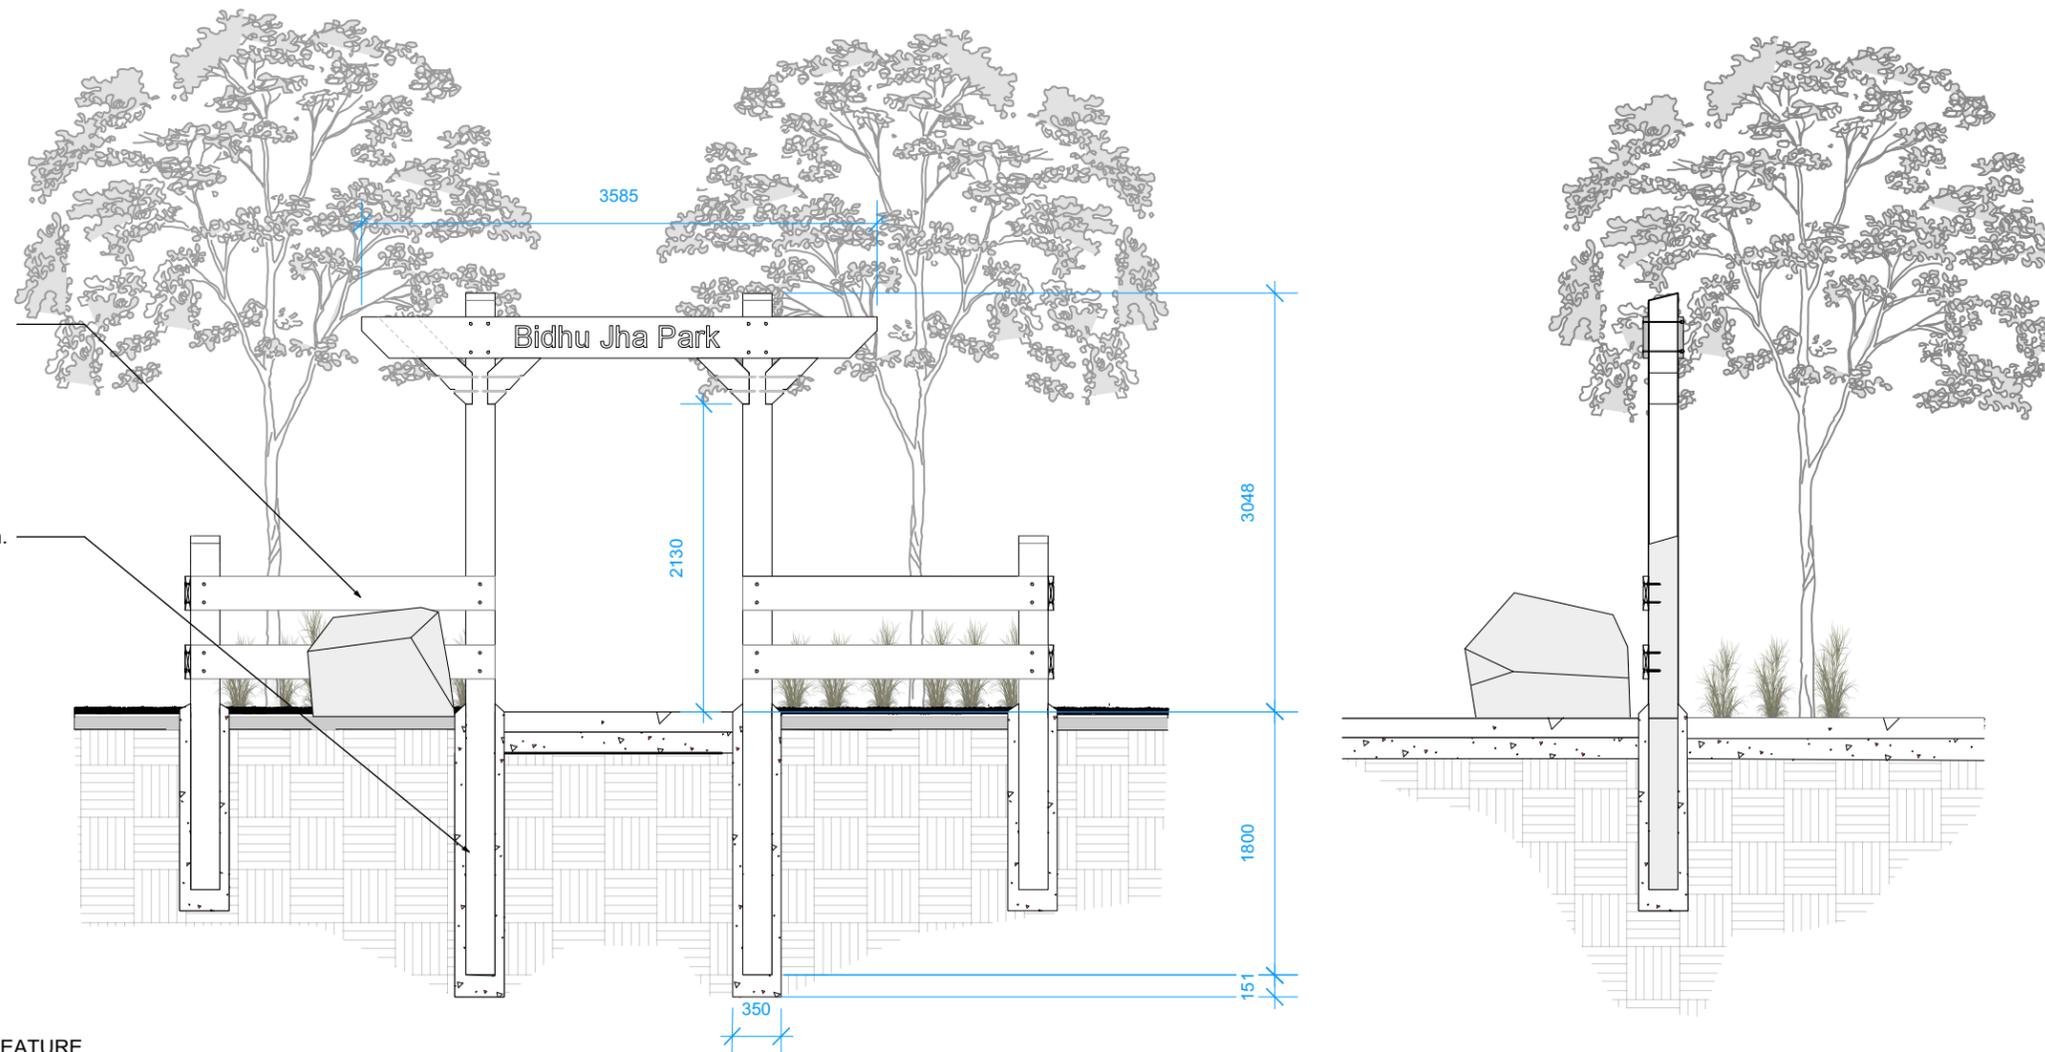

PT Timber fence. Refer to fence detail on M.060-A7

200mm x 200mm PT posts installed min. 1800mm below grade in 350mm dia. hole backfilled 19mm (3/4") crushed limestone down installed in compacted lifts

1 TIMBER ENTRY FEATURE
 M.060.A8 1:50

DESIGNED BY	IM	CHECKED BY	
DRAWN BY	IM	APPROVED BY	
HORIZ. SCALE	AS INDICATED		
VERT. SCALE	AS INDICATED		
DATE	July 2017		
MANAGER, PARK AND OPEN SPACES		DATE	
MANAGER, URBAN DESIGN DIVISION		DATE	
DRAWING TITLE			
Bidhu Jha Park			
Custom Wood Entry Feature			
SITE ADDRESS		DRAWING NO.	
455 McMeans Ave W		M.060-A6	
		BID OPPORTUNITY NO.	
		612-2017	