




V:\A-CAD\ARCHIVE\SPCS\HOCKEY RINK

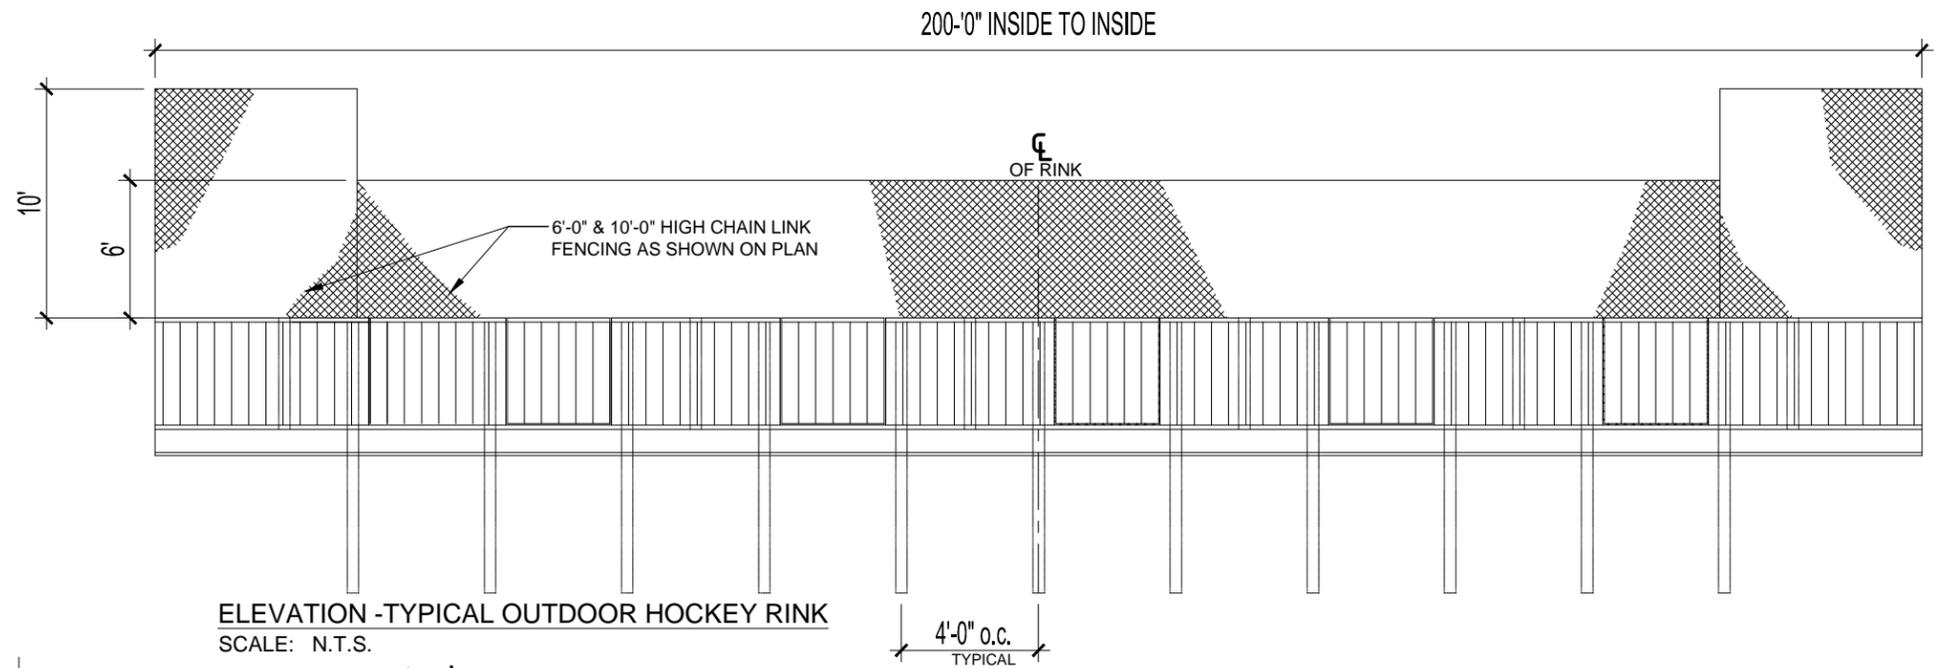

ELEVATION -TYPICAL OUTDOOR HOCKEY RINK
SCALE: N.T.S.

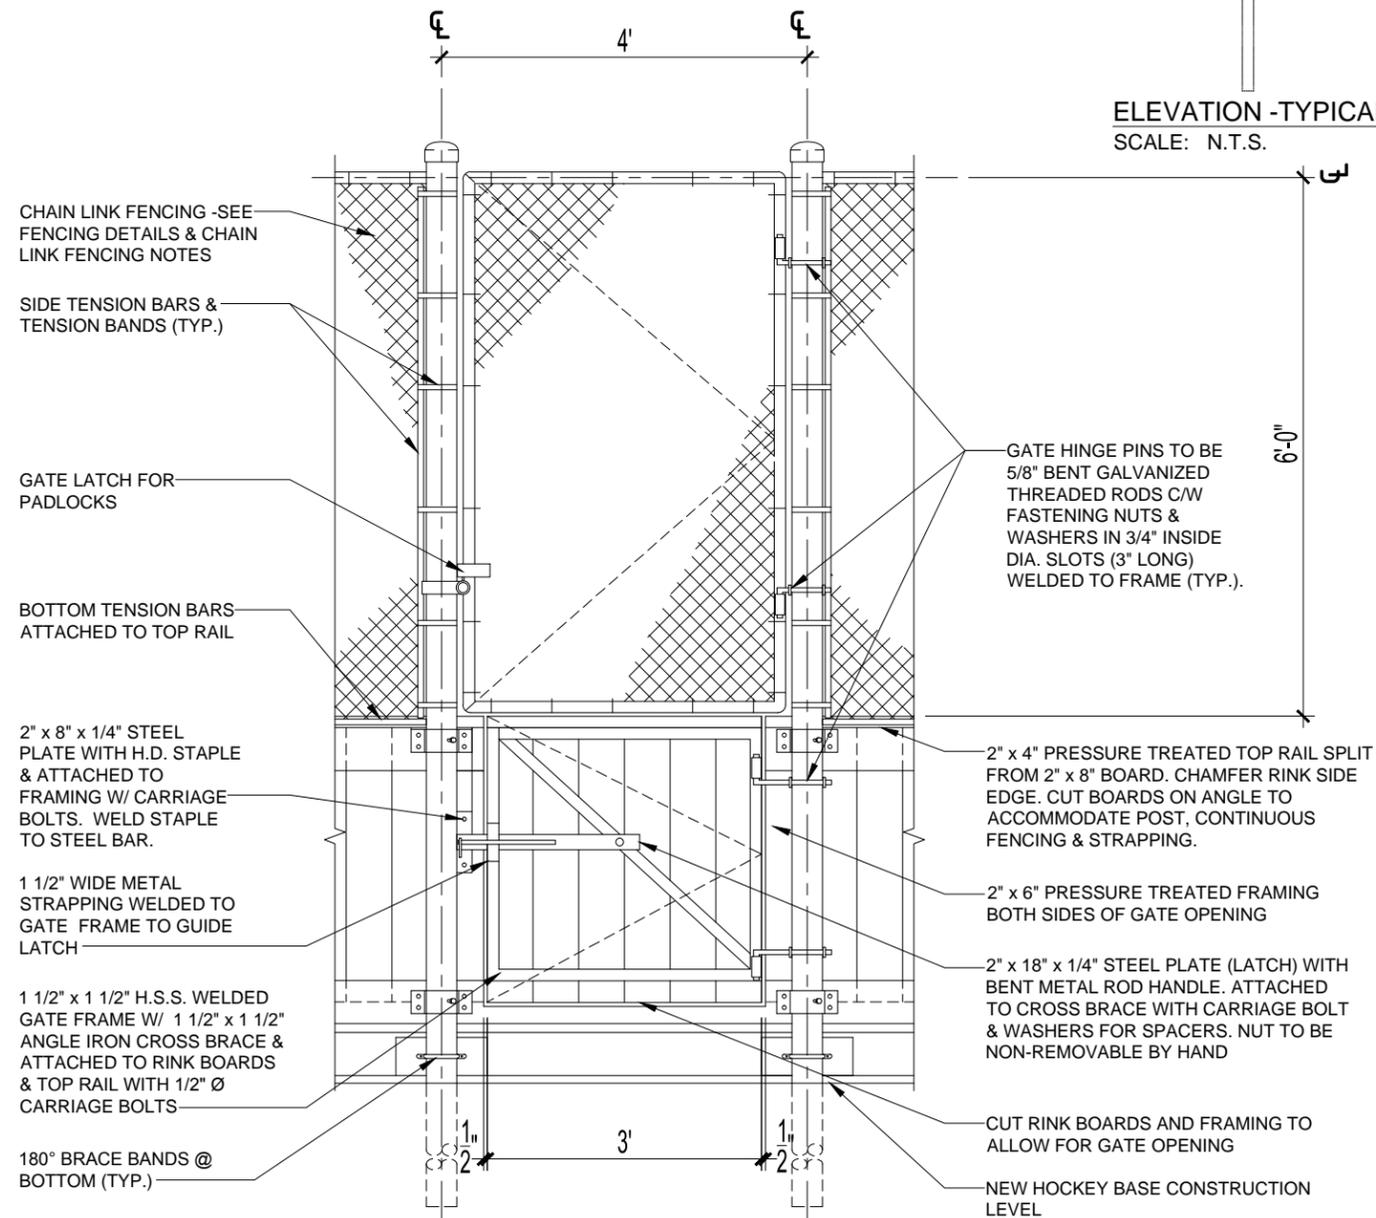

TYPICAL ELEVATION -ACCESS GATES W/ FENCING
SCALE: 1/2" = 1'-0"

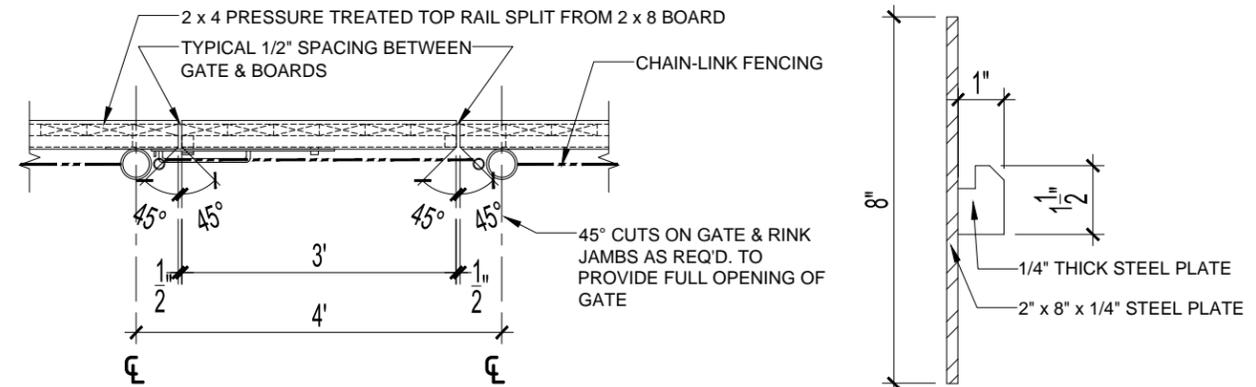

TYPICAL PLAN VIEW -ACCESS GATES
SCALE: 1/2" = 1'-0"

DETAIL -TYPICAL LATCH FOR ACCESS GATES
SCALE: 3" = 1'-0"

THE CITY OF WINNIPEG PLANNING, PROPERTY AND DEVELOPMENT DEPARTMENT MUNICIPAL ACCOMMODATIONS DIVISION 3-65 GARRY STREET, R3C 4K4		SHEET TITLE HOCKEY RINK ELEVATION, ACCESS GATE ELEVATION & GATE DETAILS W/ FENCING		PROJECT PARK CITY WEST COMMUNITY CENTRE OUTDOOR RINK REPLACEMENT 115 SANFORD FLEMING ROAD BID OPP#617-2017		CC-064
DRAWN BY: JAW	DESIGNED BY:	CHECKED BY:	APPROVED BY:	DATE: 2017.07.21 eFILE: 2017087V0.dwg	SCALE: AS SHOWN	SHEET No: A2
				PROJECT No: 2017-087		