


PLAN -PLAYER'S & PENALTY BOXES WITH FENCING
 SCALE: 1/4" = 1'-0"

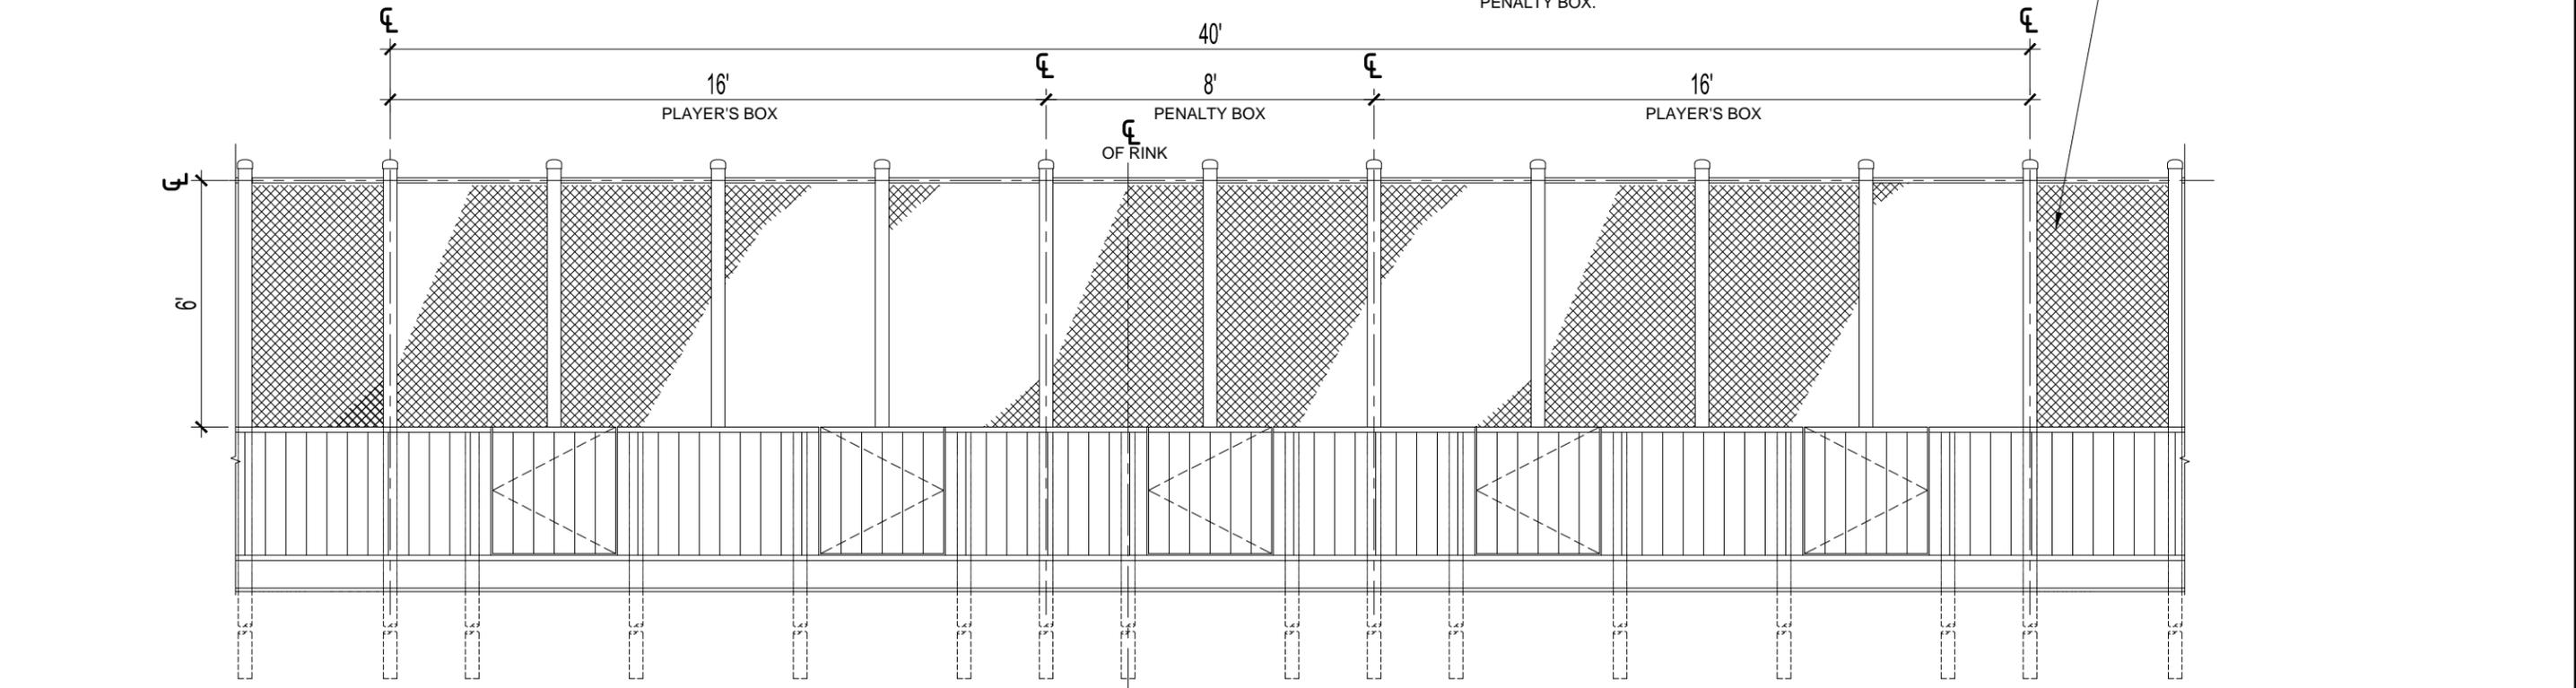

ELEVATION -PLAYER'S & PENALTY BOXES WITH FENCING
 SCALE: 1/4" = 1'-0"

V:\A-CAD\ARCHIVE\SPCS\HOCKEY RINK

 THE CITY OF WINNIPEG PLANNING, PROPERTY AND DEVELOPMENT DEPARTMENT MUNICIPAL ACCOMMODATIONS DIVISION 3-65 GARRY STREET, R3C 4K4			SHEET TITLE PLAYERS /PENALTY BOXES WITH FENCING PLAN & ELEVATION		PROJECT PARK CITY WEST COMMUNITY CENTRE OUTDOOR RINK REPLACEMENT 115 SANFORD FLEMING ROAD BID OPP#617-2017		CC-064
DRAWN BY: JAW	DESIGNED BY:	CHECKED BY:	APPROVED BY:	DATE: 2017.07.21 eFILE: 2017087V0.dwg	SCALE: AS SHOWN	SHEET No: A5	
					PROJECT No: 2017-087		