



1 SECTION -PLAYER /PENALTY BOX WITH FENCING  
A5 A6 SCALE: 1/2"=1'-0"

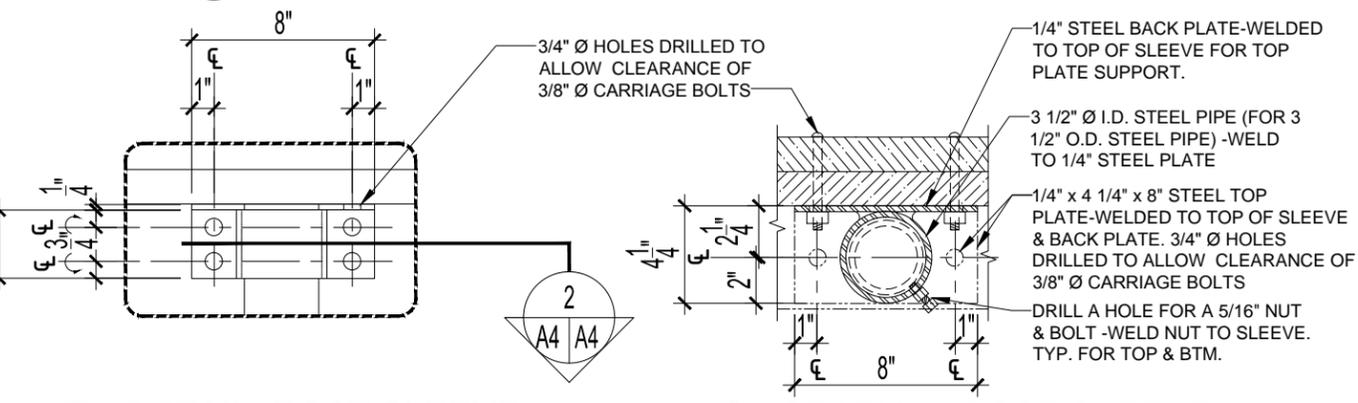


1 DETAIL -POST SLEEVE  
A4 A4 SCALE: 1 1/2"=1'-0"

2 SECTION -POST SLEEVE  
A4 A4 SCALE: 1 1/2"=1'-0"

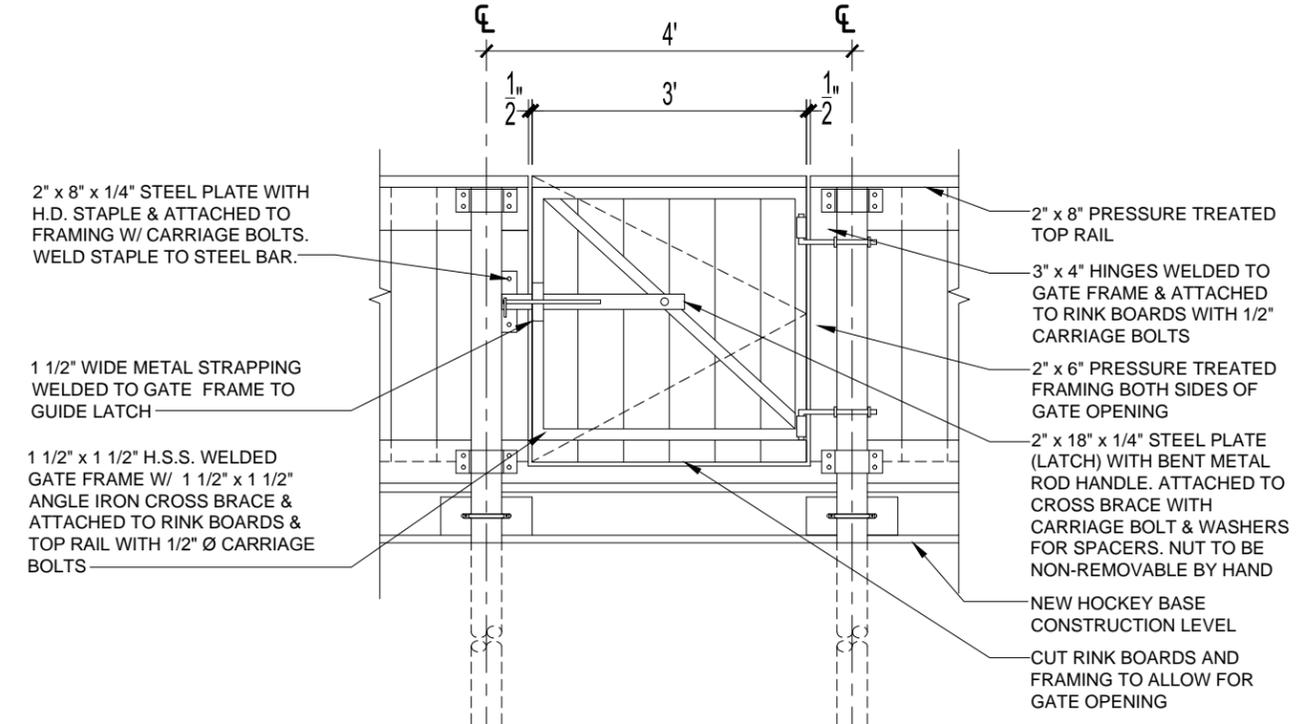

TYPICAL ELEVATION -PLAYERS /PENALTY BOX ACCESS GATES  
SCALE: 1/2" = 1'-0"

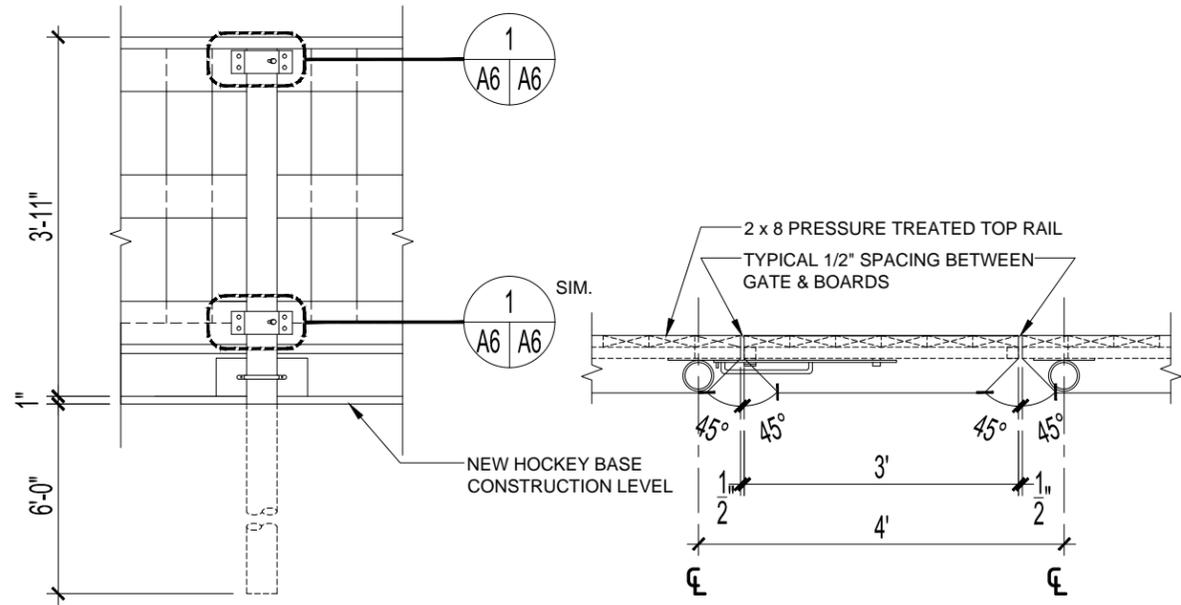

ELEVATION -TYPICAL RINK BOARDS WITHOUT FENCING  
SCALE: 1/2" = 1'-0"

ACCESS GATES -TYPICAL PLAN VIEW  
SCALE: 1/2" = 1'-0"

V:\A-CAD\ARCHIVE\SPCS\HOCKEY RINK

THE CITY OF WINNIPEG PLANNING, PROPERTY AND DEVELOPMENT DEPARTMENT MUNICIPAL ACCOMMODATIONS DIVISION 3-65 GARRY STREET, R3C 4K4		SHEET TITLE <b>PLAYERS /PENALTY BOXES WITH FENCING SECTION, ELEVATIONS &amp; DETAILS</b>		PROJECT <b>PARK CITY WEST COMMUNITY CENTRE OUTDOOR RINK REPLACEMENT</b> 115 SANFORD FLEMING ROAD BID OPP#617-2017		CC-064
DRAWN BY: JAW	DESIGNED BY:	CHECKED BY:	APPROVED BY:	DATE: 2017.07.21 eFILE: 2017087V0.dwg	SCALE: <b>AS SHOWN</b>	SHEET No: <b>A6</b>
				PROJECT No: 2017-087		