


**NOTES**

1. MOUNT NEW ANTENNAS ON NEW 10m GALVANIZED STEEL POLE.

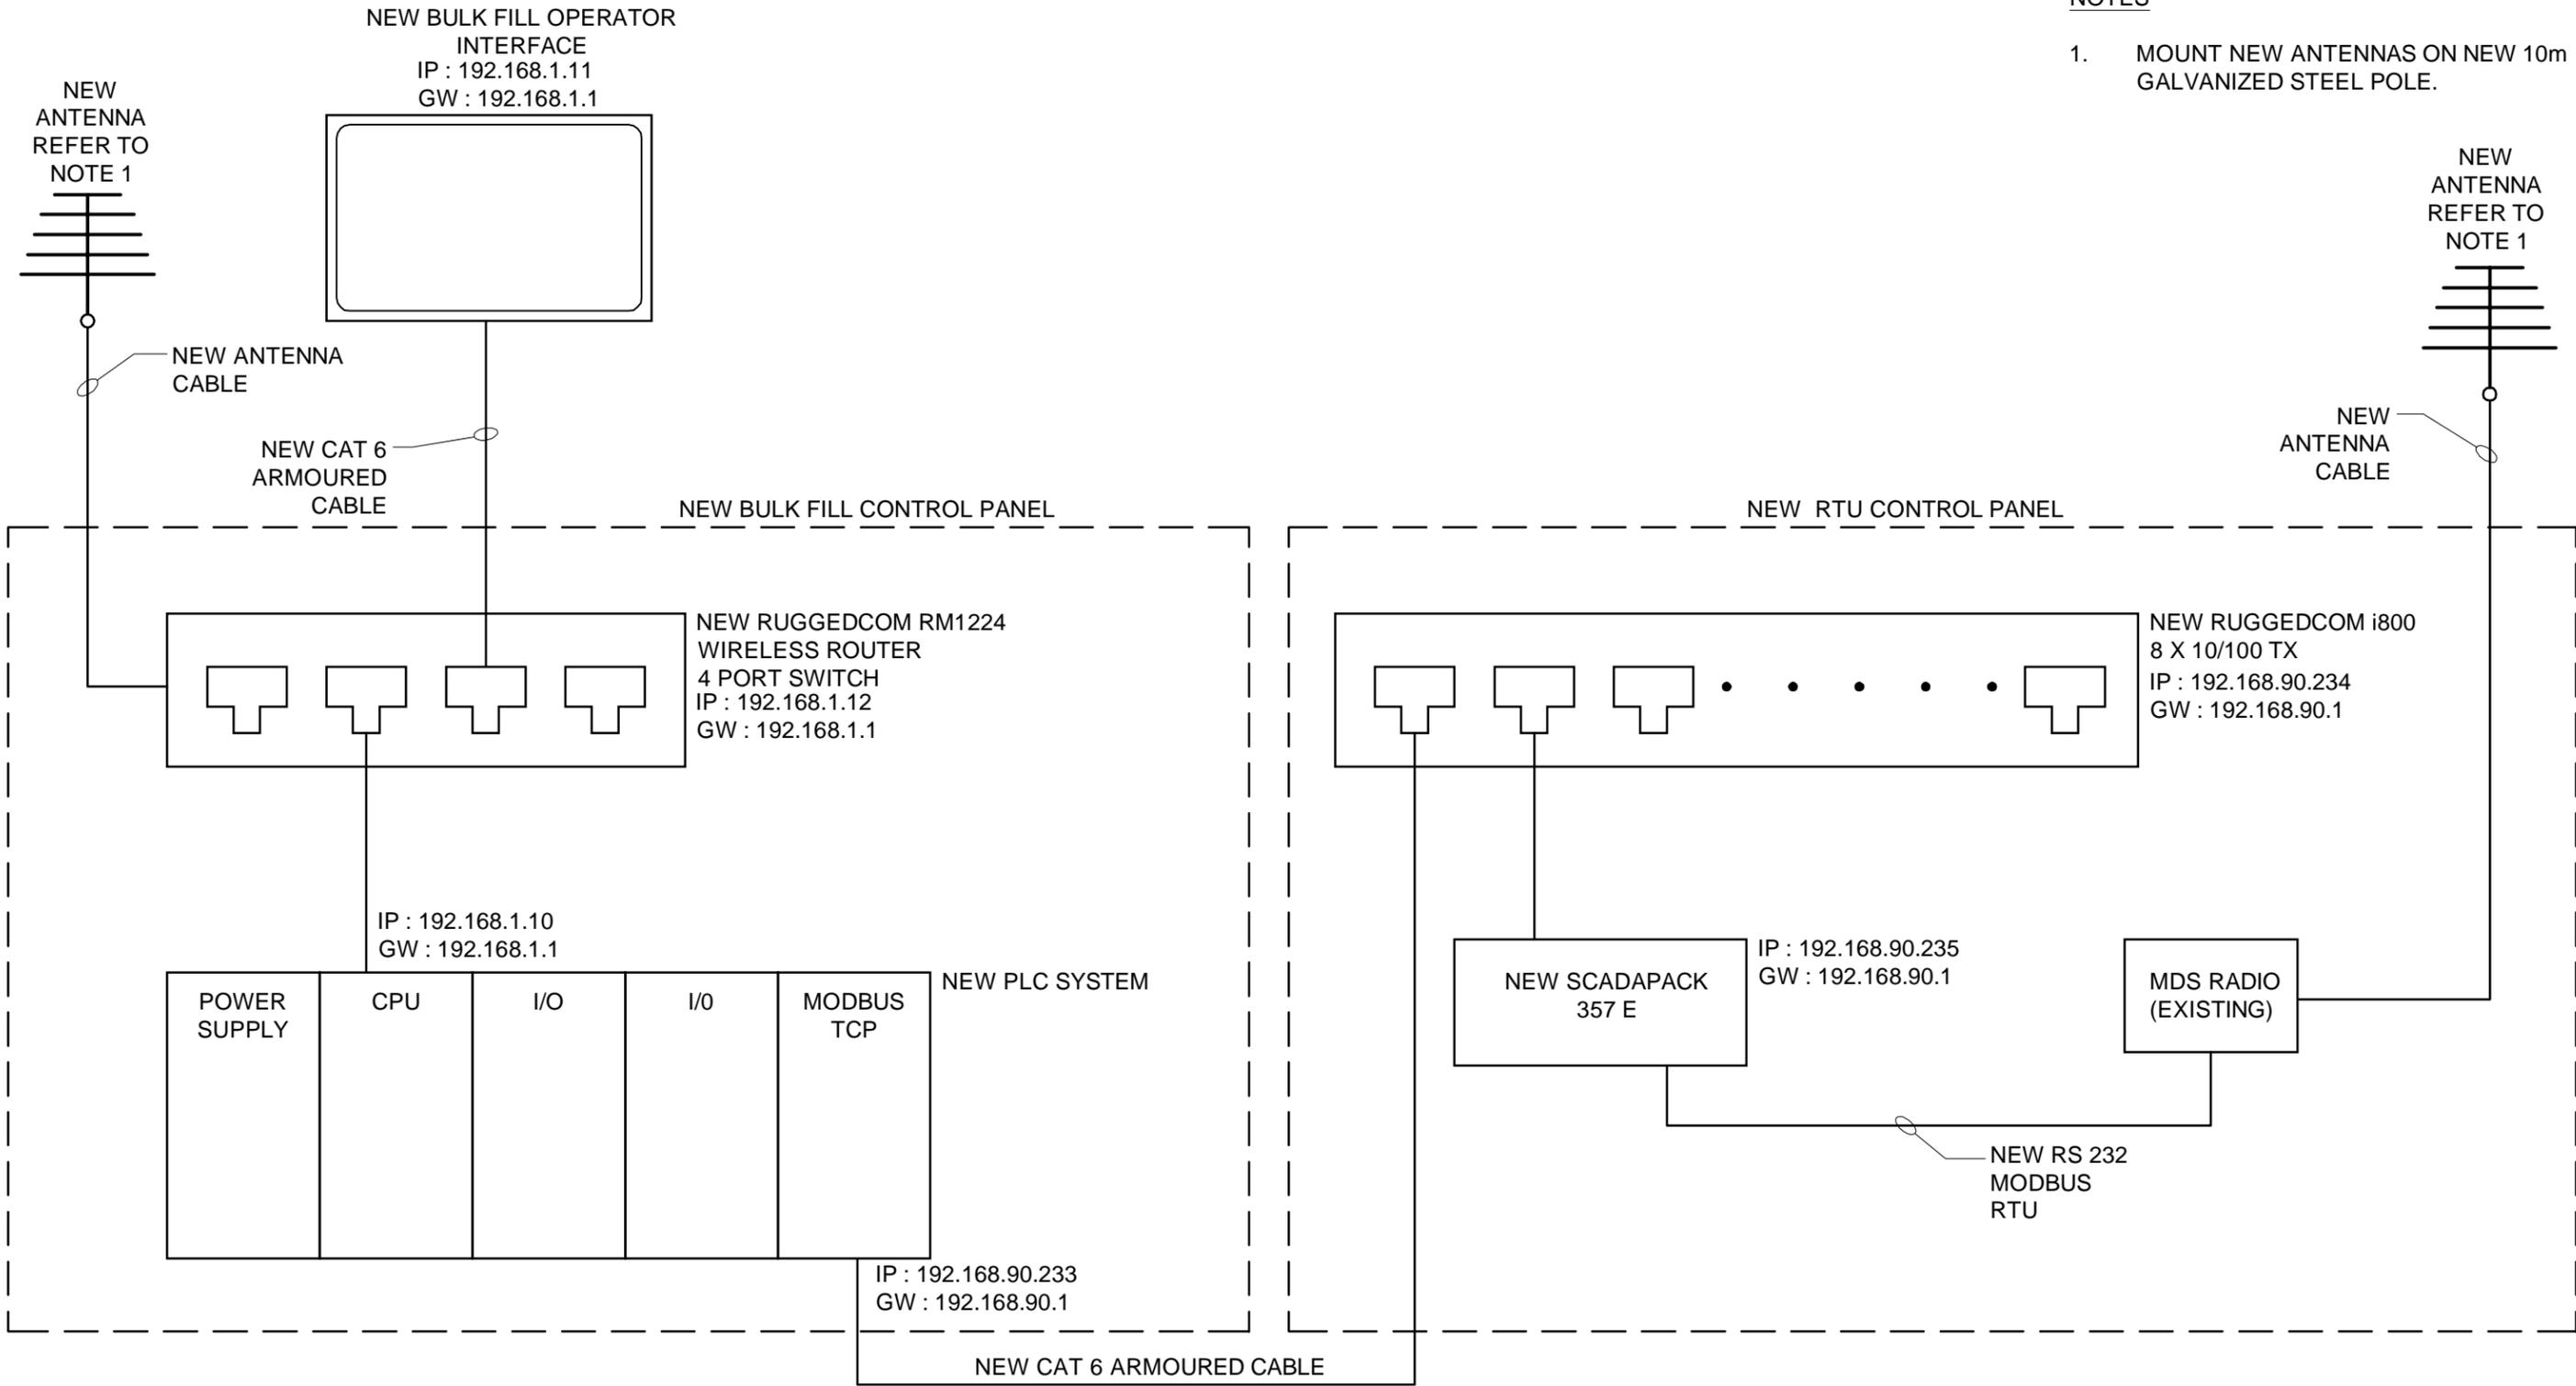

File Name: c:\project\wise\working directory\active\405\k10\4625\43175009-21-mccarthy-loops.dwg

NO.	REVISION	DATE	BY
0	ISSUED FOR BID OP 634-2017	17/11/23	B.L.M.


**DILLON CONSULTING**  

**Winnipeg**  
 WATER AND WASTE DEPARTMENT  
 ENGINEERING DIVISION

DATE: 17/07/06 PROJECT No. 175009

**THE CITY OF WINNIPEG**  
 WATER AND WASTE DEPARTMENT  
 ENGINEERING DIVISION

DESIGNED BY	CHECKED BY
B.L.M.	B.L.M.
DRAWN BY	APPROVED BY
S.C.K.	

2017 REHABILITATION OF PUBLIC WATER SERVICE  
 OUTLETS: PAVEMENT WORKS, BUILDING SUPPLY  
 AND REPAIRS, DEMOLITION AND ELECTRICAL  
**McCARTHY STREET NETWORK**  
**ARCHITECTURE DIAGRAM**

SHEET 24 OF 33
CITY DRAWING NUMBER
D-14930