


1 EXISTING CONDITIONS  
Scale: 1:200  
BC-L1

2 DEVELOPMENT PLAN  
Scale: 1:200  
BC-L1

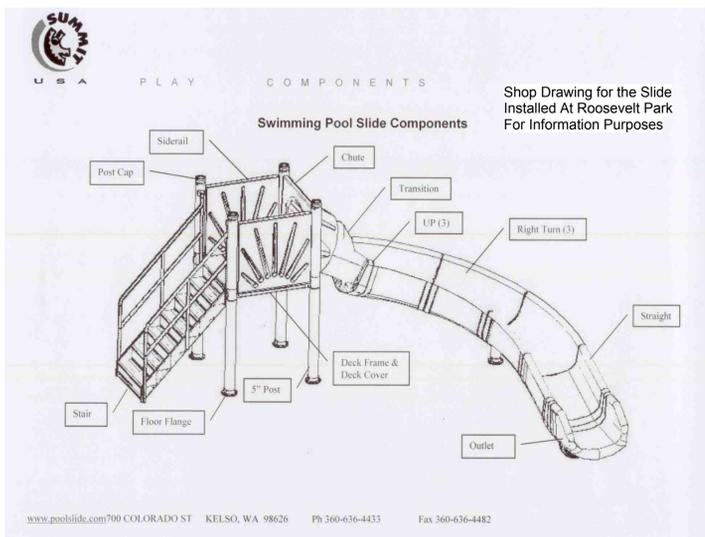

3 WADING POOL SLIDE  
BC-L1

Location of underground structures as shown are based on the best information available but no guarantee is given that all existing utilities are shown or that the given locations are exact. Confirmation of existence and exact location of all services must be obtained from the individual utilities before proceeding with construction.  
DO NOT SCALE DRAWING - PLOT MAY NOT BE AT 100%



NO.	REVISION / NOTE	DATE	BY
9			
8			
7			
6			
5			
4			
3			
2			
1			

PROJECT  
FREIGHT HOUSE SPRAY PAD  
AND WADING POOL PROJECTS  
BURTON CUMMINGS C. C.  
960 ARLINGTON STREET  
WINNIPEG, MANITOBA

SCALE	1:100 METRIC
DATE	JULY 10, 2017
DRAWN BY	LLW
CHECKED BY	DW
PROJECT NO.	1707

DRAWING TITLE  
EXISTING CONDITIONS  
AND DEVELOPMENT PLANS  
SHEET NO.