





1 SPRAY PAD LAYOUT PLAN
FH-L4 1:100

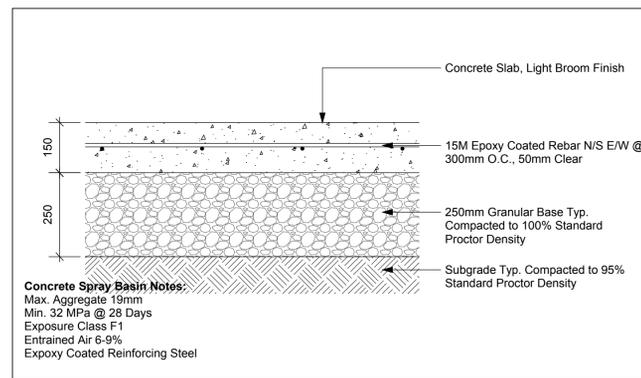


2 SPRAY PAD CONCRETE DETAIL
FH-L4 1:10

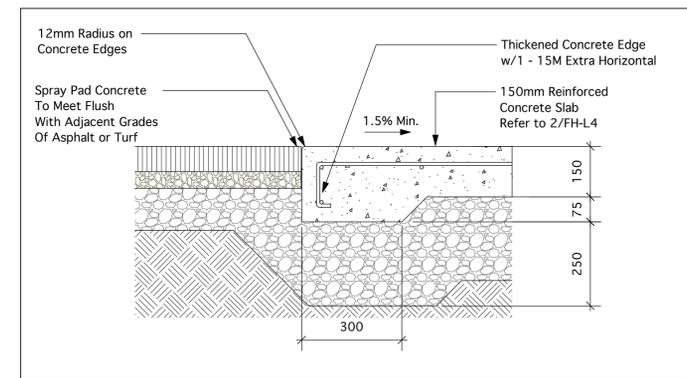

3 SPRAY PAD EDGE DETAIL
FH-L4 1:10

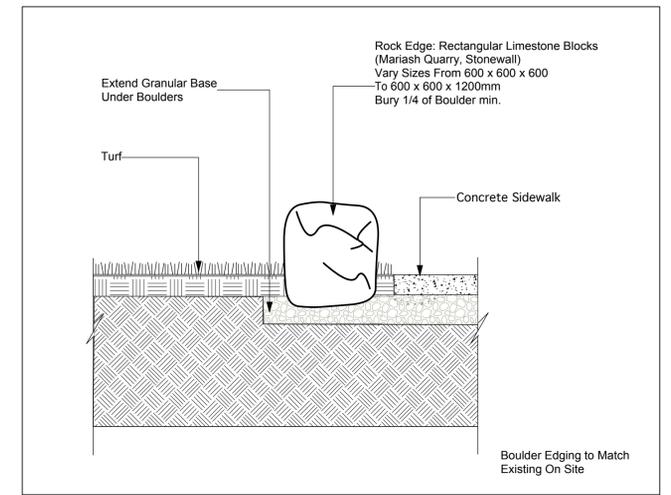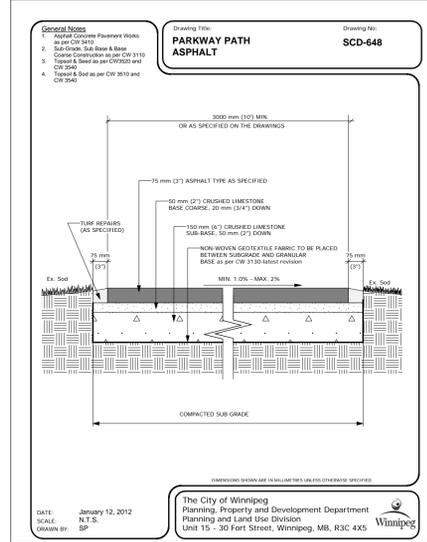

4 BOULDER EDGING DETAIL
FH-L4 1:25

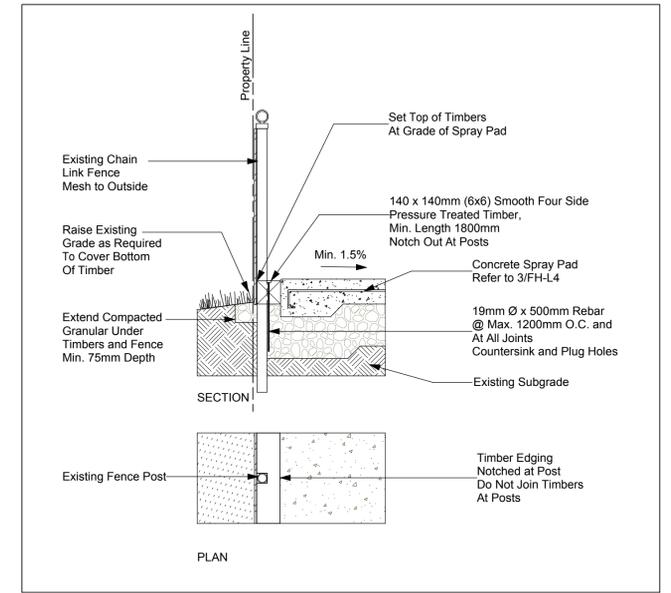

5 TIMBER EDGING DETAIL TO FENCE
FH-L4 1:20

Location of underground structures as shown are based on the best information available but no guarantee is given that all existing utilities are shown or that the given locations are exact. Confirmation of existence and exact location of all services must be obtained from the individual utilities before proceeding with construction.
DO NOT SCALE DRAWING - PLOT MAY NOT BE AT 100%

DAVID WAGNER ASSOCIATES INC.
44-430 RIVER AVENUE • WINNIPEG MB • R2L 0C6 • (204) 452-2426

NO.	REVISION / NOTE	DATE	BY
9			
8			
7			
6			
5			
4			
3			
2			
1			

PROJECT:
FREIGHT HOUSE SPRAY PAD
AND WADING POOL PROJECTS
FREIGHT HOUSE
200 ISABEL STREET
WINNIPEG, MANITOBA

SCALE: AS SHOWN
DATE: AUGUST 4, 2017
DRAWN BY: LLW
CHECKED BY: DW
PROJECT NO.: 1707

DRAWING TITLE:
LAYOUT PLAN
AND DETAILS
SHEET NO.:

FH-L4