


CONTRACTOR TO CONFIRM ALL DIMENSIONS AND REPORT ANY DISCREPANCIES TO CONTRACT ADMINISTRATOR PRIOR TO CONSTRUCTION. LOCATION OF UNDERGROUND STRUCTURES AS SHOWN ARE BASED ON THE BEST INFORMATION AVAILABLE BUT NO GUARANTEE IS GIVEN THAT ALL EXISTING UTILITIES ARE SHOWN OR THAT THE GIVEN LOCATIONS ARE EXACT. CONFIRMATION OF EXISTENCE AND EXACT LOCATION OF ALL SERVICES MUST BE OBTAINED FROM THE INDIVIDUAL UTILITIES BEFORE PROCEEDING WITH CONSTRUCTION.

NOTES:


Piles and footings - shall be 3 constructed with 28 Mpa sulphate resistant concrete. Top of pile to be set at 150mm below grade level. Backfill to proposed grade.

All wood shall be painted pressure treated spruce with exposed ends treated after cutting. Bench colour to be selected by Contract Administrator. Nuts, bolts and washers shall be cadmium plated with nuts and bolts having hexagon heads.


Construction of backstop and chain link fencing shall be in accordance with these drawings and the City of Winnipeg Standard Specification CW 3550. All fence components shall be hot dipped galvanized.

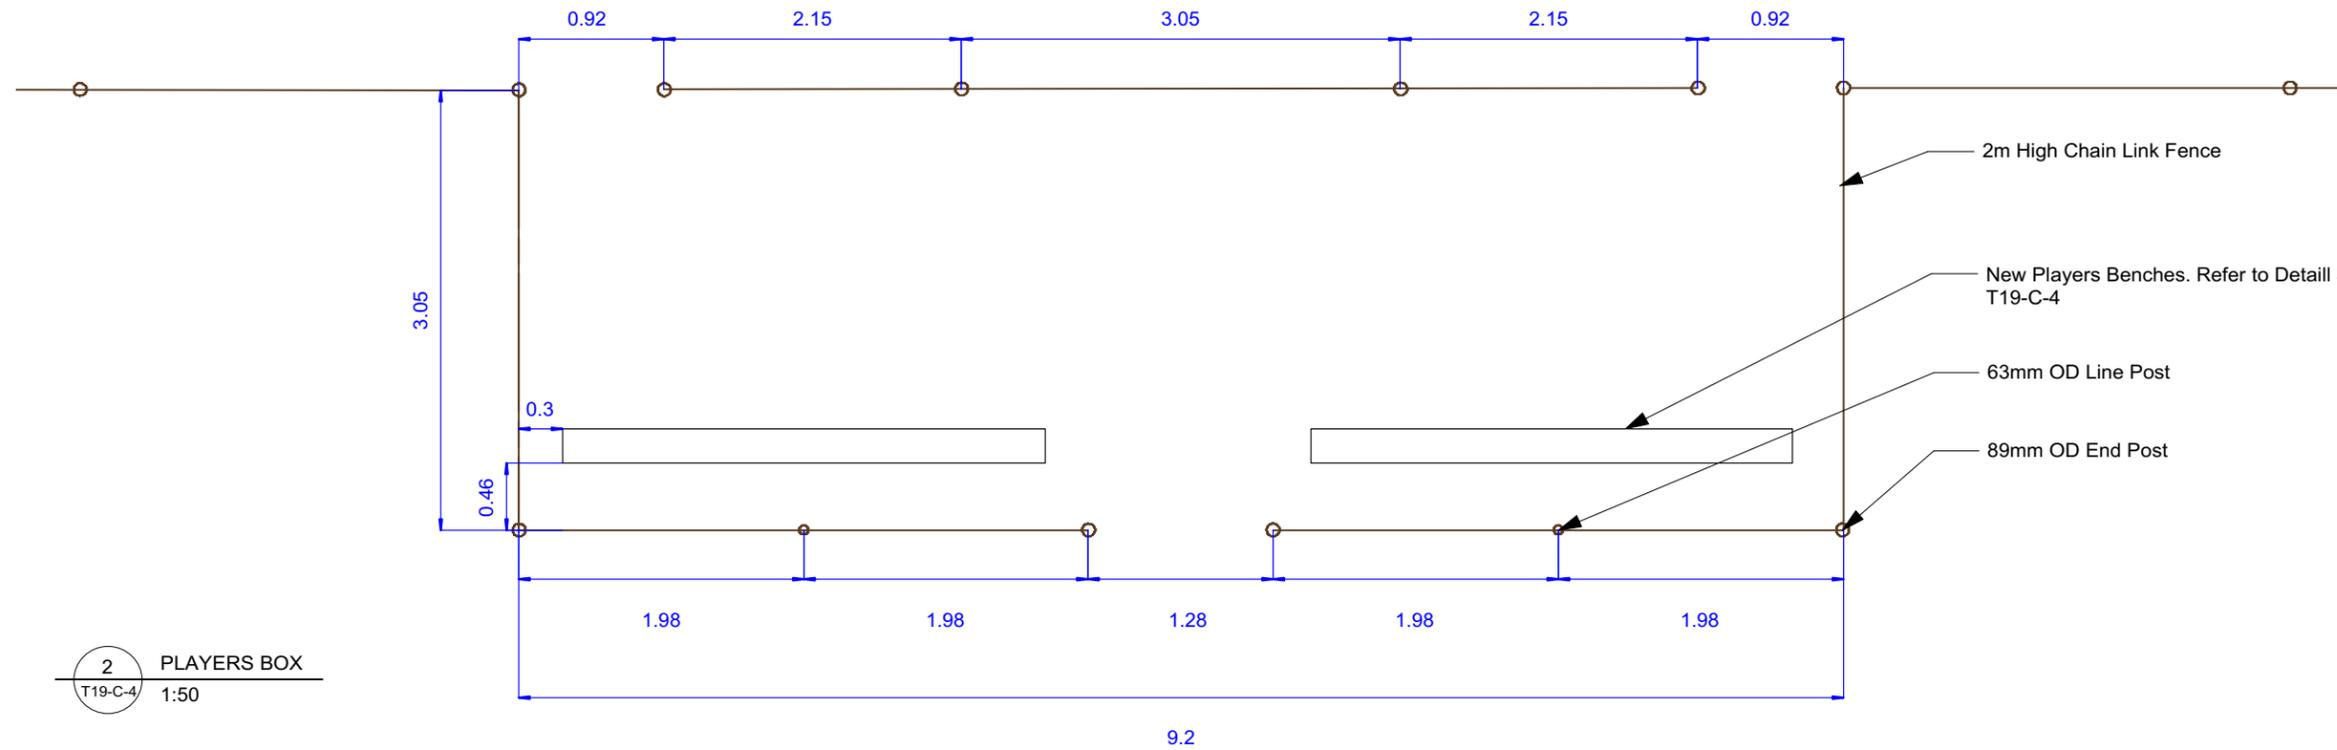

2 PLAYERS BOX
 T19-C-4 1:50

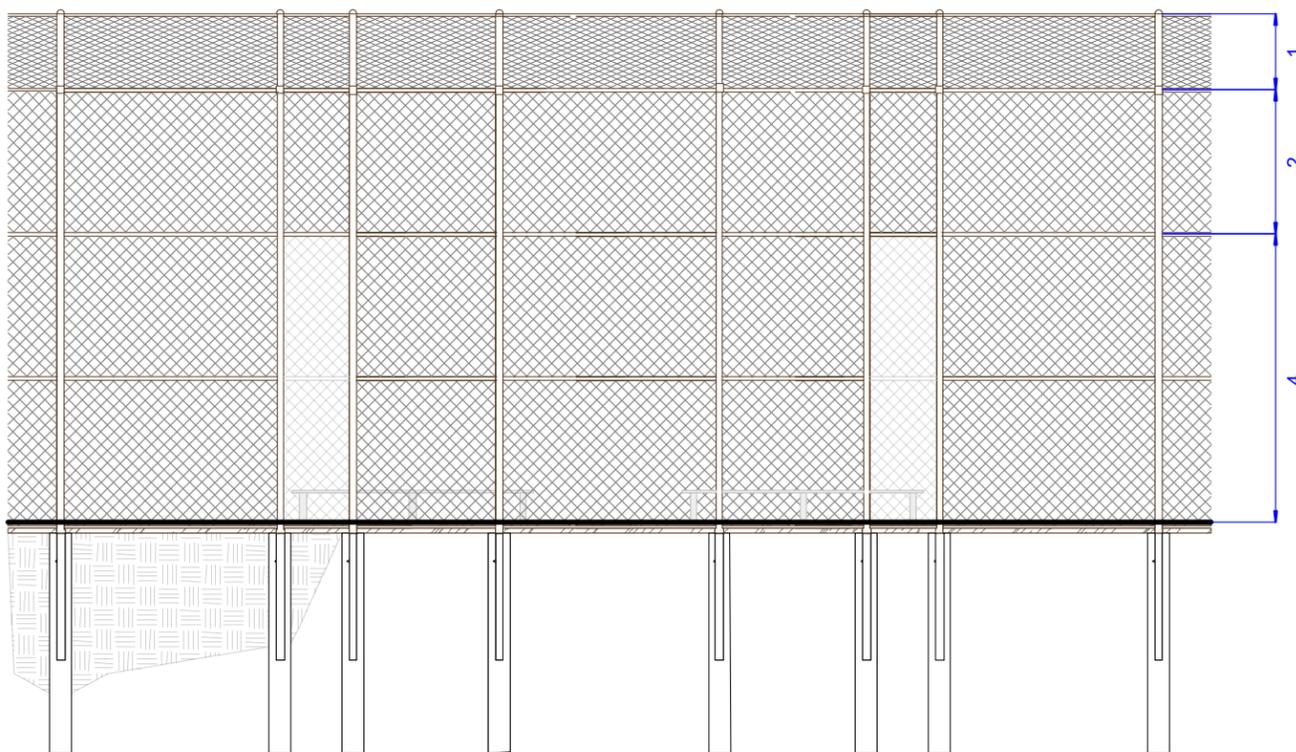

1 PLAYERS BOX ELEVATION
 T19-C-4 1:100

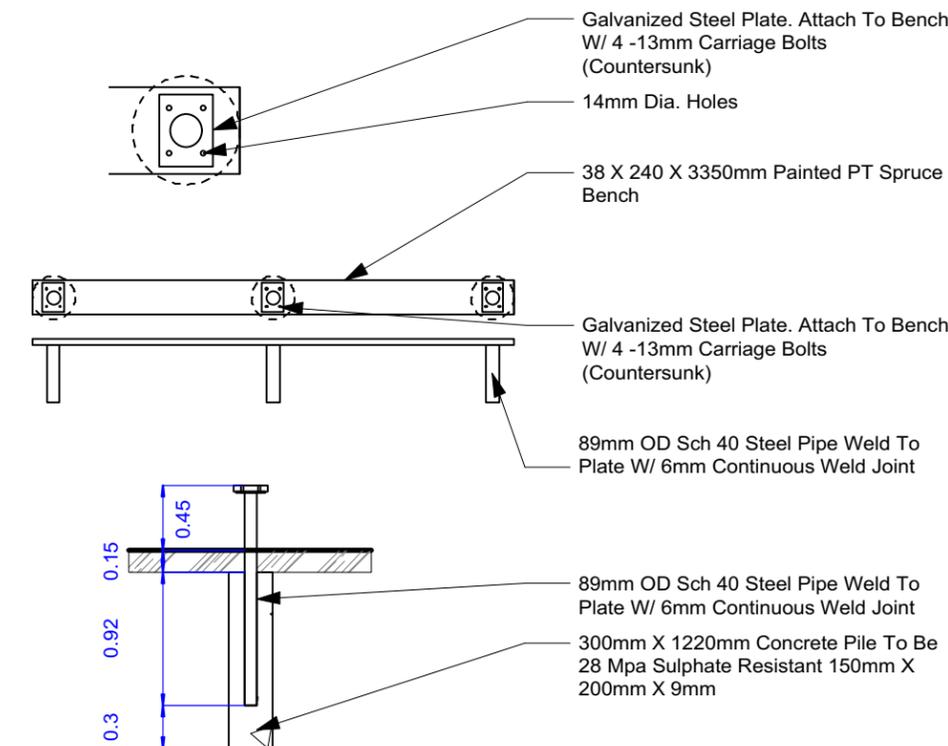

3 PLAYERS BENCH DETAIL
 T19-C-4 1:50

DESIGNED BY SM / IM CHECKED BY

DRAWN BY IM APPROVED BY

HORIZ. SCALE
 VERT. SCALE

DATE August 2017

MANAGER, PARK AND OPEN SPACES DATE

MANAGER, URBAN DESIGN DIVISION DATE

DRAWING TITLE
 Transcona Stadium - New Backstop and Associated Works
PLAYERS BOX DETAILS

SITE ADDRESS
 1121 Wabasha St.
 DRAWING NO.
T19-C-4
 BID OPPORTUNITY NO.
696-2017