



CONTRACTOR TO CONFIRM ALL DIMENSIONS AND REPORT ANY DISCREPANCIES TO CONTRACT ADMINISTRATOR PRIOR TO CONSTRUCTION. LOCATION OF UNDERGROUND STRUCTURES AS SHOWN ARE BASED ON THE BEST INFORMATION AVAILABLE BUT NO GUARANTEE IS GIVEN THAT ALL EXISTING UTILITIES ARE SHOWN OR THAT THE GIVEN LOCATIONS ARE EXACT. CONFIRMATION OF EXISTENCE AND EXACT LOCATION OF ALL SERVICES MUST BE OBTAINED FROM THE INDIVIDUAL UTILITIES BEFORE PROCEEDING WITH CONSTRUCTION.

**NOTES:**

Contract Administrator to Approve heights of horizontal support cables prior to installation.

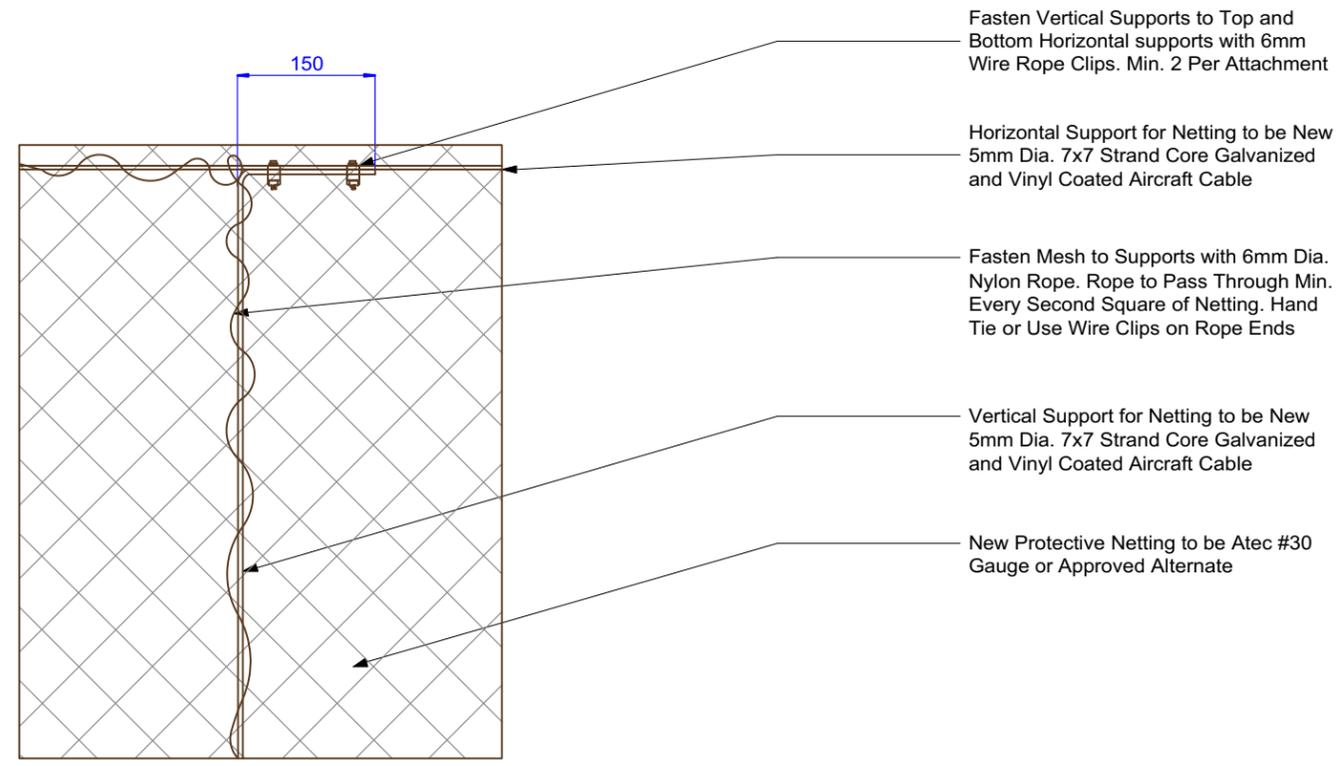

2 PROTECTIVE NETTING AND SUPPORT CABLES  
 T19-C-5 NTS

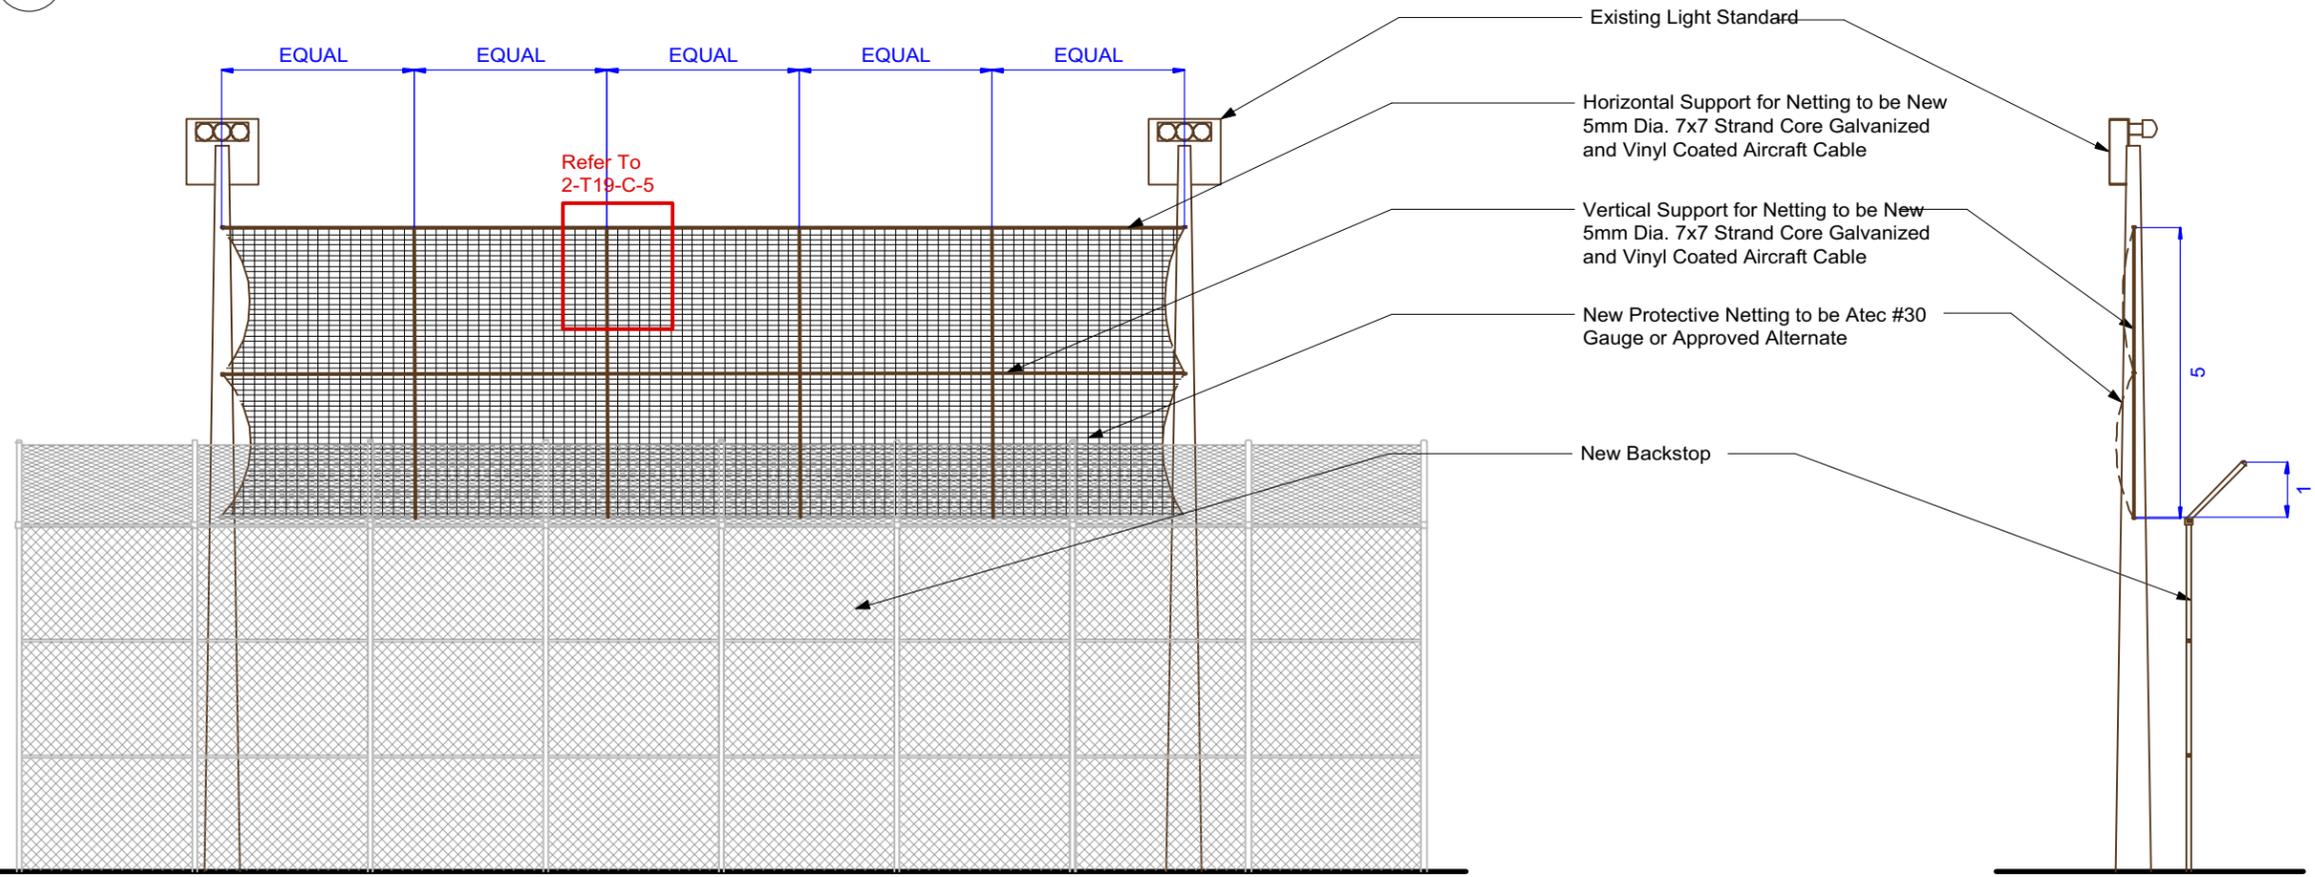

1 PROTECTIVE NETTING AND SUPPORT CABLES (ELEVATION AND SECTION)  
 T19-C-5 NTS

DESIGNED BY SM / IM	CHECKED BY
DRAWN BY IM	APPROVED BY
HORIZ. SCALE	
VERT. SCALE	
DATE August 2017	
MANAGER, PARK AND OPEN SPACES	DATE
MANAGER, URBAN DESIGN DIVISION	DATE
DRAWING TITLE Transcona Stadium - New Backstop and Associated Works <b>PROTECTIVE NETTING DETAILS</b>	

SITE ADDRESS 1121 Wabasha St.	DRAWING NO. T19-C-5
	BID OPPORTUNITY NO. 696-2017