



M:\Proj\15160966\09_Drawing\05_Design\06_Sheets\Detailed Design\15160966-ELEV&SEC 3-09&10.dwg
 Last Saved: 9/13/2017 1:46 PM by mshabbir
 Plotted: 9/13/2017 1:49 PM by Mufaddal Shabbir
 ISO A1 - 594mm x 841mm

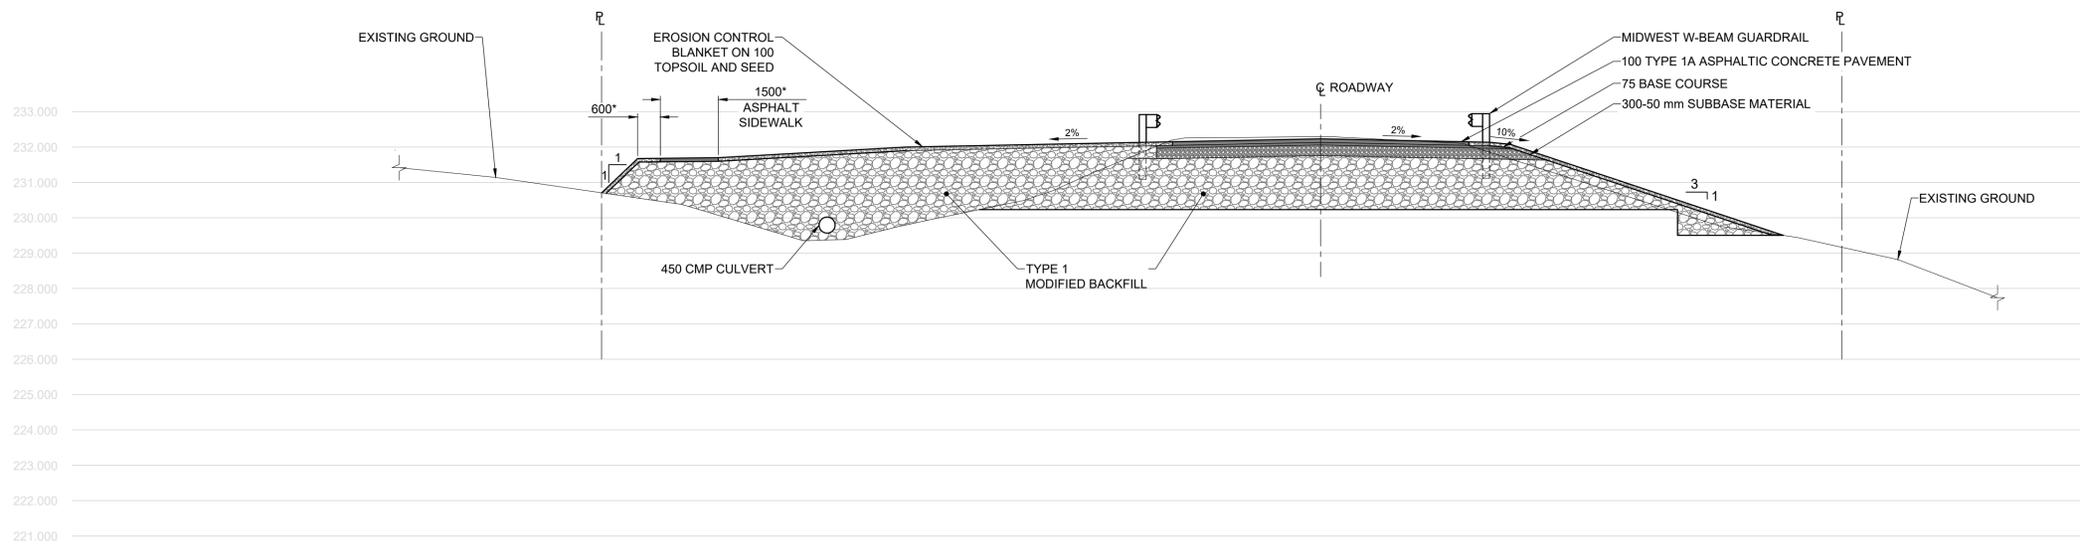

K SECTION - NORTH SIDE SIDEWALK INFILL, SOUTH SIDE SHOULDER WIDENING

SCALE: 1:100


- NOTES:
 1. *FOR LOCATION OF SECTION H, REFER TO SHEETS 05 AND 06.

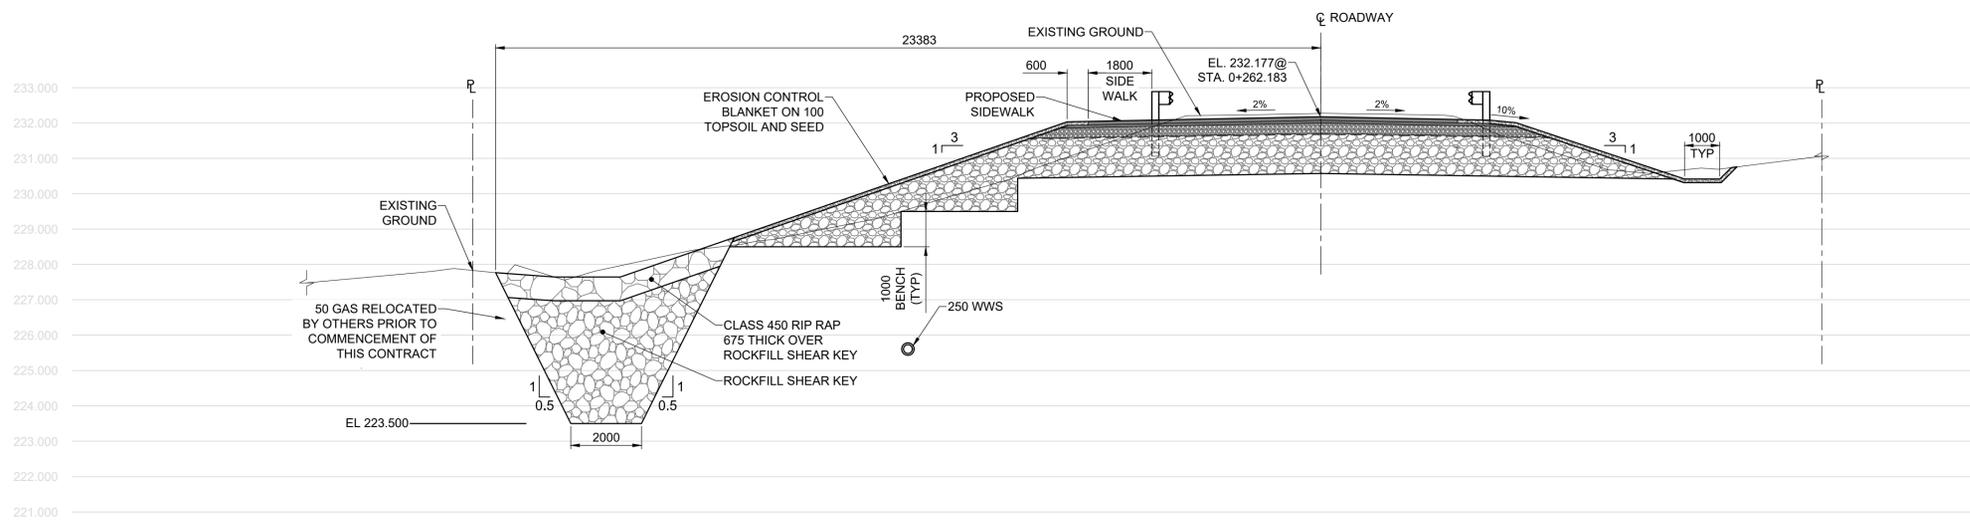

G SECTION - NORTH SIDE ROCK KEY SLOPE STABILIZATION

SCALE: 1:100

- NOTES:
 1. *FOR LOCATION OF SECTION G, REFER TO SHEETS 05 AND 06.
 2. INSTALL NORTH ROCK KEY FOR SLOPE STABILIZATION BY EXCAVATING TRENCH TO GEOMETRY SHOWN ON DRAWINGS AND IMMEDIATELY BACKFILLING WITH CLASS 450 RIP-RAP ON NON-WOVEN GEOTEXTILE.

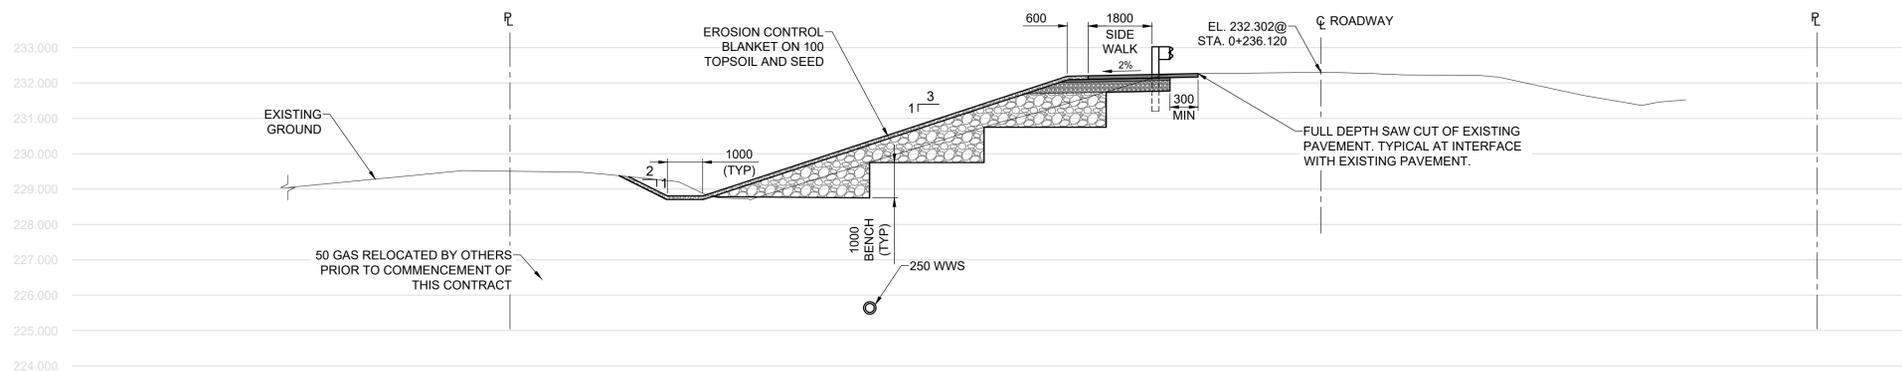

H SECTION - NORTH SIDE SHOULDER WIDENING BEYOND CULVERT EXCAVATION

SCALE: 1:100

- NOTES:
 1. *FOR LOCATION OF SECTION H, REFER TO SHEETS 05 AND 06.



METRIC
 WHOLE NUMBERS INDICATE MILLIMETRES
 DECIMAL NUMBERS INDICATE METRES

LOCATION APPROVED UNDERGROUND STRUCTURES

NOTE:
 LOCATION OF UNDERGROUND STRUCTURES AS SHOWN ARE BASED ON THE BEST INFORMATION AVAILABLE BUT NO GUARANTEE IS GIVEN THAT ALL EXISTING UTILITIES ARE SHOWN OR THAT THE GIVEN LOCATIONS ARE EXACT. CONFIRMATION OF EXISTENCE AND EXACT LOCATION OF ALL SERVICES MUST BE OBTAINED FROM THE INDIVIDUAL UTILITIES BEFORE PROCEEDING WITH CONSTRUCTION.

NO.	REVISIONS	DATE	BY
0	ISSUED FOR TENDER	17/09/15	DAN

DESIGNED BY	DAN	CHECKED BY	BE
DRAWN BY	MS	APPROVED BY	SAL
HOR SCALE	AS SHOWN	RELEASED FOR CONSTRUCTION	
VERT SCALE	AS SHOWN		

PROFESSIONAL'S SEAL
 PROVINCE OF MANITOBA
D.A. NEILSON
 ORIGINAL SIGNED 17/09/15
 37248
 REGISTERED PROFESSIONAL ENGINEER
 CONSULTANT FILE NAME
 5160966-ELEV&SEC
 3-09&10.DWG

THE CITY OF WINNIPEG
 PUBLIC WORKS DEPARTMENT
 ENGINEERING DIVISION
RUE DES TRAPPISTES AT WESTENDORF
COULEE CULVERT REPLACEMENT AND
ROAD RECONSTRUCTION
 SECTIONS AND DETAILS III

CITY DRAWING NUMBER	C372-17-09
SHEET	09 OF 22
DRAWING No.	09
REV	0

BID OPPORTUNITY No. 698-2017