
PRINCESS STREET

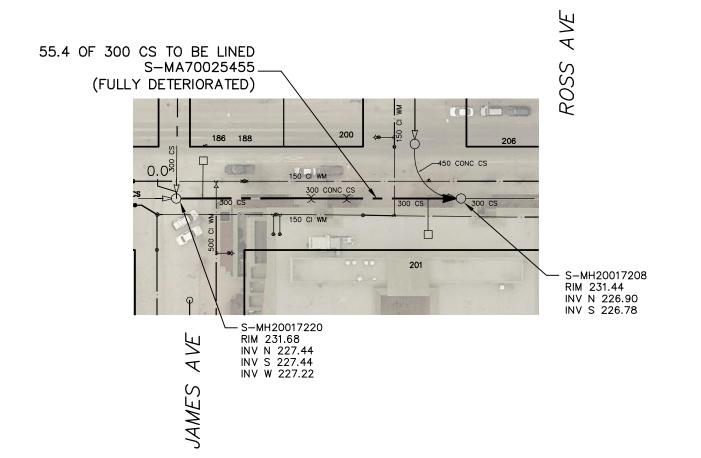




SEWER JUNCTION INFORMATION FROM SEWER VIDEO INSPECTION SEWER ID S-MA70025455			
DISTANCE FROM MH ID S-MH20017220			
DISTANCE	DIAMETER	CLOCK	
5.1	150	10	
****REVERSAL REQUIRED****			

SEWER JUNCTION INFORMATION FROM SEWER VIDEO INSPECTION			
SEWER ID S-MA70025455			
DISTANCE FROM MH ID S-MH20017208			
DISTANCE	DIAMETER	CLOCK	
5.8	150	10	
8.2	150	11	
15.6	150	10	
25.1	150	11	
44.7	150	2	
****REVERSAL REQUIRED****			

FOR INDEX SEE 11466

METRIC

WHOLE NUMBERS INDICATE MILLIMETRES DECIMALIZED NUMBERS INDICATE METRES

 

LOCATION APPROVED UNDERGROUND STRUCTURES

WARNING IF POWER EQUIPMENT OR EXPLOSIVES ARE TO BE USED FOR EXCAVATION ON THIS PROJECT THE CONTRACTOR MUST: 1) NOTIFY THE GAS COMPANY OF THE

PROPOSED LOCATION OF EXCAVATION. 2) TAKE PRECAUTION TO AVOID DAMAGE

SEE PROVINCIAL REGULATION 210/72 FOR DETAILS

TO GAS COMPANY INSTALLATIONS.

SUPV. U/G STRUCTURES COMMITTEE

LOCATION OF UNDERGROUND STRUCTURES AS SHOWN ARE BASED ON THE BEST INFORMATION AVAILABLE BUT NO GUARANTEE IS GIVEN THAT ALL EXISTING UTILITIES ARE SHOWN OR THAT THE GIVEN LOCATIONS ARE EXACT. CONFIRMATION OF EXISTENCE AND EXACT LOCATION OF ALL SERVICES MUST BE OBTAINED FROM THE INDIVIDUAL UTILITIES BEFORE PROCEEDING WITH CONSTRUCTION.

ENGINEER'S SEAL ELEV. DESIGNED BY SC SC DRAWN APPROVED ΚZ SCALE: 1:750 HORIZONTAL K. ZURIK VERTICAL NO. 2017 02 16 2017 02 15 REVISIONS DATE DATE

ORIGINAL SIGNED BY S.R.J. COURNOYER 17/02/10

CONSULTANT DRAWING NUMBER

Winnipeg

THE CITY OF WINNIPEG

WATER AND WASTE DEPARTMENT ENGINEERING DIVISION

2016 SEWER MAIN RENEWALS BY CIPP LINING

PRINCESS STREET

MH AT JAMES AVENUE TO MH AT ROSS AVENUE

11519

SHEET **54** OF **80**

CITY DRAWING NUMBER

FILE PATH: R:\DRAWINGS\SEWER\2016 RENEWALS\Contract 4\Construction Dwg\New folder\corrections\FILE NAME: 11519.dwg