



1 CONTEXT PLAN AND SEASONAL WATER LINE  
L1 1:2000

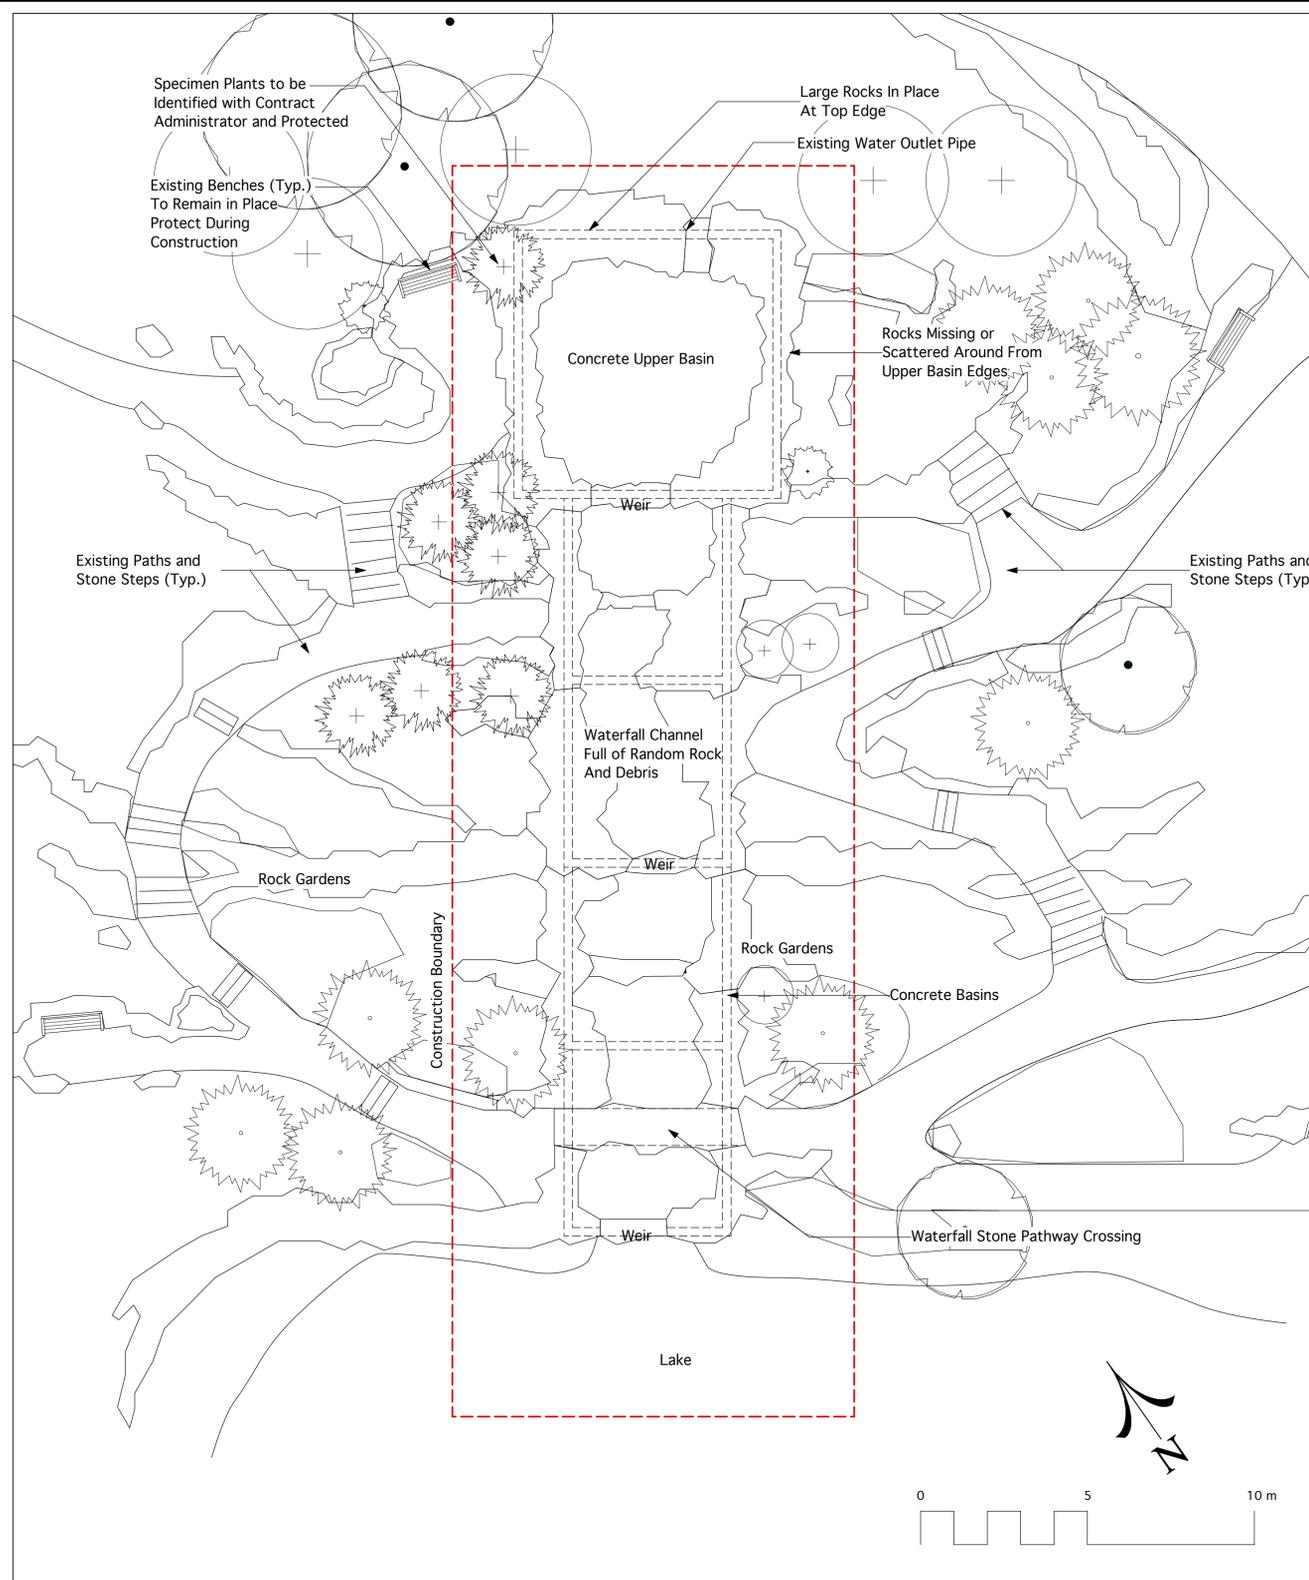

2 WATERFALL - EXISTING CONDITIONS  
L1 1:100

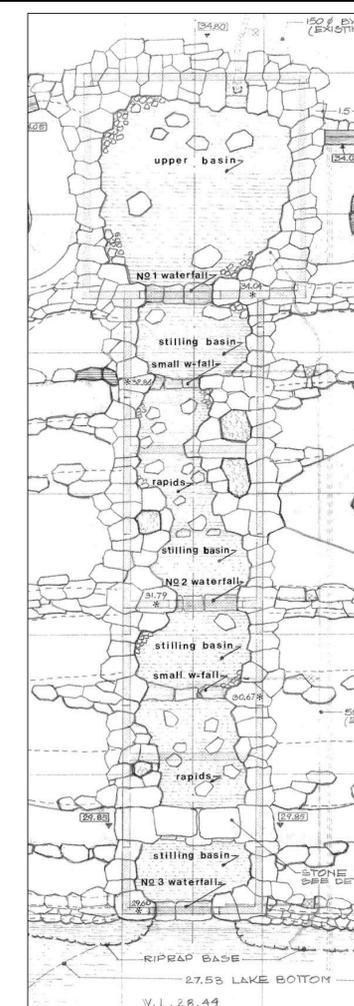

For Information Purposes  
Existing Waterfall no longer has stilling basins or rapids.

3 ORIGINAL WATERFALL CONCEPT  
L1 NTS

Location of underground structures as shown are based on the best information available but no guarantee is given that all existing utilities are shown or that the given locations are exact. Confirmation of existence and exact location of all services must be obtained from the individual utilities before proceeding with construction.  
DO NOT SCALE DRAWING - PLOT MAY NOT BE AT 100%

NO.	REVISION/NOTE	DATE	BY
9			
8			
7			
6			
5			
4			
3			
2			
1			

SCALE		AS SHOWN	
DATE		AUGUST 15, 2017	
DRAWN BY	LLW	CHECKED BY	DW
PROJECT NO.		1716	