



SECTION - PANEL B2
 SCALE: 1:10

NOTE: WT SECTIONS, RAIL POSTS, AND WOOD ATTACHMENTS TO BE SET PLUMB

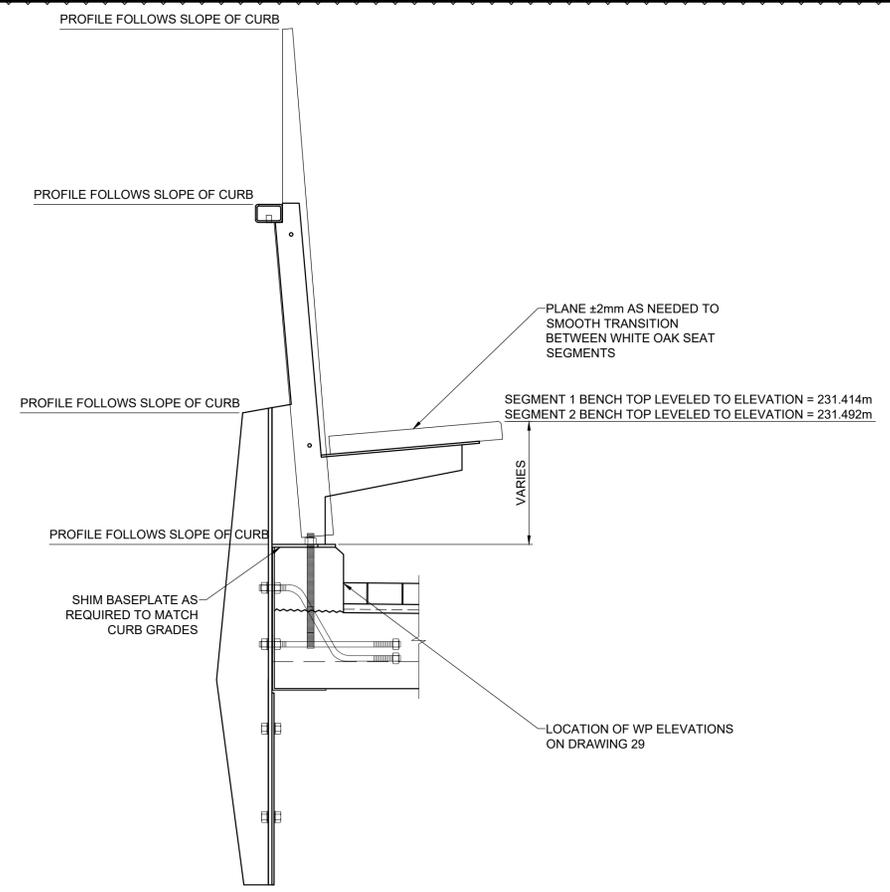

SECTION - GEOMETRY CONTROL FOR INTEGRATED BENCH
 SCALE: 1:10

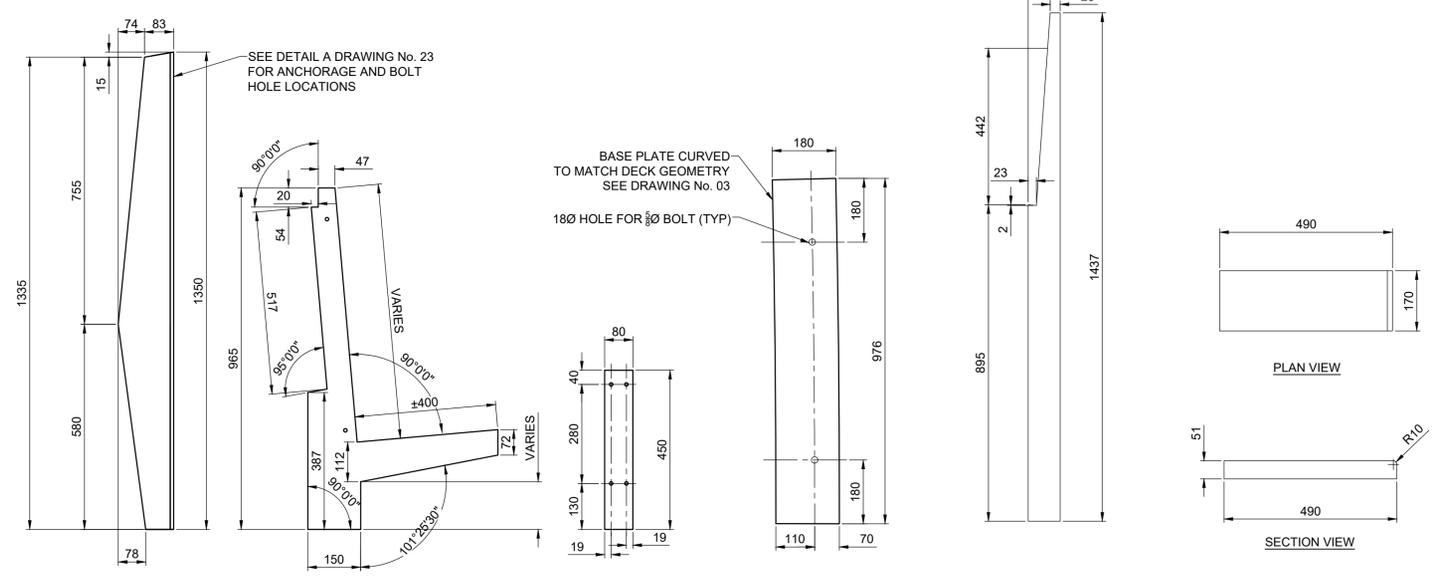

RAIL POST SCALE: 1:10 **BENCH PLATE** SCALE: 1:10 **BENCH PLATE** SCALE: 1:10 **BASE PLATE** SCALE: 1:10 **TIMBER POST** SCALE: 1:10 **WHITE OAK BENCH SEAT** SCALE: 1:10



METRIC
 WHOLE NUMBERS INDICATE MILLIMETRES
 DECIMALIZED NUMBERS INDICATE METRES

LOCATION APPROVED
 UNDERGROUND STRUCTURES
 SUPR. U/G STRUCTURES COMMITTEE
 DATE _____
NOTE:
 LOCATION OF UNDERGROUND STRUCTURES AS SHOWN ARE BASED ON THE BEST INFORMATION AVAILABLE BUT NO GUARANTEE IS GIVEN THAT ALL EXISTING UTILITIES ARE SHOWN OR THAT THE GIVEN LOCATIONS ARE EXACT. CONFIRMATION OF EXISTENCE AND EXACT LOCATION OF ALL SERVICES MUST BE OBTAINED FROM THE INDIVIDUAL UTILITIES BEFORE PROCEEDING WITH CONSTRUCTION.

No.	REVISIONS	DATE	BY
1	ISSUED FOR ADDENDUM 1	17/10/27	DAN
0	ISSUED FOR TENDER	17/10/13	DAN

MORRISON HERSHFIELD	
DESIGNED BY: TN	CHECKED BY: AF
DRAWN BY: AH	APPROVED BY: BE
RELEASED FOR CONSTRUCTION	
HOR SCALE: AS SHOWN	VERT SCALE: AS SHOWN
DATE: 17/10/13	DATE: 17/10/13

PROFESSIONAL'S SEAL
 PROVINCE OF MANITOBA
A. FATHI
 Member
 41159
 REGISTERED PROFESSIONAL ENGINEER
 CONSULTANT FILE NAME
 5170563 - DD22 - Bench PL.dwg

THE CITY OF WINNIPEG
 PUBLIC WORKS DEPARTMENT
 ENGINEERING DIVISION
TACHE PROMENADE
TREETOP LOOKOUT
 LOOKOUT PLATFORM BENCH & RAIL 2

CITY DRAWING NUMBER	B250-17-56
SHEET	56 OF 70
DRAWING No.	30
REV	1