



SECTION - LOOKOUT PLATFORM REINFORCEMENT
 SCALE: 1:10

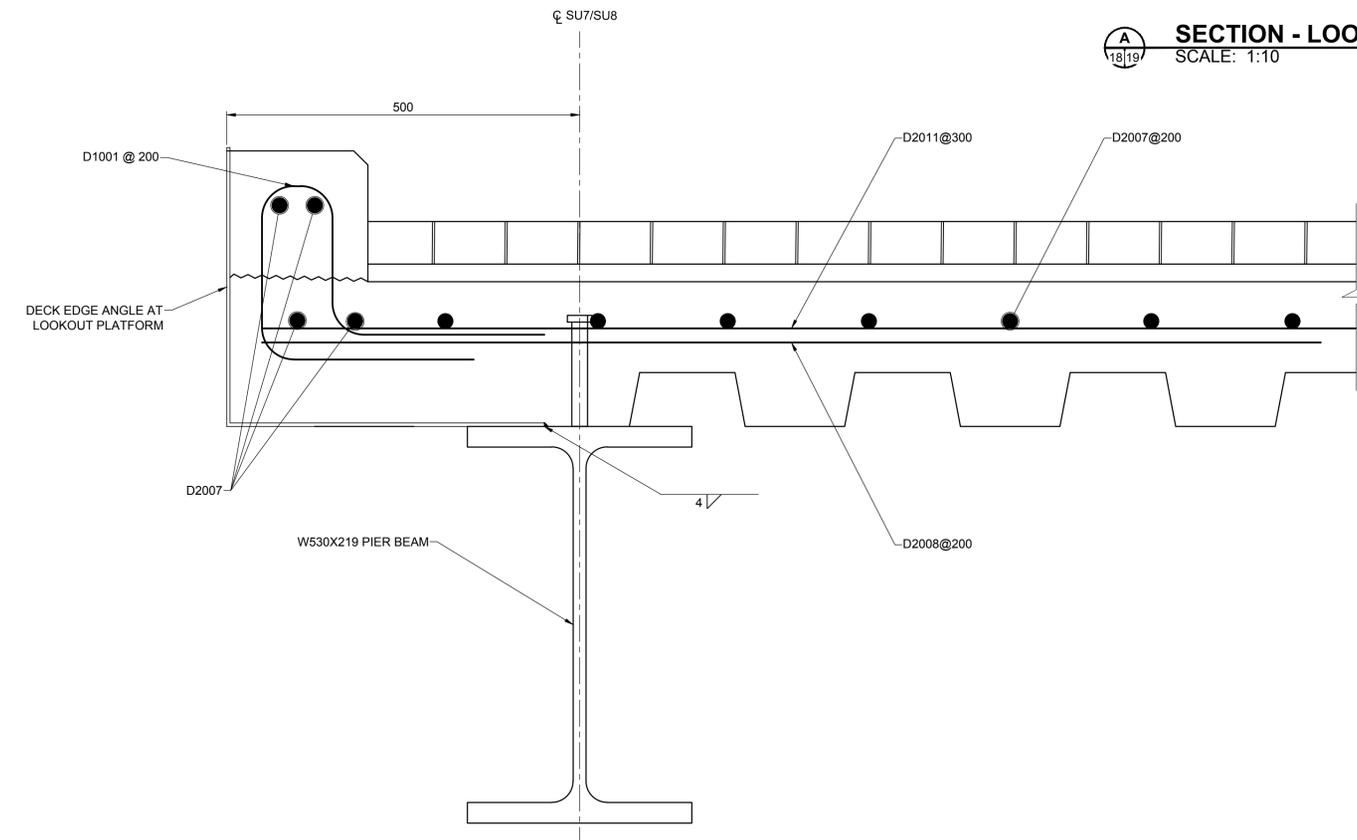

SECTION - LOOKOUT PLATFORM CANTILEVER REINFORCEMENT
 SCALE: 1:5

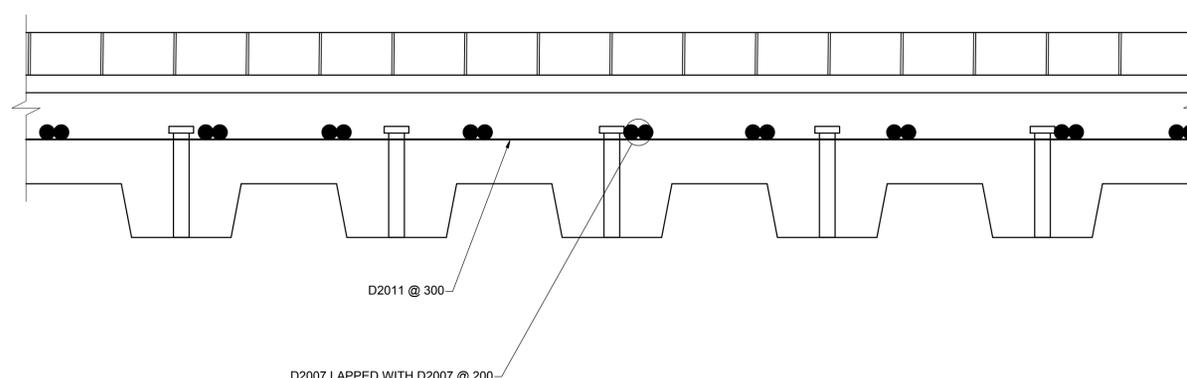

SECTION - BRIDGE DECK REINFORCEMENT
 SCALE: 1:5



METRIC
 WHOLE NUMBERS INDICATE MILLIMETRES
 DECIMALIZED NUMBERS INDICATE METRES

LOCATION APPROVED
 UNDERGROUND STRUCTURES

DATE: _____

NOTE:
 LOCATION OF UNDERGROUND STRUCTURES AS SHOWN ARE BASED ON THE BEST INFORMATION AVAILABLE BUT NO GUARANTEE IS GIVEN THAT ALL EXISTING UTILITIES ARE SHOWN OR THAT THE GIVEN LOCATIONS ARE EXACT. CONFIRMATION OF EXISTENCE AND EXACT LOCATION OF ALL SERVICES MUST BE OBTAINED FROM THE INDIVIDUAL UTILITIES BEFORE PROCEEDING WITH CONSTRUCTION.

NO.	REVISIONS	DATE	BY
0	ISSUED FOR TENDER	17/10/13	DAN

MORRISON HERSHFIELD	
DESIGNED BY: AG	CHECKED BY: AF
DRAWN BY: AH	APPROVED BY: BE
HOR SCALE: AS SHOWN	RELEASED FOR CONSTRUCTION: _____
VERT SCALE: AS SHOWN	DATE: 17/10/13

PROFESSIONAL'S SEAL
 PROVINCE OF MANITOBA
A. FATHI
 Member
 41159
 REGISTERED PROFESSIONAL ENGINEER
 CONSULTANT FILE NAME
 5170563 - DD18 - DK Reinf 2.dwg

THE CITY OF WINNIPEG
 PUBLIC WORKS DEPARTMENT
 ENGINEERING DIVISION

TACHE PROMENADE TREETOP LOOKOUT

DECK REINFORCING DETAILS

CITY DRAWING NUMBER	B250-17-45
SHEET	45 OF 70
DRAWING No.	19
REV	0

BID OPPORTUNITY No. 754-2017