

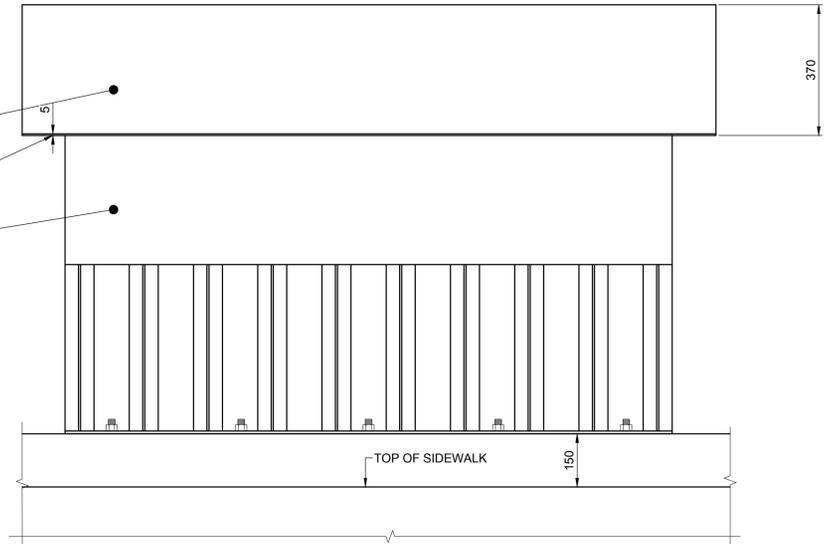
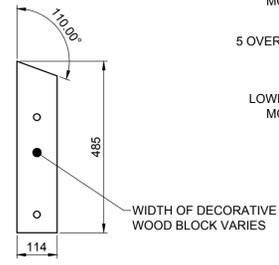
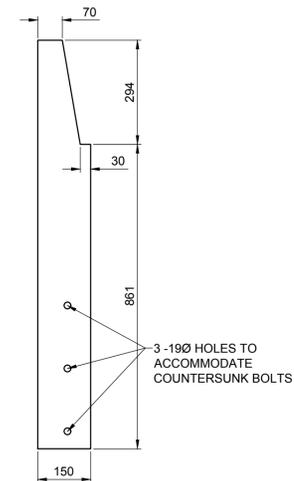
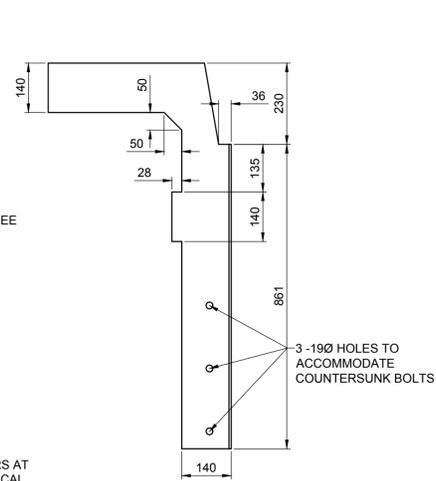
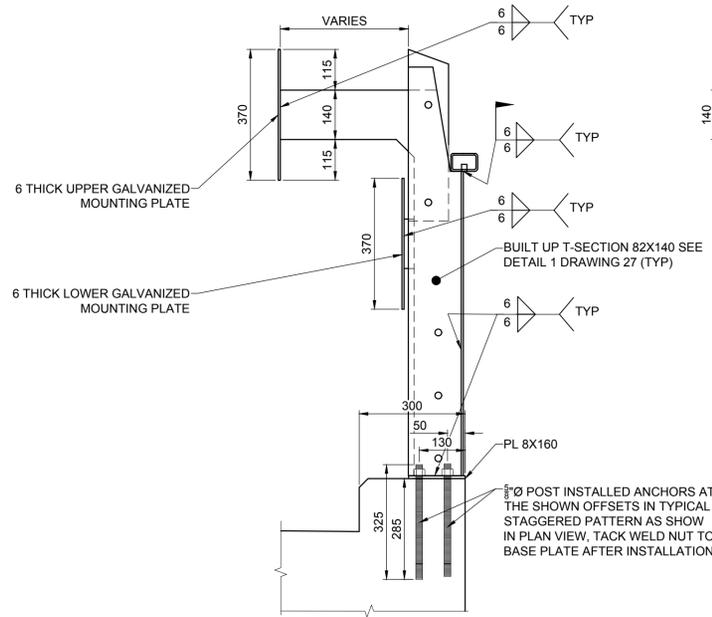
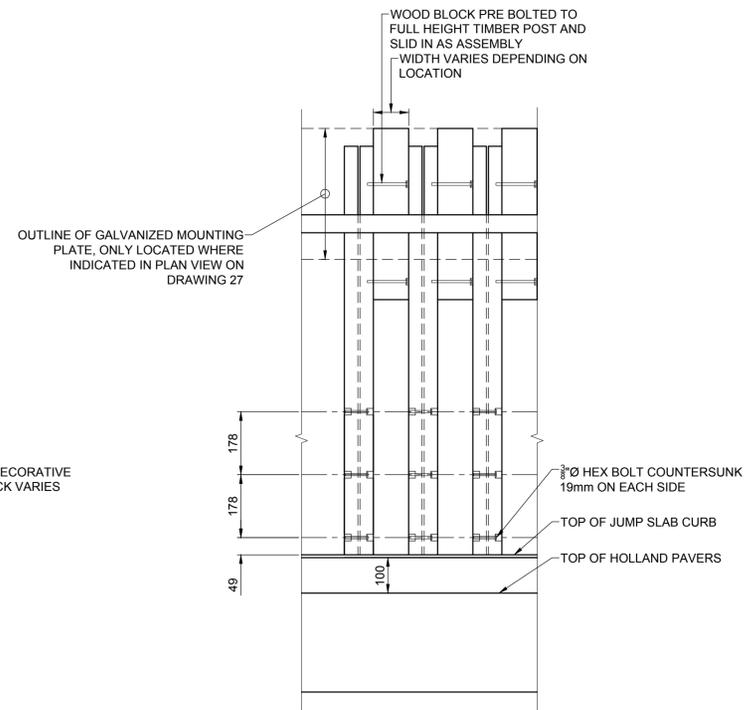
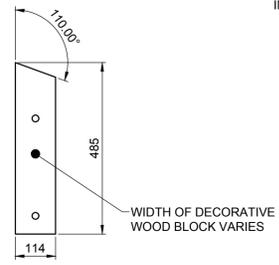
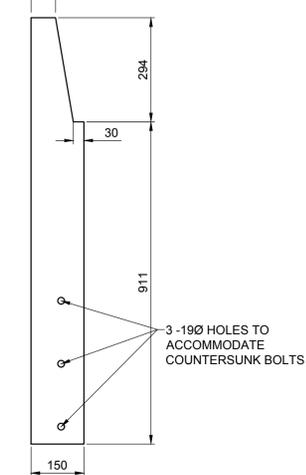


ISO A1 - 594mm x 841mm
O:\Winnipeg\Proj\5170563\08_Drawing\05_Sheets\Detailed Design\Top\Lookout\Structures\5170563 - DD22 - HRL PL.dwg
Last Saved: 10/13/2017 1:58 PM by T.Neilnck
Plot Date: 10/13/2017 2:56 PM by Alex Heppner

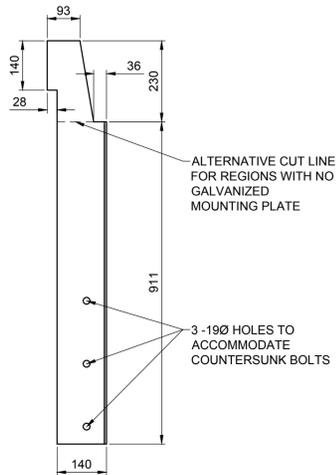

A SECTION - TRANSITION RAIL SIGN
SCALE: 1:10

C SECTION - TRANSITION RAIL SIGN
SCALE: 1:10

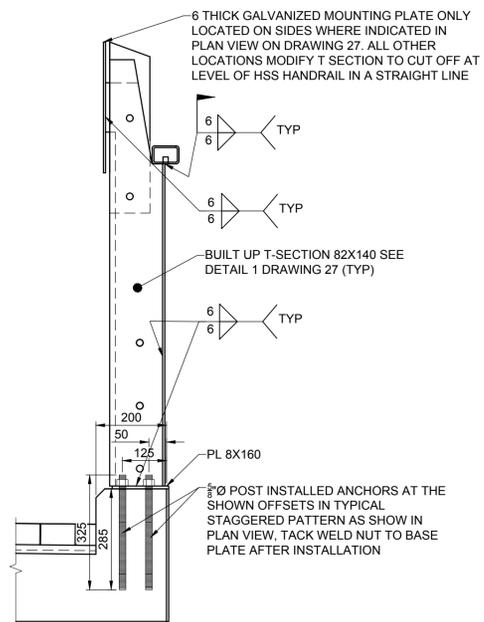

B SECTION - TRANSITION RAIL
SCALE: 1:10

D SECTION - TRANSITION RAIL
SCALE: 1:10

- NOTE:**
- SECTION A AND ELEVATION C REPRESENT ONLY THE TRANSITION RAIL SIGN LOCATED ON THE SHEET PILE WALL CORBEL BEAM.
 - SECTION B AND ELEVATION D REPRESENT THE GENERAL TRANSITION RAIL AT BOTH THE NORTH AND SOUTH JUMP SLAB.
 - ALL POSTS TO BE SET PLUMB.




METRIC
WHOLE NUMBERS INDICATE MILLIMETRES
DECIMALIZED NUMBERS INDICATE METRES

LOCATION APPROVED UNDERGROUND STRUCTURES	
SUPR. U/G STRUCTURES	DATE
COMMITTEE	
NOTE: LOCATION OF UNDERGROUND STRUCTURES AS SHOWN ARE BASED ON THE BEST INFORMATION AVAILABLE BUT NO GUARANTEE IS GIVEN THAT ALL EXISTING UTILITIES ARE SHOWN OR THAT THE GIVEN LOCATIONS ARE EXACT. CONFIRMATION OF EXISTENCE AND EXACT LOCATION OF ALL SERVICES MUST BE OBTAINED FROM THE INDIVIDUAL UTILITIES BEFORE PROCEEDING WITH CONSTRUCTION.	

BM ELEV			
0	ISSUED FOR TENDER	17/10/13	DAN
No.	REVISIONS	YY/MM/DD	BY

DESIGNED BY		CHECKED BY	
TN		AF	
DRAWN BY		APPROVED BY	
AH		BE	
HOR SCALE		VERT SCALE	
AS SHOWN		AS SHOWN	
DATE	17/10/13	DATE	

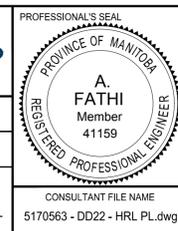

THE CITY OF WINNIPEG PUBLIC WORKS DEPARTMENT ENGINEERING DIVISION	
TACHE PROMENADE TREETOP LOOKOUT	
TRANSITION RAIL DETAILS 2	
CITY DRAWING NUMBER B250-17-54	SHEET 54 OF 70
DRAWING No.	28
REV	0

BIID OPPORTUNITY No. 754-2017

CONSULTANT FILE NAME
5170563 - DD22 - HRL PL.dwg