




O:\Winnipeg\Proj\5170563\08_Drawing\05_Drawing\05_Sheets\Detailed Design\Treetop Lookout Structures\5170563 - DD22 - Bench PL.dwg
 Last Saved: 10/12/2017 9:03 PM by AHeppner
 Plotted: 10/13/2017 2:57 PM by Alex Heppner
 ISO A1 - 594mm x 841mm

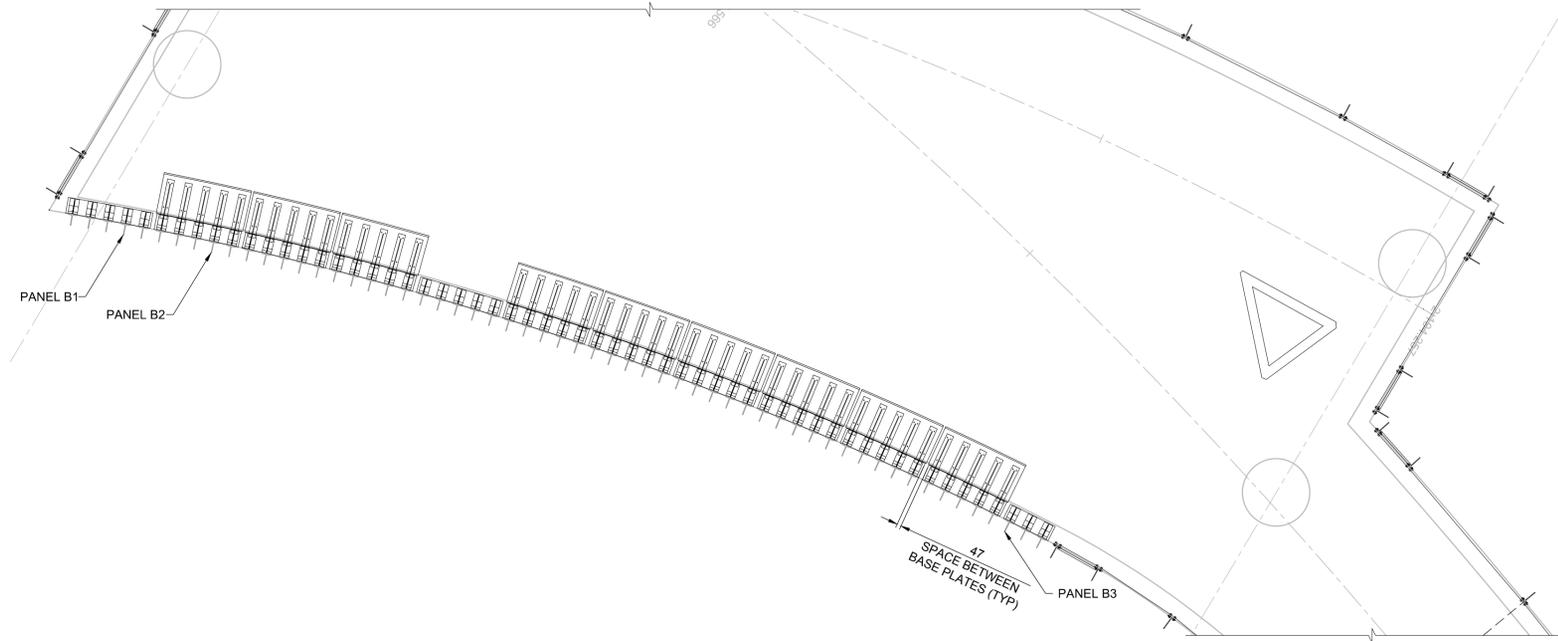


LOOKOUT BENCH AND RAIL PLAN
SCALE: 1:40

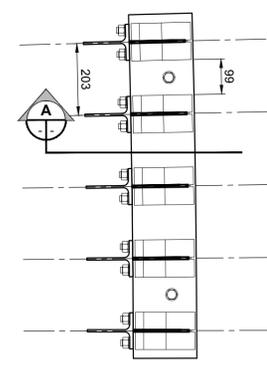


PANNEL B1
SCALE: 1:10

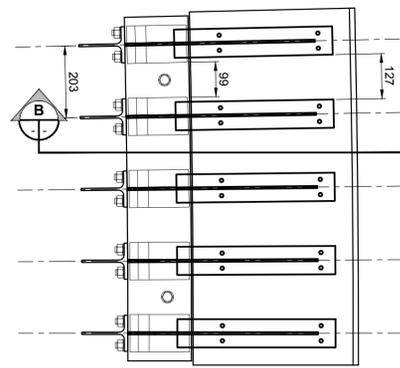


PANNEL B2
SCALE: 1:10

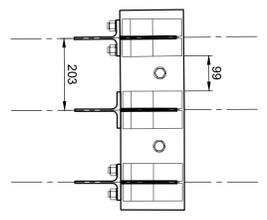


PANNEL B3
SCALE: 1:10

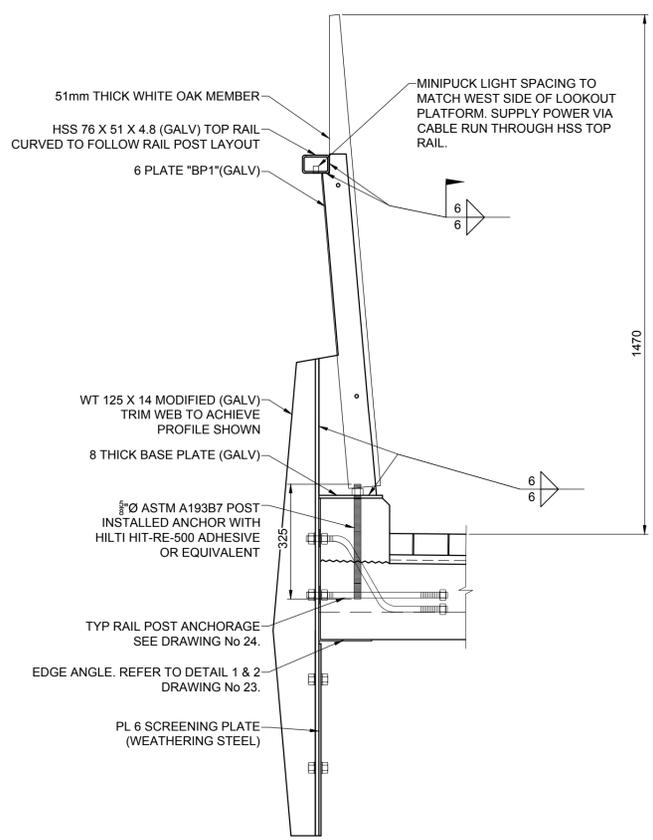


SECTION - PANEL B1 & B3
SCALE: 1:10

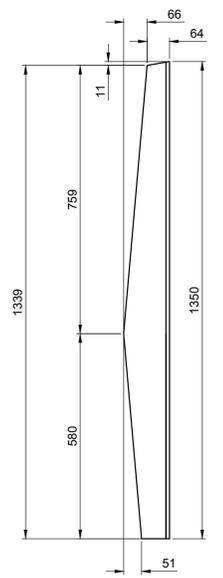


RAIL POST
SCALE: 1:10

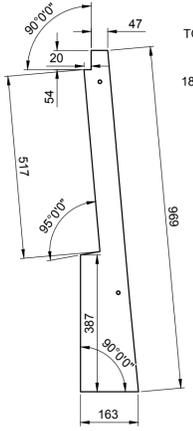

BENCH PLATE
SCALE: 1:10

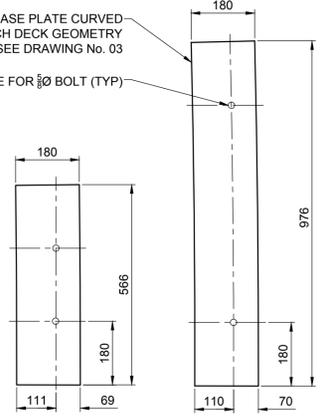

BASE PLATES
SCALE: 1:10

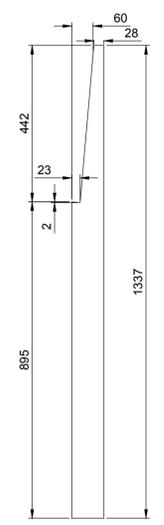

TIMBER POST
SCALE: 1:10



METRIC
WHOLE NUMBERS INDICATE MILLIMETRES
DECIMALIZED NUMBERS INDICATE METRES

LOCATION APPROVED
UNDERGROUND STRUCTURES

DATE: 17/10/13
BY: DAN

NOTE:
LOCATION OF UNDERGROUND STRUCTURES AS SHOWN ARE BASED ON THE BEST INFORMATION AVAILABLE BUT NO GUARANTEE IS GIVEN THAT ALL EXISTING UTILITIES ARE SHOWN OR THAT THE GIVEN LOCATIONS ARE EXACT. CONFIRMATION OF EXISTENCE AND EXACT LOCATION OF ALL SERVICES MUST BE OBTAINED FROM THE INDIVIDUAL UTILITIES BEFORE PROCEEDING WITH CONSTRUCTION.

No.	REVISIONS	DATE	BY
0	ISSUED FOR TENDER	17/10/13	DAN

DESIGNED BY	TN	CHECKED BY	AF
DRAWN BY	AH	APPROVED BY	BE
HOR SCALE	AS SHOWN	RELEASED FOR CONSTRUCTION	
VERT SCALE	AS SHOWN	DATE	17/10/13



THE CITY OF WINNIPEG
PUBLIC WORKS DEPARTMENT
ENGINEERING DIVISION

TACHE PROMENADE TREETOP LOOKOUT

LOOKOUT PLATFORM BENCH & RAIL 1

CITY DRAWING NUMBER: B250-17-55
SHEET 55 OF 70
DRAWING No. REV 29 0

CONSULTANT FILE NAME: 5170563 - DD22 - Bench PL.dwg

BID OPPORTUNITY No. 754-2017