




Sub-Surface Log

Test Hole TH16-18

1 of 2


Client: Dillon Consulting Ltd. Project Number: 0022 033 00
Project Name: Fermor over Seine River Location: UTM N-5524512, E-636680
Contractor: Maple Leaf Drilling Ltd. Ground Elevation: 230.10 m
Method: 125 mm Solid Stem Auger, B37X Track Mount Date Drilled: 7 July 2016

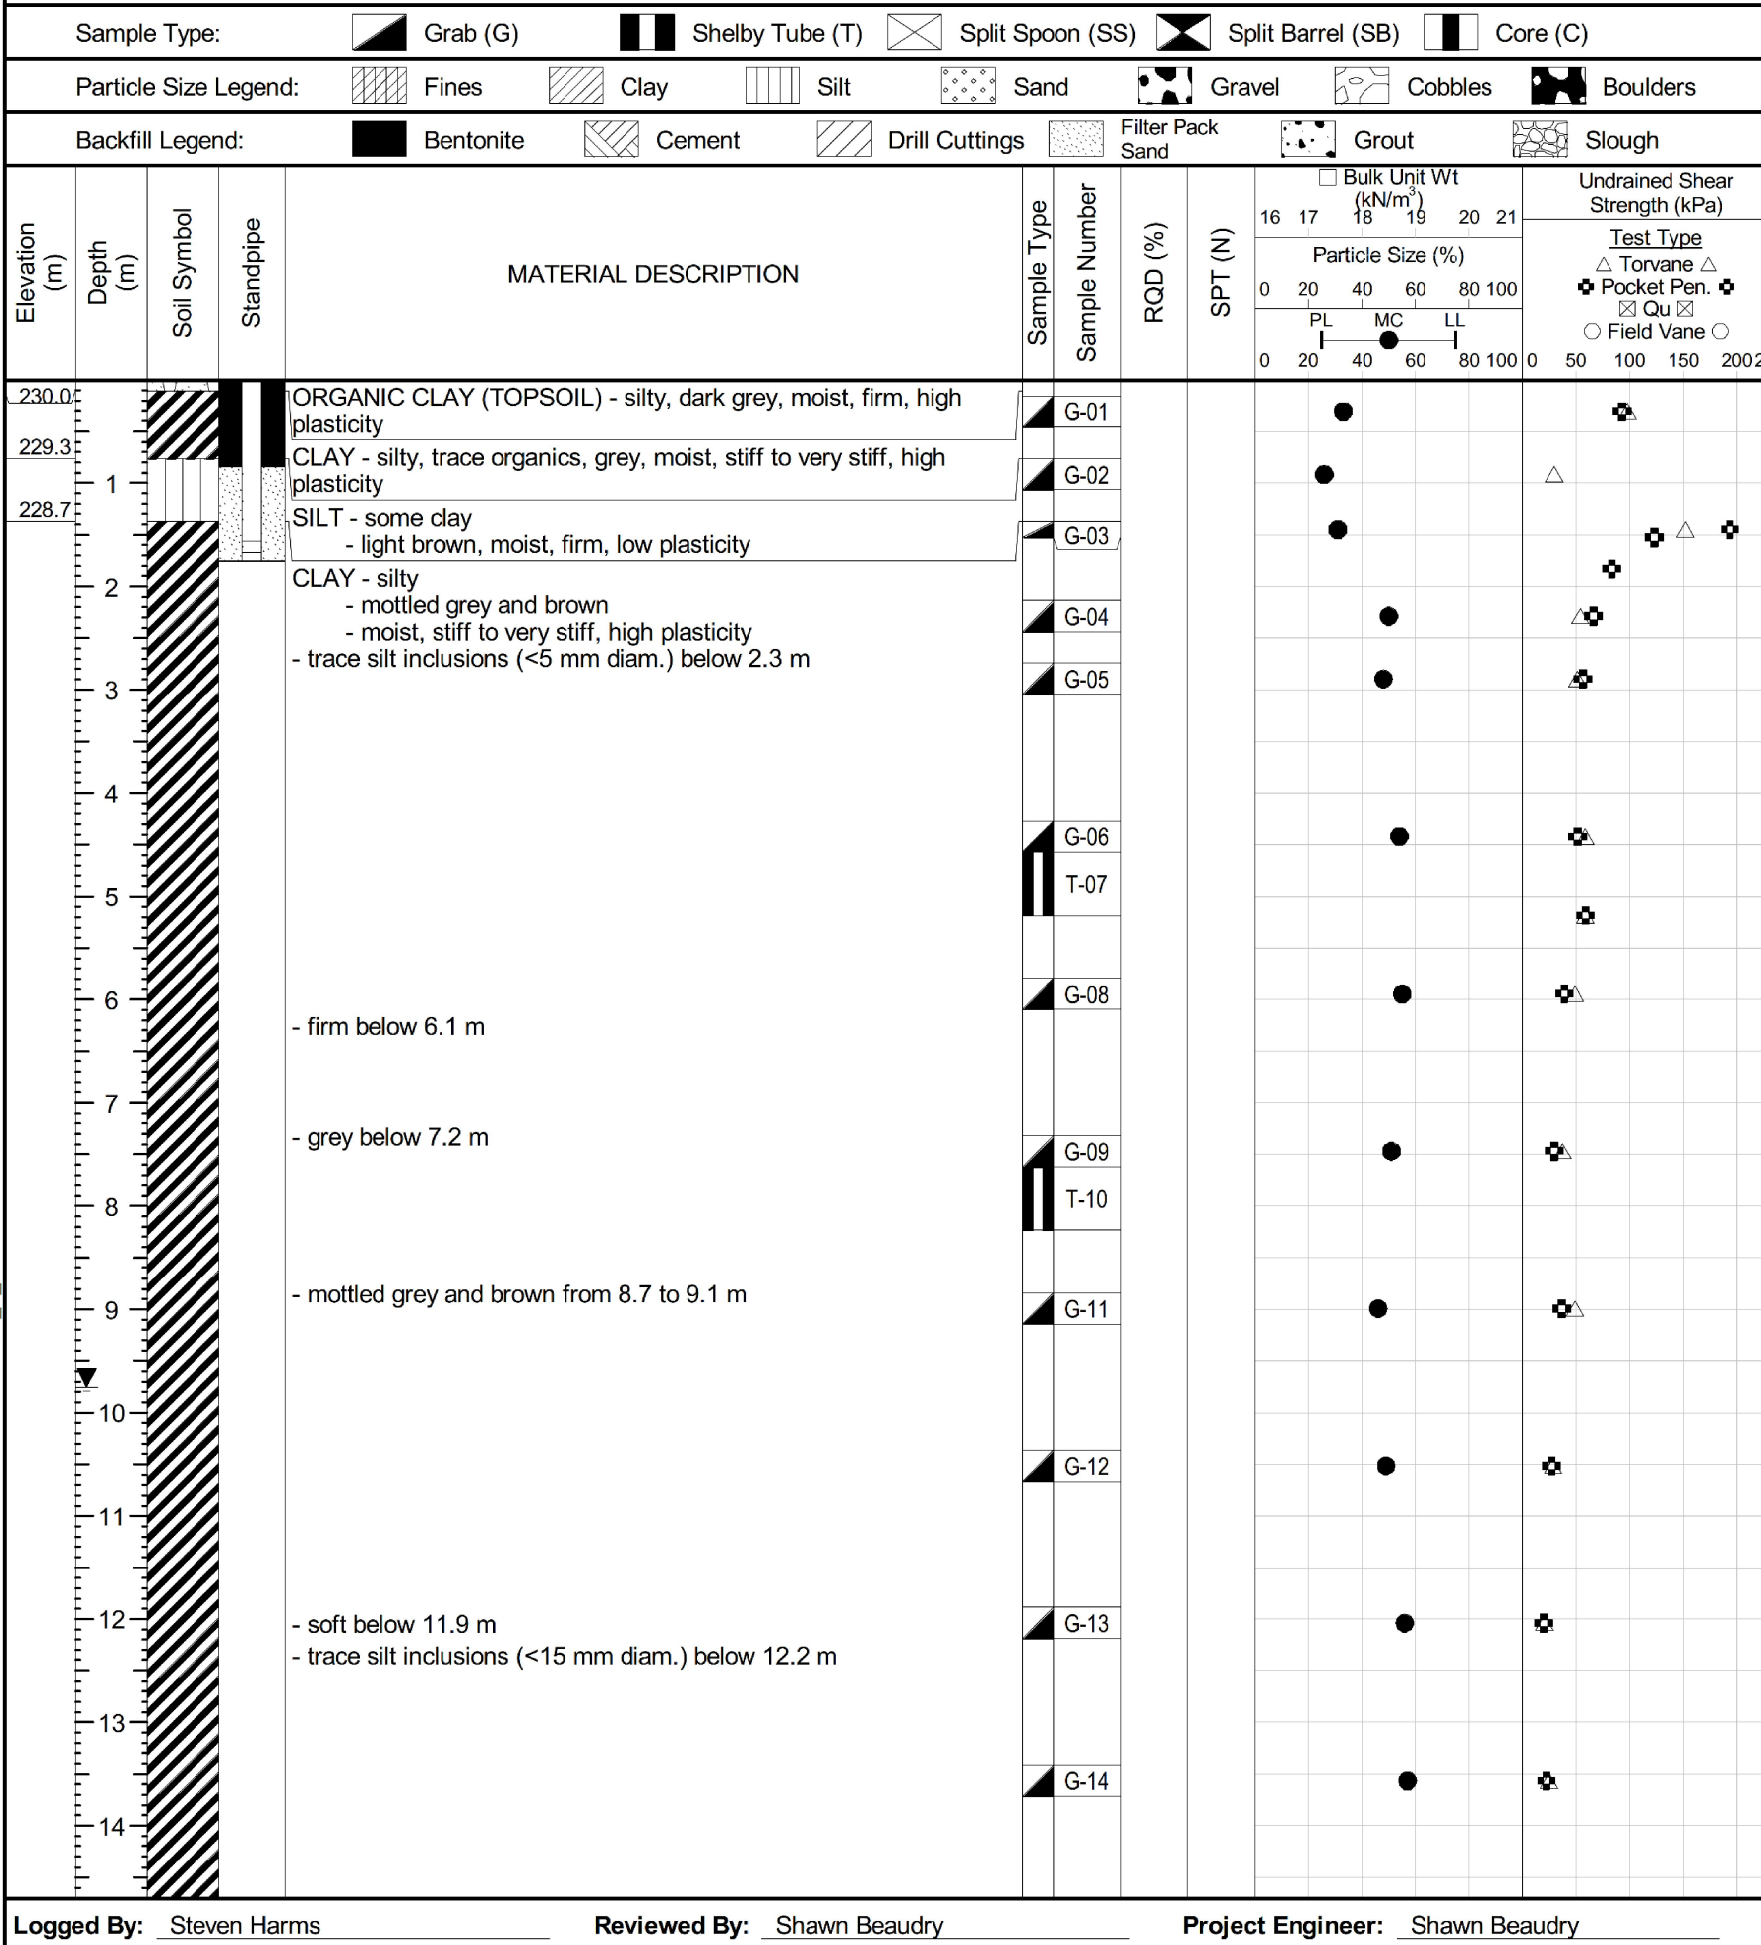

Sub-Surface Log

Test Hole TH16-18

2 of 2

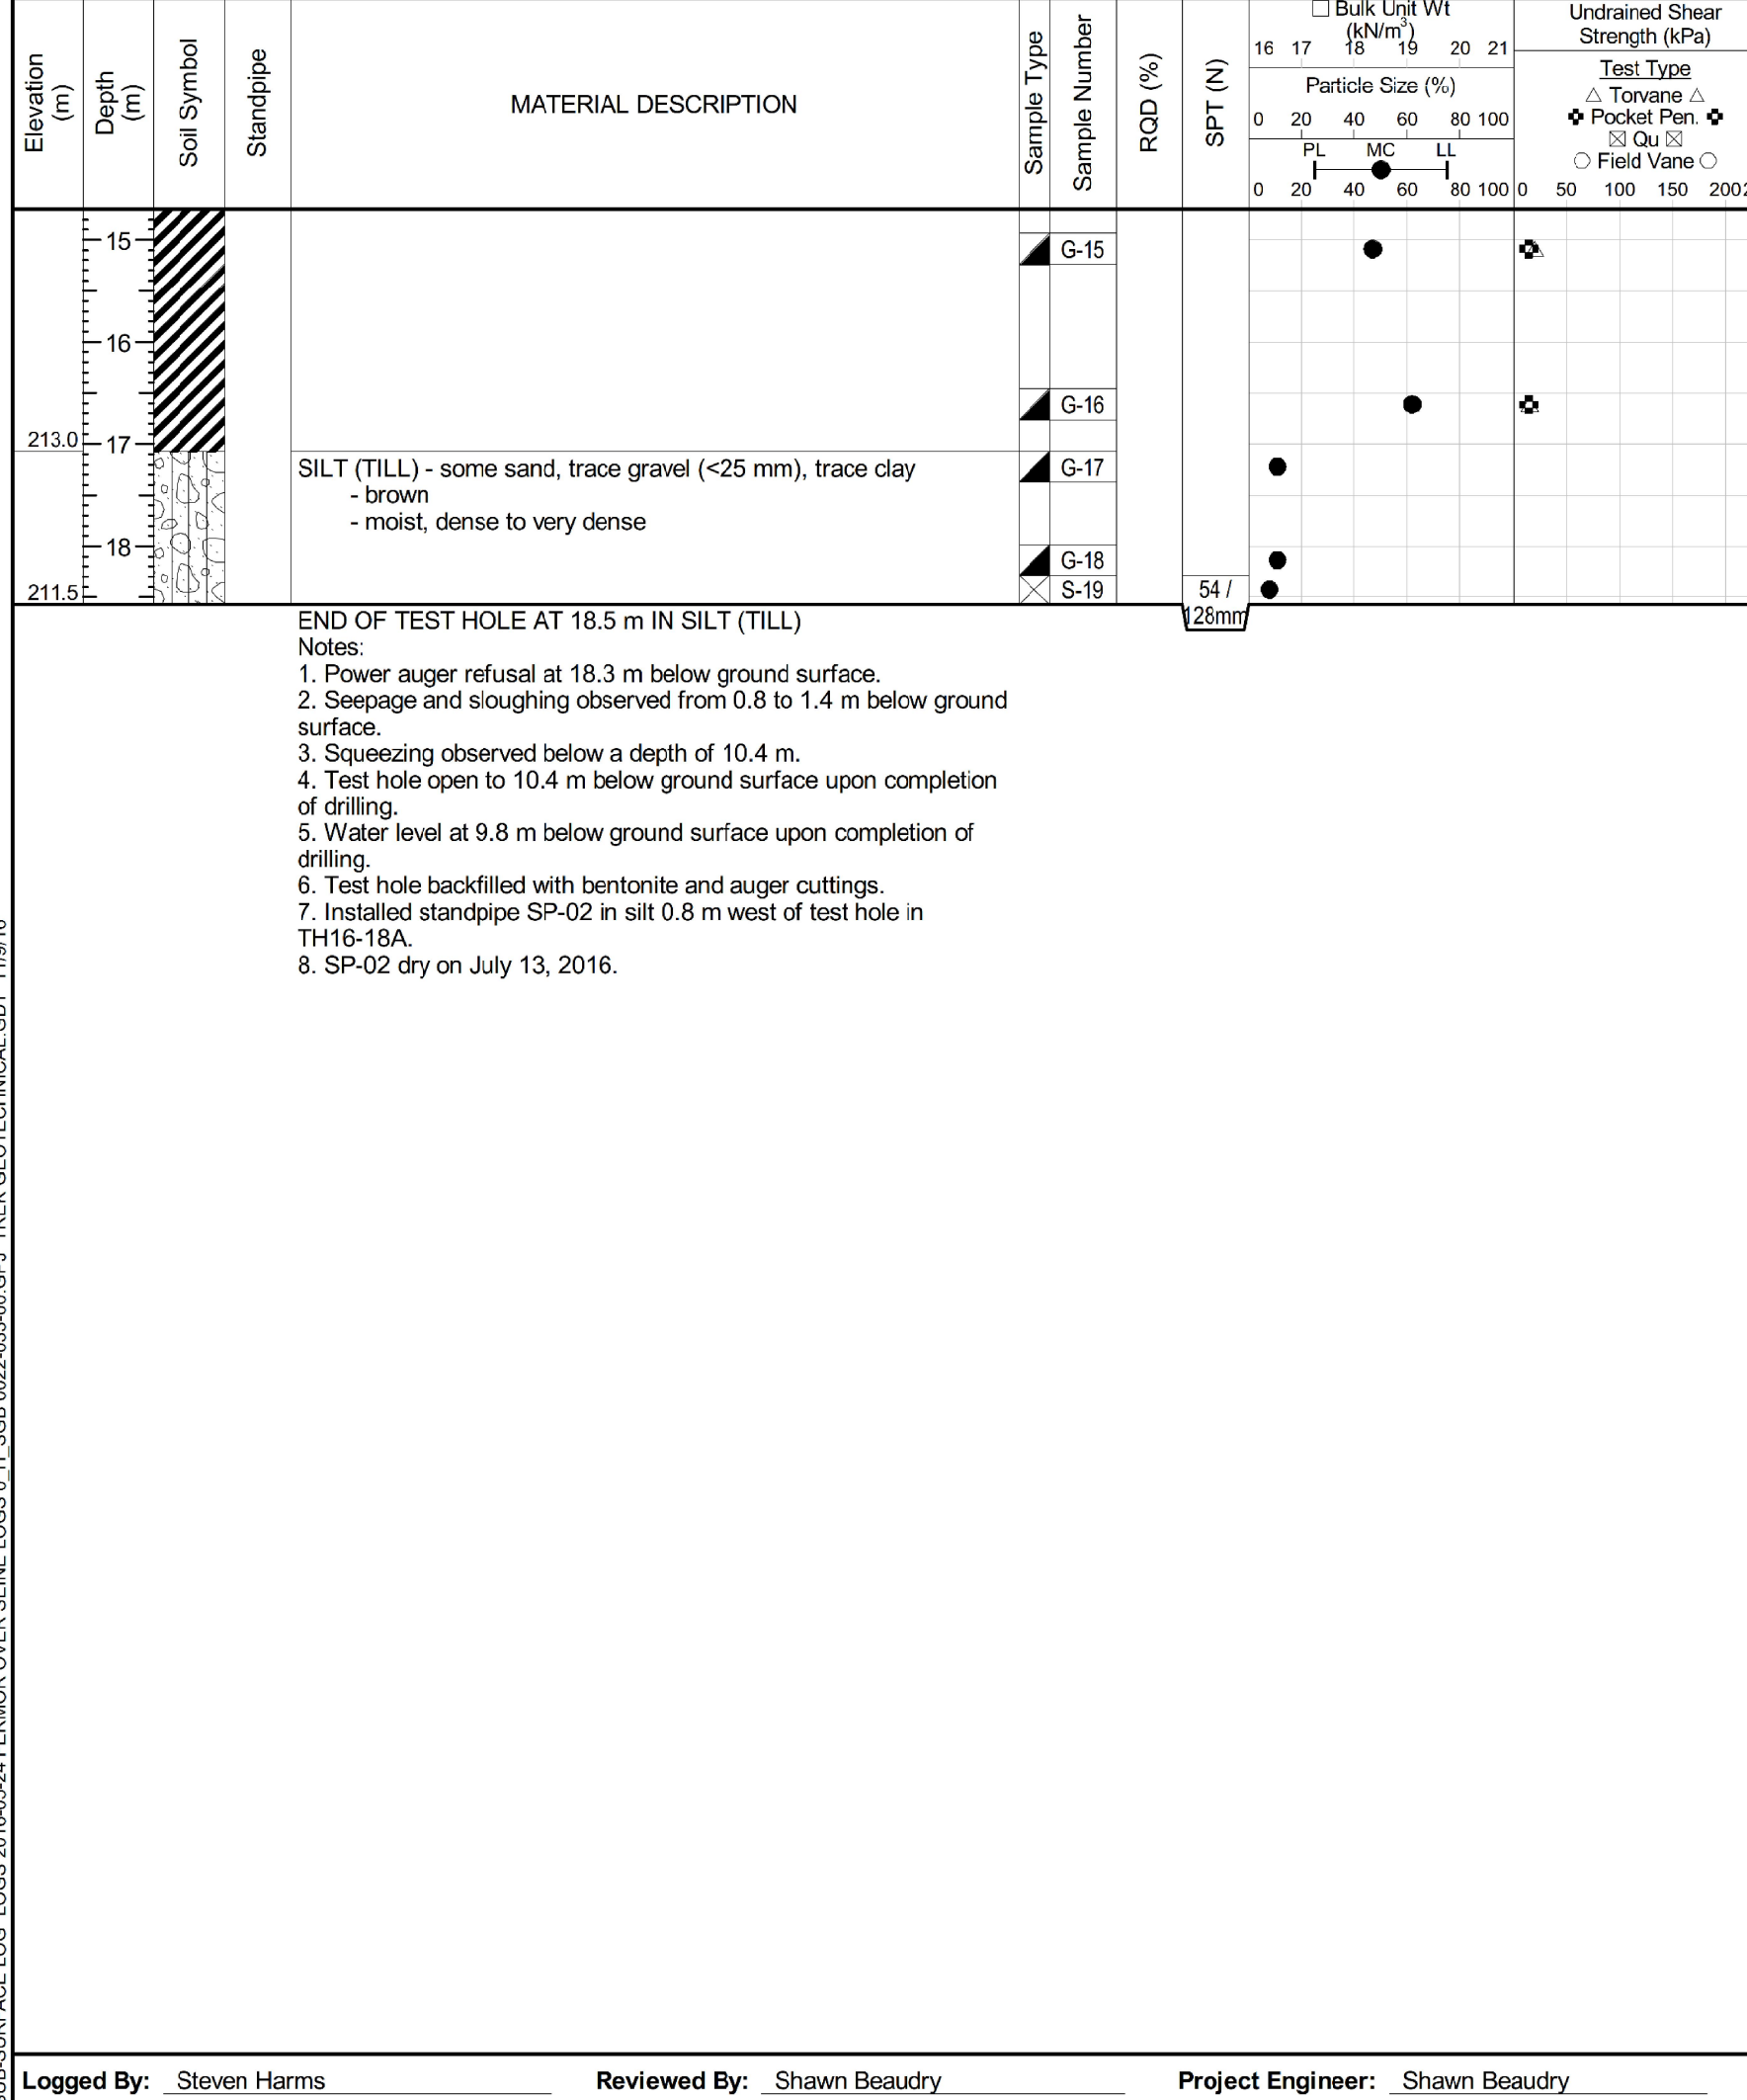


Sub-Surface Log

Test Hole TH16-19

1 of 2

Client: Dillon Consulting Ltd. Project Number: 0022 033 00
Project Name: Fermor over Seine River Location: UTM N-5524556, E-636625
Contractor: Maple Leaf Drilling Ltd. Ground Elevation: 230.23 m
Method: 125 mm Solid Stem Auger, B37X Track Mount Date Drilled: 7 July 2016

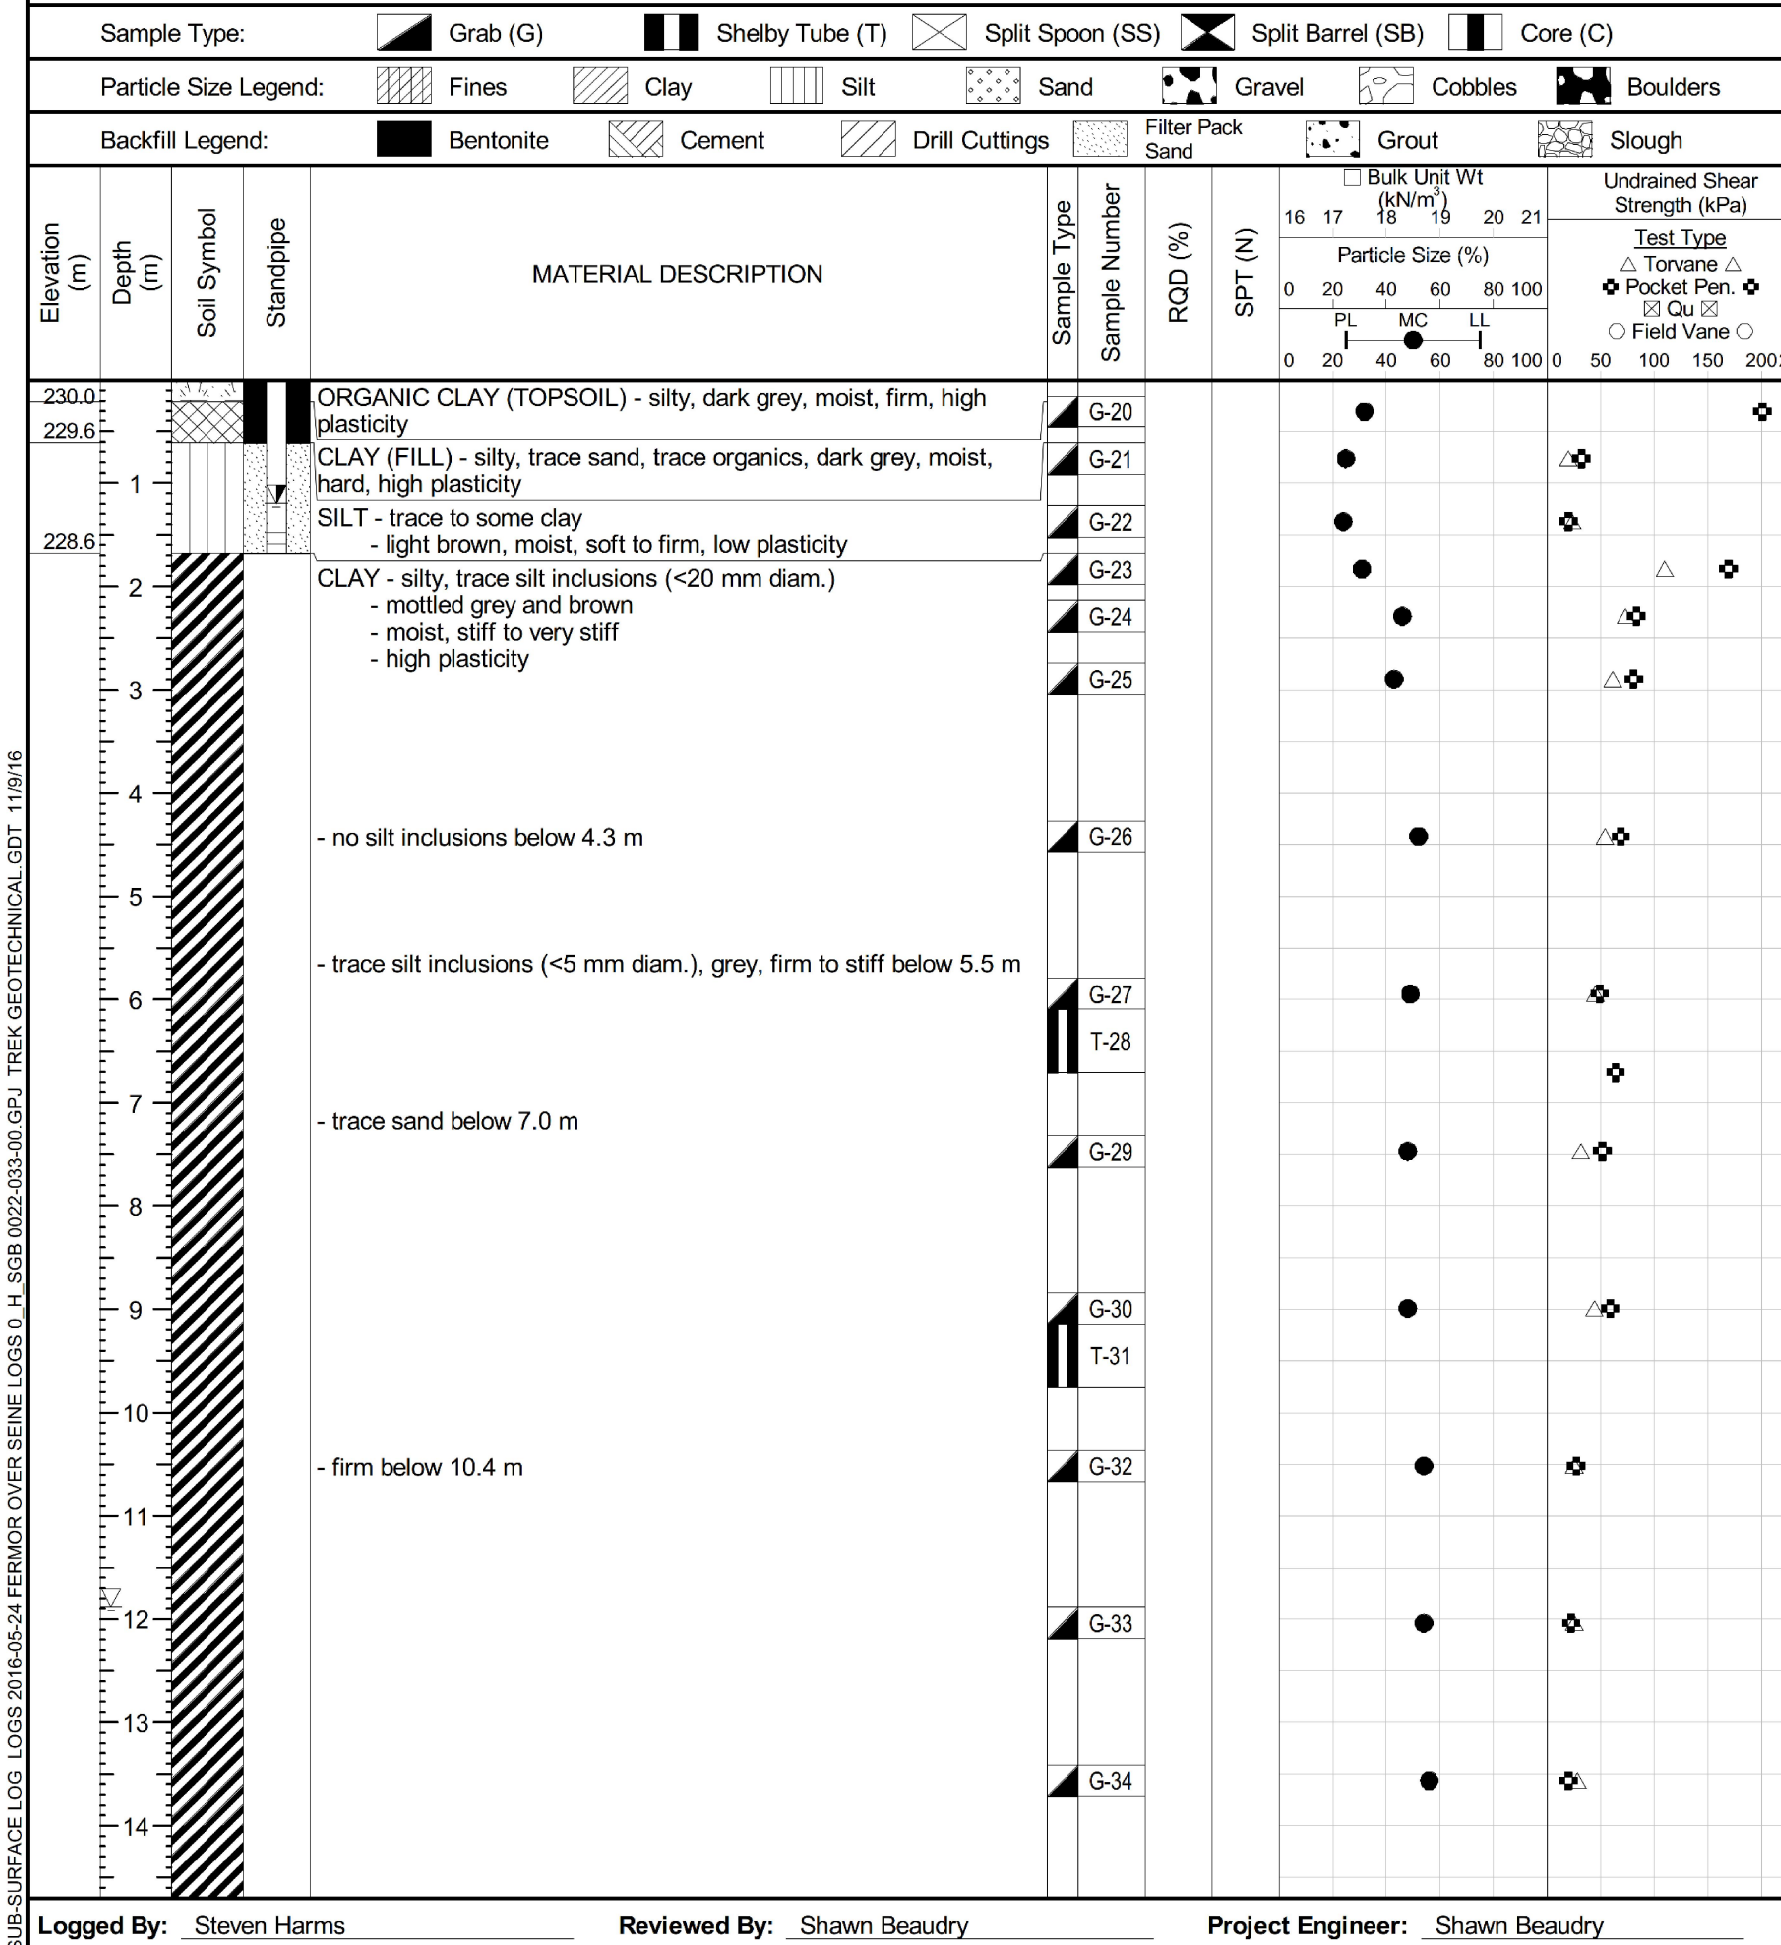

TEST HOLE No. TH16-18 (1 OF 2)

TEST HOLE No. TH16-18 (2 OF 2)


TEST HOLE No. TH16-19 (1 OF 2)

NOTES:

- THE TEST HOLE LOGS PROVIDED FOR THIS PROJECT HAVE BEEN COMPILED FOR DESIGN PURPOSES ONLY. WHILE IT IS BELIEVED TO CORRECTLY REPRESENT OR SUMMARIZE OBSERVATIONS MADE DURING TESTING, THE INFORMATION IS VALID ONLY FOR THE PRECISE LOCATION SHOWN AND IS NOT TO BE CONSTRUED AS GUARANTEEING THE ACTUAL ABSENCE OR EXTENT OF BOULDERS, HARD OR SOFT FORMATIONS, WATER TABLES, ARTESIAN CONDITIONS AND OTHER VARIABLES. IT IS THE RESPONSIBILITY OF OTHERS USING THIS INFORMATION TO ENSURE THAT IT IS ADEQUATE FOR THEIR PURPOSES OR TO SUPPLEMENT IT WITH ADDITIONAL INFORMATION.
- ADDITIONAL INFORMATION IS AVAILABLE IN THE GEOTECHNICAL REPORT AND IN CASE OF DISCREPANCY, THE GEOTECHNICAL REPORT GOVERNS.
- AN EXPLANATION OF FIELD AND LABORATORY TESTING PERTAINING TO THE INFORMATION PROVIDED ON THE TEST HOLE LOGS IS INCLUDED IN THE GEOTECHNICAL REPORT.

DISCLAIMER NOTE:

THE GEOTECHNICAL INFORMATION PROVIDED ON THE LOGS ARE IN ACCORDANCE WITH CURRENT ENGINEERING PRINCIPLES AND PRACTICES (STANDARD OF PRACTICE). SOIL CONDITIONS ARE NATURAL DEPOSITS THAT CAN BE HIGHLY VARIABLE ACROSS A SITE AND MAY VARY BETWEEN TEST HOLES.

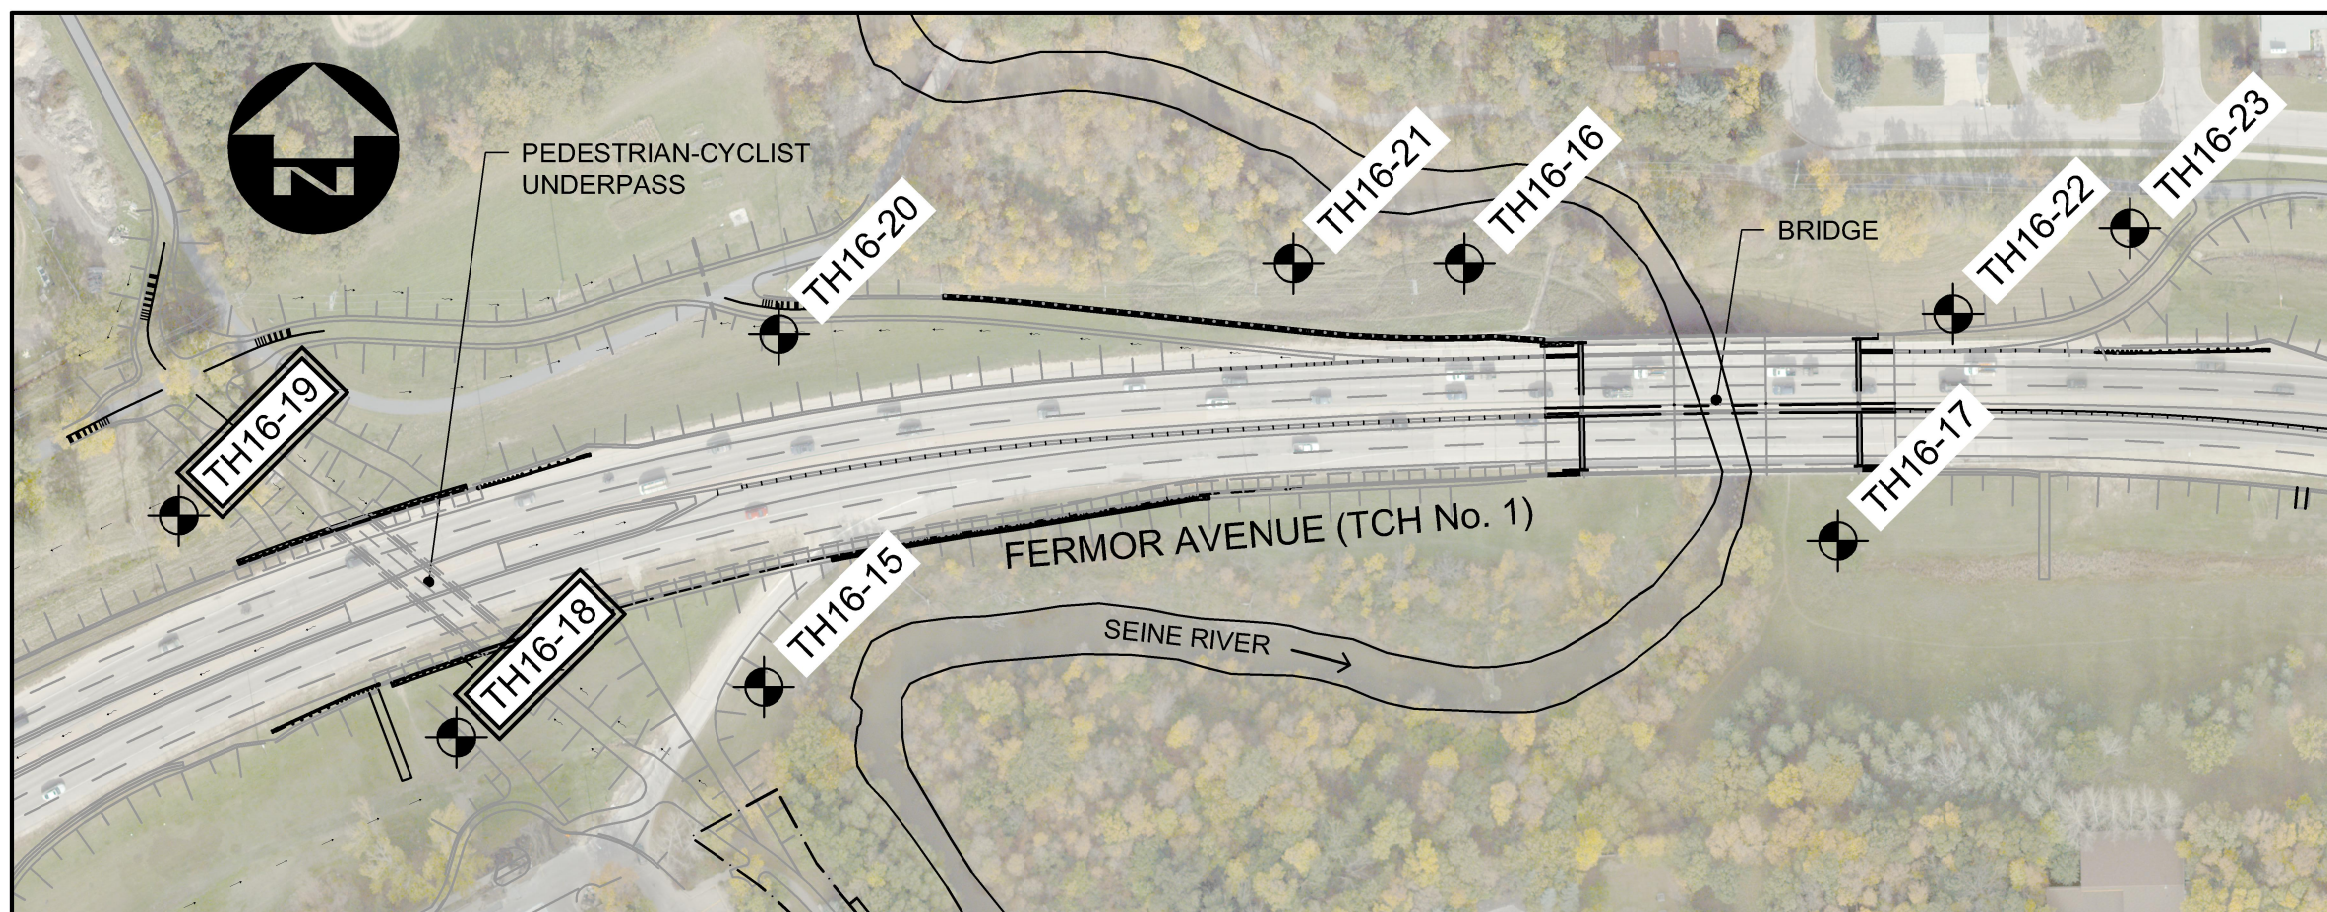

KEY PLAN
1:1500



DESIGNED BY		CHECKED BY SSR		ENGINEER'S SEAL	
DRAWN BY NBG		APPROVED BY MBL		CONSULTANT PROJECT NUMBER 17-5932	
HOR. SCALE AS SHOWN		RELEASED FOR CONSTRUCTION			
VERTICAL AS SHOWN		DATE 2018/02/09		DATE	
0 ISSUED FOR TENDER 18/02/01 DRA		NO. REVISIONS		DATE	
THE CITY OF WINNIPEG PUBLIC WORKS DEPARTMENT		FERMOR AVENUE BRIDGE OVER SEINE RIVER		CITY DRAWING NUMBER B-118-2017-CS-007	
BRIDGE REHABILITATION, PEDESTRIAN-CYCLIST UNDERPASS STRUCTURE AND ROADWORKS FROM ST. ANNE'S ROAD TO ARCHIBALD STREET		SHEET 007 OF 100		CONSULTANT DRAWING NUMBER CS - 007	
BORE HOLE 4 OF 6					