

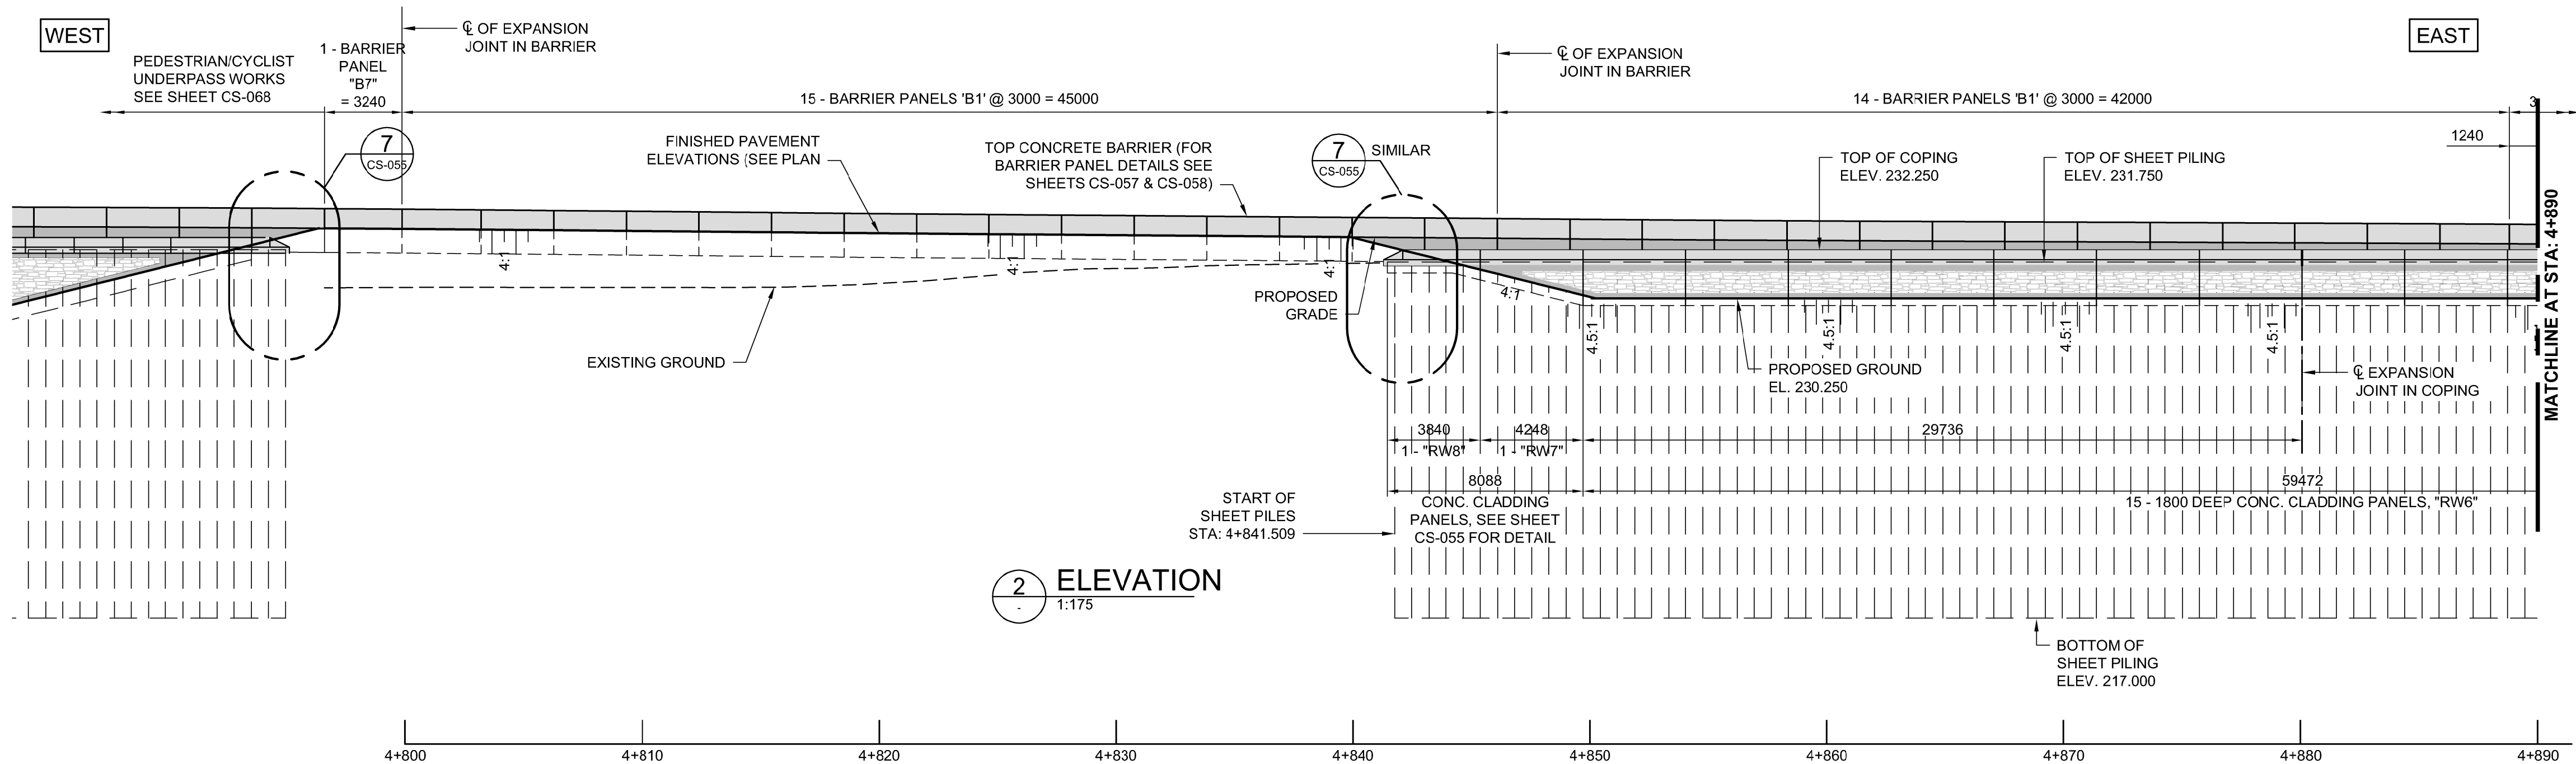


- NOTES:
1. REFER SHEET No. CT-002 FOR CONTROL LINE GEOMETRY
  2. REFER TO SHEET CT-053 AND CT-054 FOR TYPICAL ROAD CROSS SECTIONS.

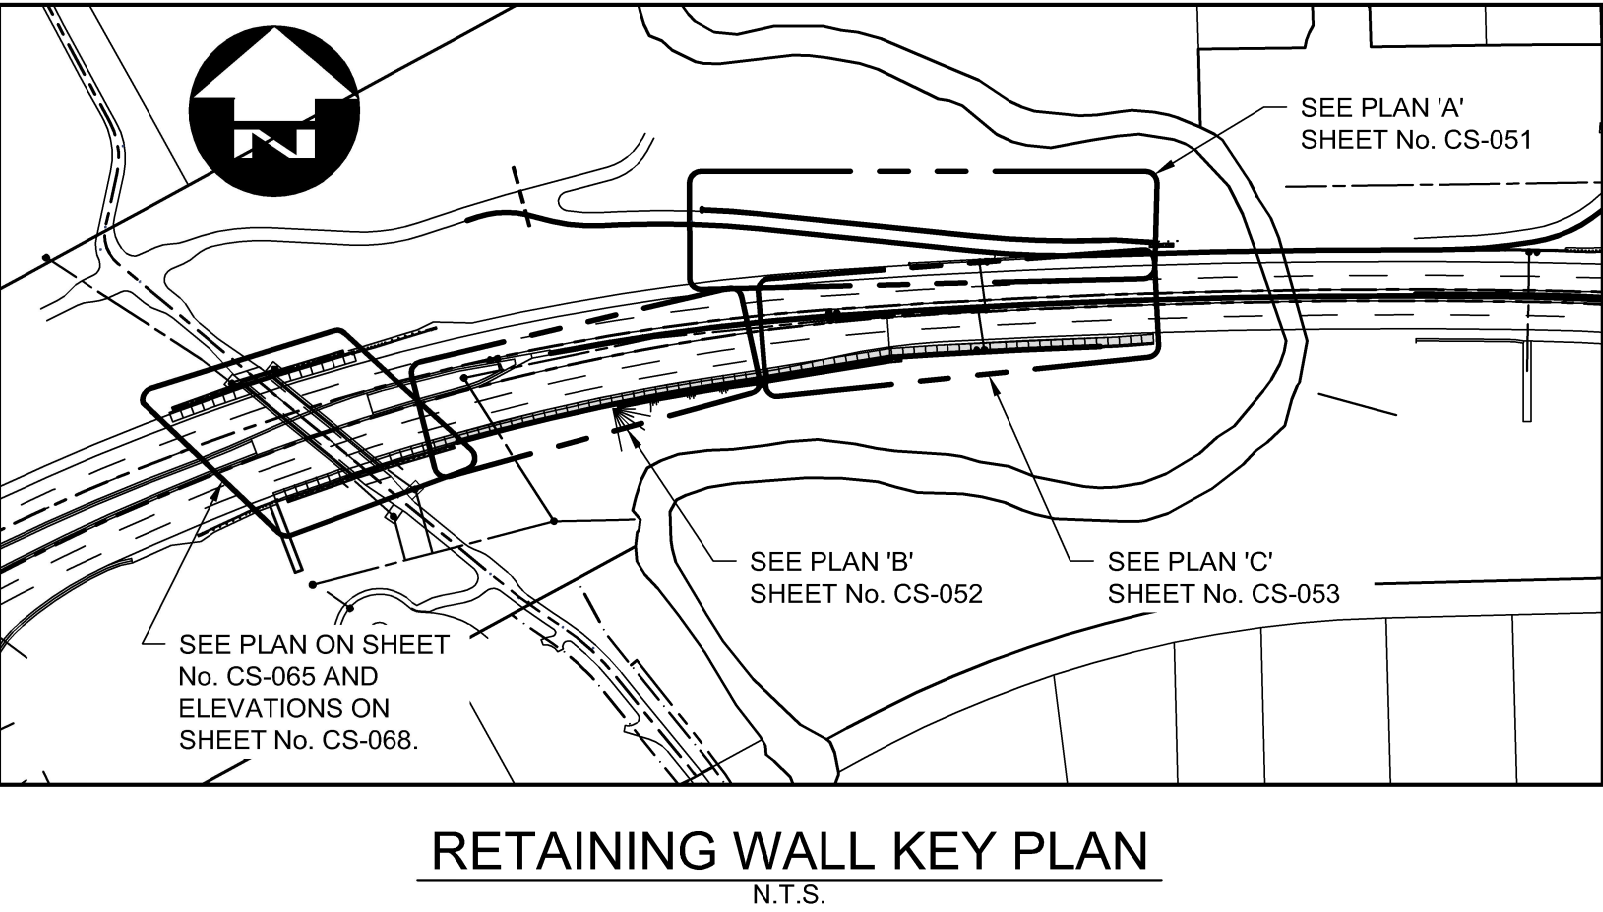

G:\CAD\175932\Drawings\Structural\Contract\BRIDGE-CON-CS-RETAINING WALL LAYOUT 2.dwg

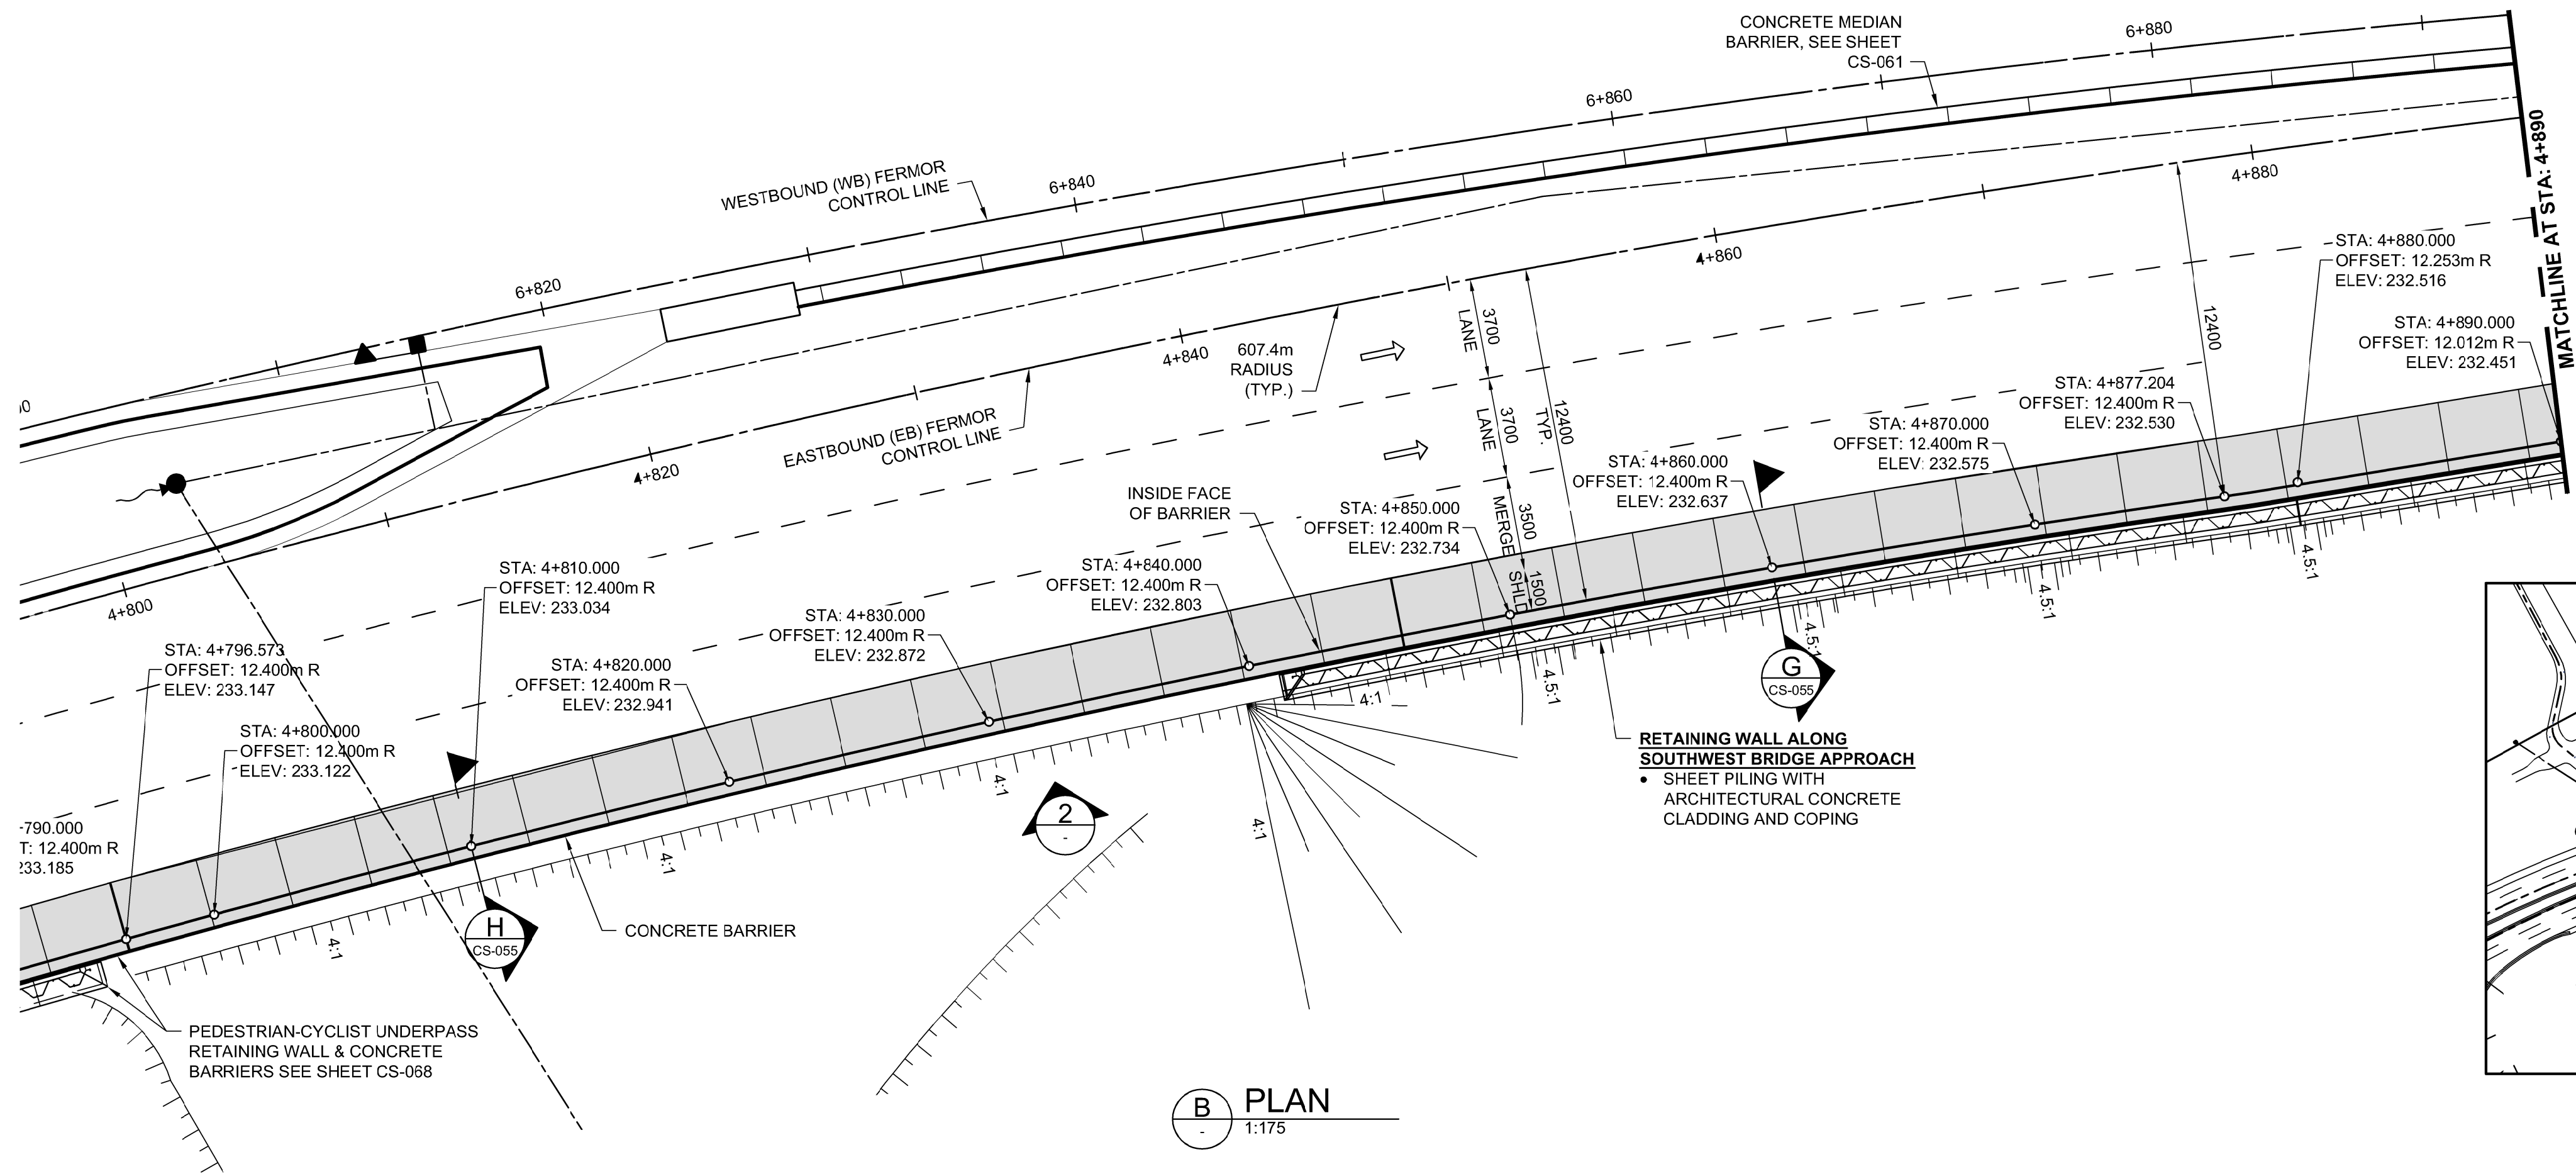

|                   |            |                           |      |
|-------------------|------------|---------------------------|------|
| DESIGNED BY       | DRA        | CHECKED BY                | SSR  |
| DRAWN BY          | CGC        | APPROVED BY               | MBL  |
| HOR. SCALE        | AS SHOWN   | RELEASED FOR CONSTRUCTION |      |
| VERTICAL          | AS SHOWN   |                           |      |
| ISSUED FOR TENDER | 18/02/09   | DRA                       |      |
| NO. REVISIONS     | DATE       | BY                        | DATE |
| 0                 | 2018/02/09 |                           |      |



**THE CITY OF WINNIPEG**  
PUBLIC WORKS DEPARTMENT

**FERMOR AVENUE BRIDGE OVER SEINE RIVER**  
BRIDGE REHABILITATION, PEDESTRIAN-CYCLIST UNDERPASS STRUCTURE  
AND ROADWORKS FROM ST. ANNE'S ROAD TO ARCHIBALD STREET

RETAINING WALL LAYOUT  
EASTBOUND 1 OF 2

CITY DRAWING NUMBER  
U-243-2017-CS-052

SHEET 052 OF 100

CONSULTANT DRAWING NUMBER  
CS-052