

STAGE 2C NOTES:

SCHEDULE


- SEPTEMBER TO OCTOBER 2019

MAJOR CONSTRUCTION ACTIVITIES

1. CONSTRUCTION OF MEDIANS AND OVERALL SITE RESTORATION
2. CONSTRUCTION OF SOUTHBOUND RIGHT TURN ISLAND AT FERMOR WESTBOUND AND ARCHIBALD SOUTHBOUND
3. CONSTRUCTION OF ARCHIBALD SB, RIGHT TURN LANE, INCLUDING ISLAND.
4. CONSTRUCTION OF FINAL LIFT OF ASPHALT (LANE AT A TIME)

TRAFFIC AND PEDESTRIAN CONTROL

- ALL LANES OPEN TO TRAFFIC EXCEPT DURING LAYING OF FINAL ASPHALT LIFT WHERE LANE AT A TIME CLOSURE WILL BE REQUIRED
- POLYPOSTS DELINEATE TEMPORARY MEDIANS AND LANE EDGES

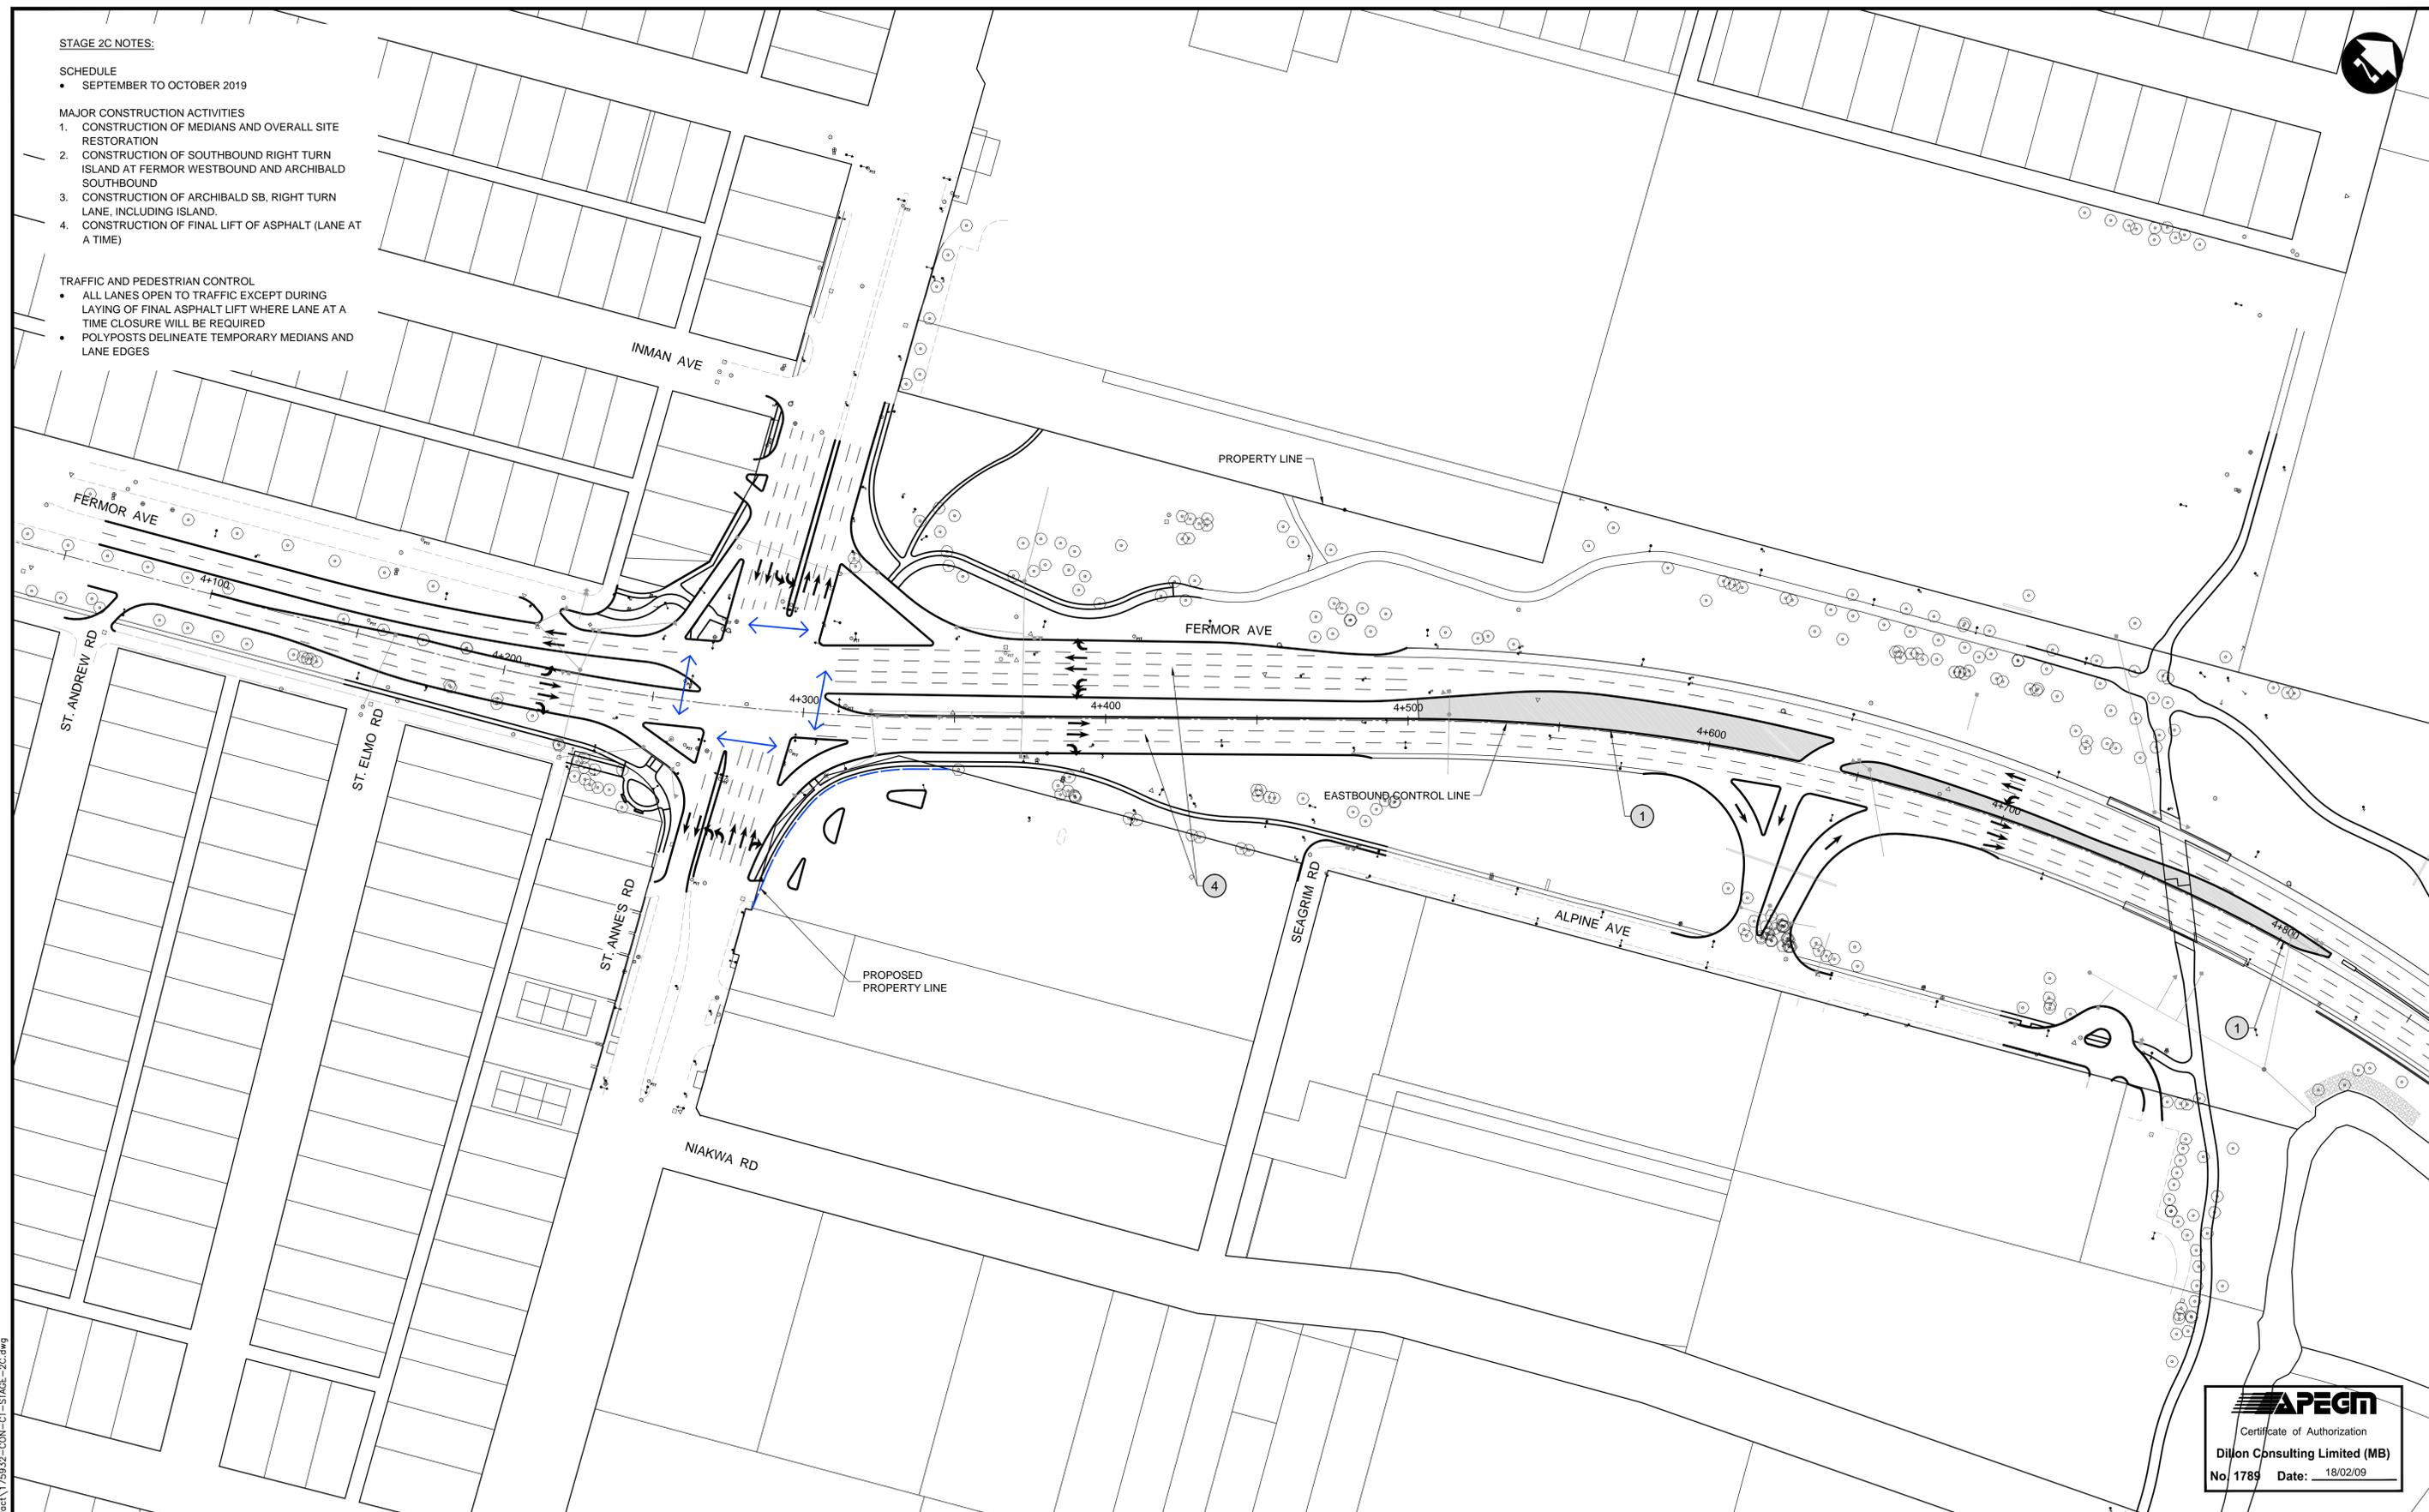

G:\CAD\175932\Drawings\Roadworks\Contract\175932-CON-CT-STAGE-2C.dwg

APEGM
 Certificate of Authorization
Dillon Consulting Limited (MB)
 No 1789 Date: 18/02/09

LEGEND - CONSTRUCTION STAGING

- | | | | | | |
|--|---------------------------------|--|-------------------------------------|--|----------------------------|
| | MAJOR UNDERGROUNDS CONSTRUCTION | | TEMPORARY ROADWAY CONSTRUCTION | | VEHICULAR TRAFFIC |
| | EXISTING PROPERTY LINE | | TEMPORARY MEDIAN CONSTRUCTION | | PEDESTRIAN/CYCLIST TRAFFIC |
| | PROPOSED PROPERTY LINE | | PERMANENT ROADWAY CONSTRUCTION | | LANE CLOSED |
| | REMOVAL | | PERMANENT MEDIAN CONSTRUCTION | | SIDEWALK CLOSED |
| | ADJUSTMENT | | TEMPORARY SIDEWALK/MUP CONSTRUCTION | | |
| | | | PERMANENT SIDEWALK/MUP CONSTRUCTION | | |
| | | | BRIDGE/UNDERPASS CONSTRUCTION | | |

UNDERGROUND STRUCTURES

SUPV. U/G STRUCTURES	DATE

LOCATION OF UNDERGROUND STRUCTURES AS SHOWN ARE BASED ON THE BEST INFORMATION AVAILABLE. BUT NO GUARANTEE IS GIVEN THAT ALL EXISTING UTILITIES ARE SHOWN OR THAT THE GIVEN LOCATIONS ARE EXACT. CONFIRMATION OF EXISTENCE AND EXACT LOCATION OF ALL SERVICES MUST BE OBTAINED FROM THE INDIVIDUAL UTILITIES BEFORE PROCEEDING WITH CONSTRUCTION.

B.M. ELEV.	DESIGNED BY	JAT
	DRAWN BY	PMW
	CHECKED BY	JNC
	APPROVED BY	JNC
	HOR. SCALE	1:1000
	VERTICAL	—
	ISSUED FOR TENDER	18/02/09 JNC
	NO. REVISIONS	DATE BY DATE

RELEASED FOR CONSTRUCTION	DATE

DILLON CONSULTING

ENGINEER'S SEAL
 PROVINCE OF MANITOBA
J.N. CRANG
 REGISTERED PROFESSIONAL ENGINEER

THE CITY OF WINNIPEG
 PUBLIC WORKS DEPARTMENT

FERMOR AVENUE BRIDGE OVER SEINE RIVER
 BRIDGE REHABILITATION, PEDESTRIAN-CYCLIST UNDERPASS STRUCTURE AND ROADWORKS FROM ST. ANNE'S ROAD TO ARCHIBALD STREET

CONSTRUCTION STAGING - STAGE 2C (1 OF 2)

CITY DRAWING NUMBER	P-3489-2017-GE-020
SHEET OF	020 OF 021
CONSULTANT DRAWING NUMBER	GE-020