




1 PRECAST RECTANGULAR CATCH BASIN (AT NEW PARAPET WALL)
 SCALE: 1:20

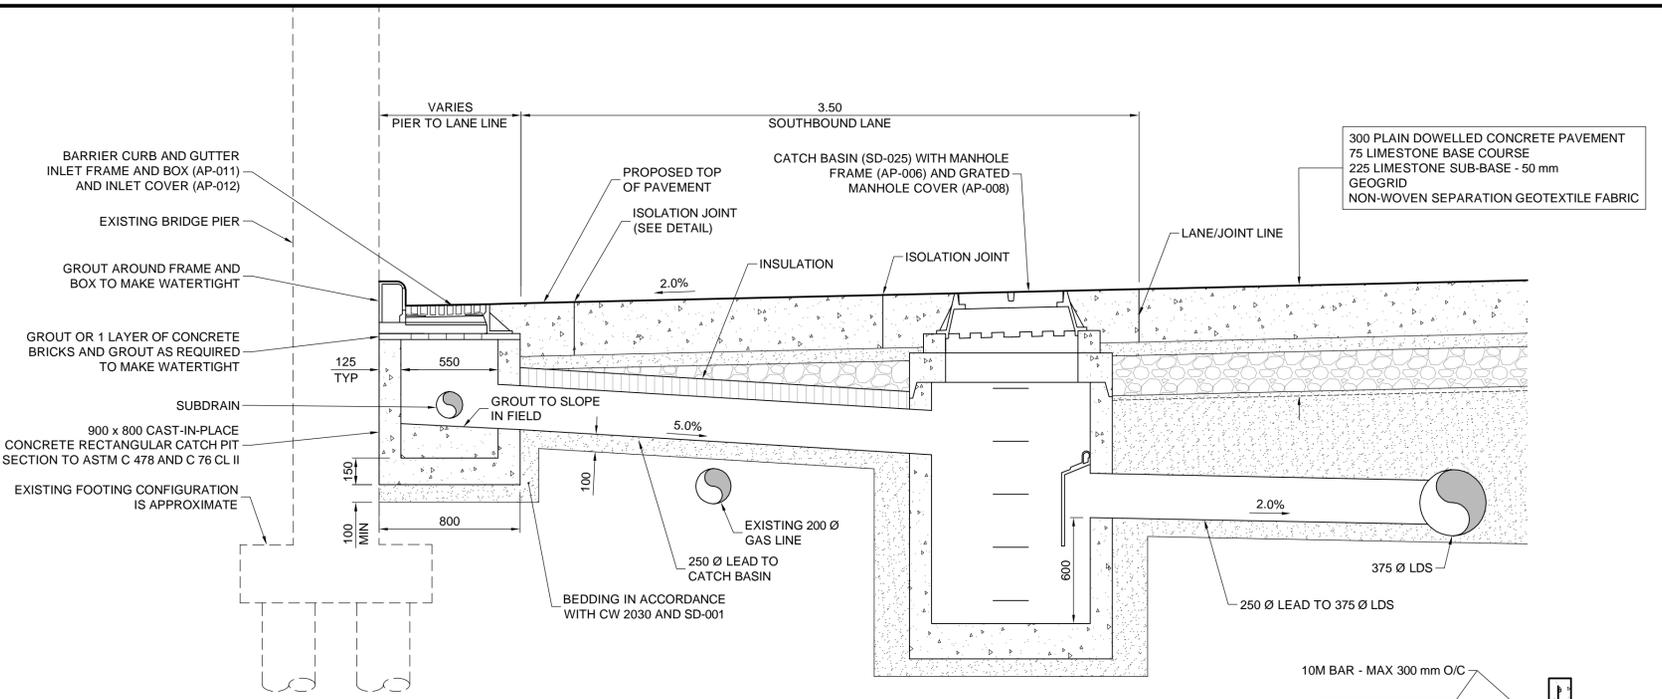


2 CAST-IN-PLACE CATCH PIT/CATCH BASIN DETAIL (SOUTHBOUND)
 SCALE: 1:20

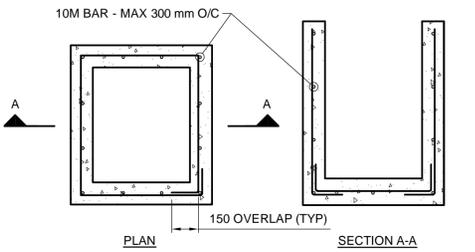


CAST-IN-PLACE CATCH PIT DETAILS
 SCALE: 1:20

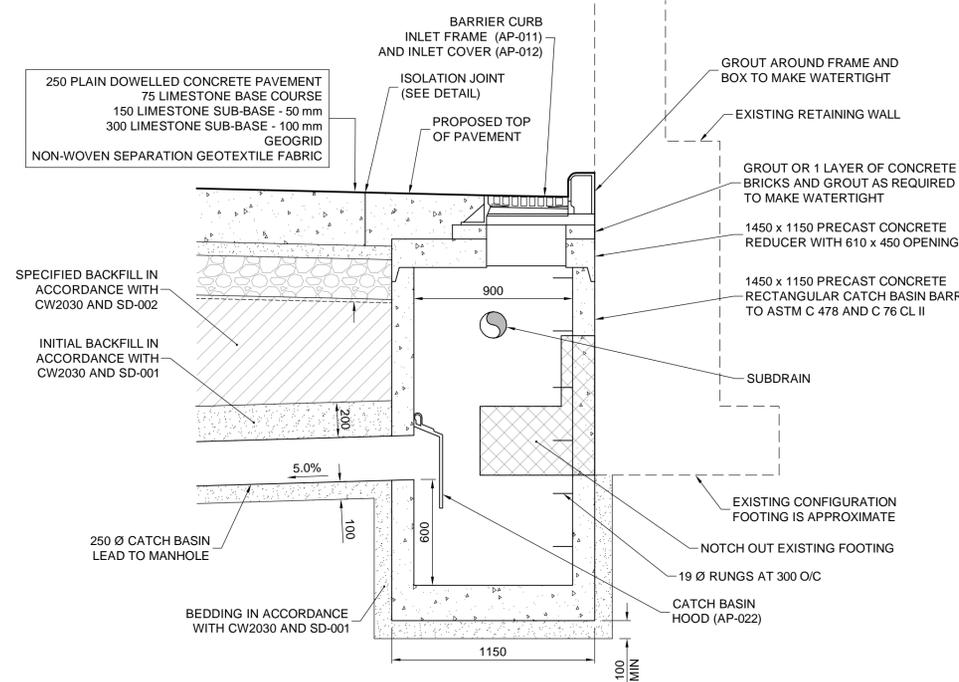

3 PRECAST RECTANGULAR CATCH BASIN (AT EXISTING RETAINING WALL)
 SCALE: 1:20

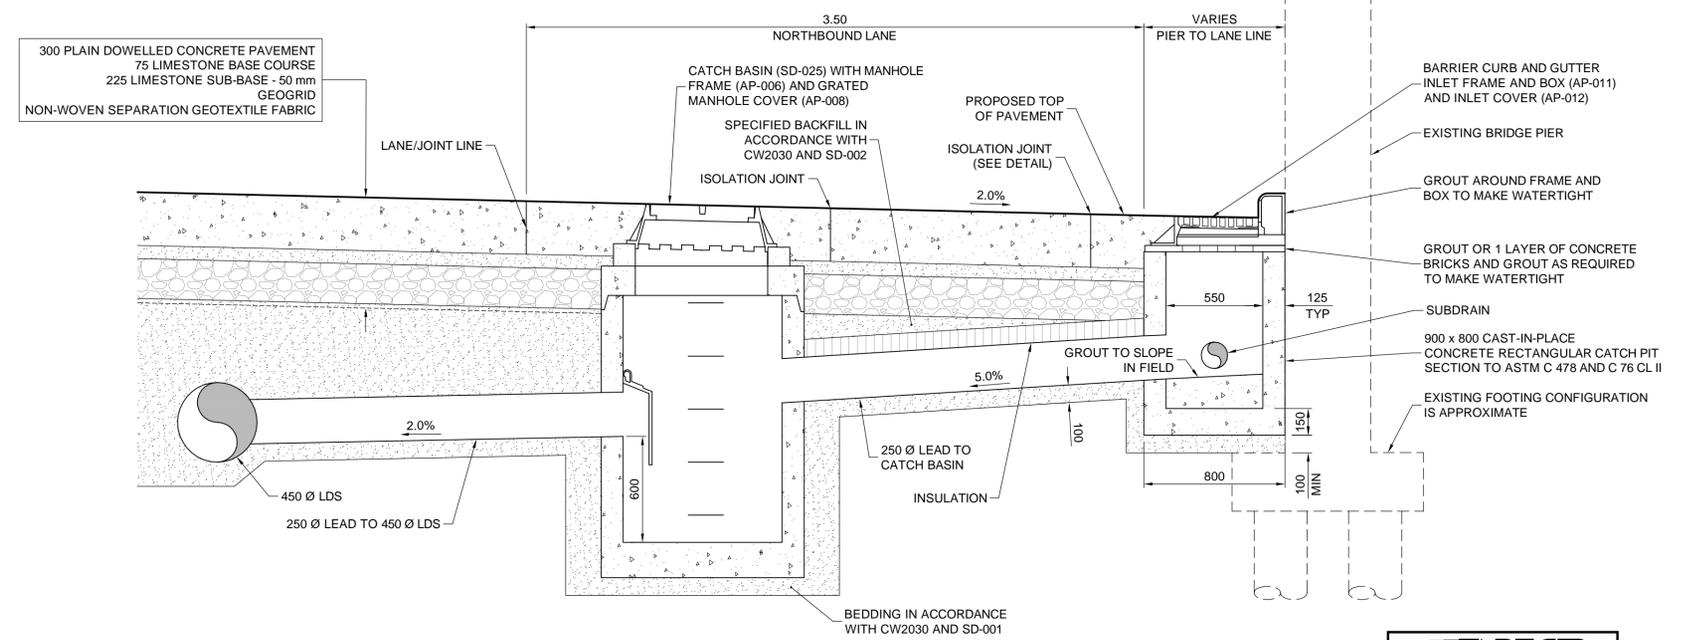

4 CAST-IN-PLACE CATCH PIT/CATCH BASIN DETAIL (NORTHBOUND)
 SCALE: 1:20

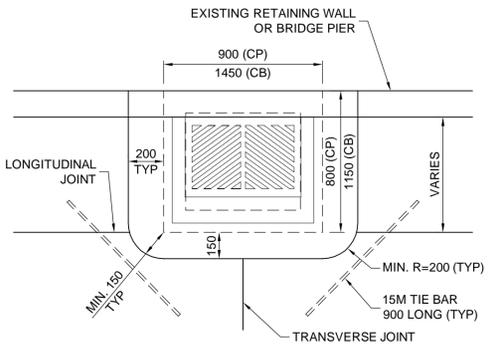

CATCH PIT/CATCH BASIN ISOLATION DETAIL (AT RECTANGULAR DRAINAGE INLETS)
 SCALE: 1:20

METRIC
 WHOLE NUMBERS INDICATE MILLIMETRES
 DECIMALIZED NUMBERS INDICATE METRES



UNDERGROUND STRUCTURES SUPV. U/G STRUCTURES DATE	B.M. ELEV.	DESIGNED BY RTP		ENGINEER'S SEAL	
	LOCATION OF UNDERGROUND STRUCTURES AS SHOWN ARE BASED ON THE BEST INFORMATION AVAILABLE BUT NO GUARANTEE IS GIVEN THAT ALL EXISTING UTILITIES ARE SHOWN OR THAT THE GIVEN LOCATIONS ARE EXACT. CONFIRMATION OF EXISTENCE AND EXACT LOCATION OF ALL SERVICES MUST BE OBTAINED FROM THE INDIVIDUAL UTILITIES BEFORE PROCEEDING WITH CONSTRUCTION.			DRAWN BY TJH	
		CHECKED BY TS		2018 REGIONAL STREET RENEWAL PROJECT McPHILLIPS STREET RECONSTRUCTION AND UNDERPASS STRUCTURAL IMPROVEMENTS LOGAN AVENUE TO JARVIS AVENUE	CITY DRAWING NUMBER P-3492-2018-CT-022
		APPROVED BY TJP		RELEASED FOR CONSTRUCTION DATE	SHEET 022 OF 022 CONSULTANT DRAWING NUMBER CT-022
		HOR. SCALE AS NOTED		CONSULTANT PROJECT NUMBER 17-6152	DETAILS (2 OF 2)
		VERTICAL AS NOTED			
		NO. REVISIONS			
		DATE BY DATE			

G:\CAD\176152\Drawings\Roadworks\Contract\176152-CON-CT-SECTIONS.dwg