


McPHILLIPS STREET NORTHBOUND

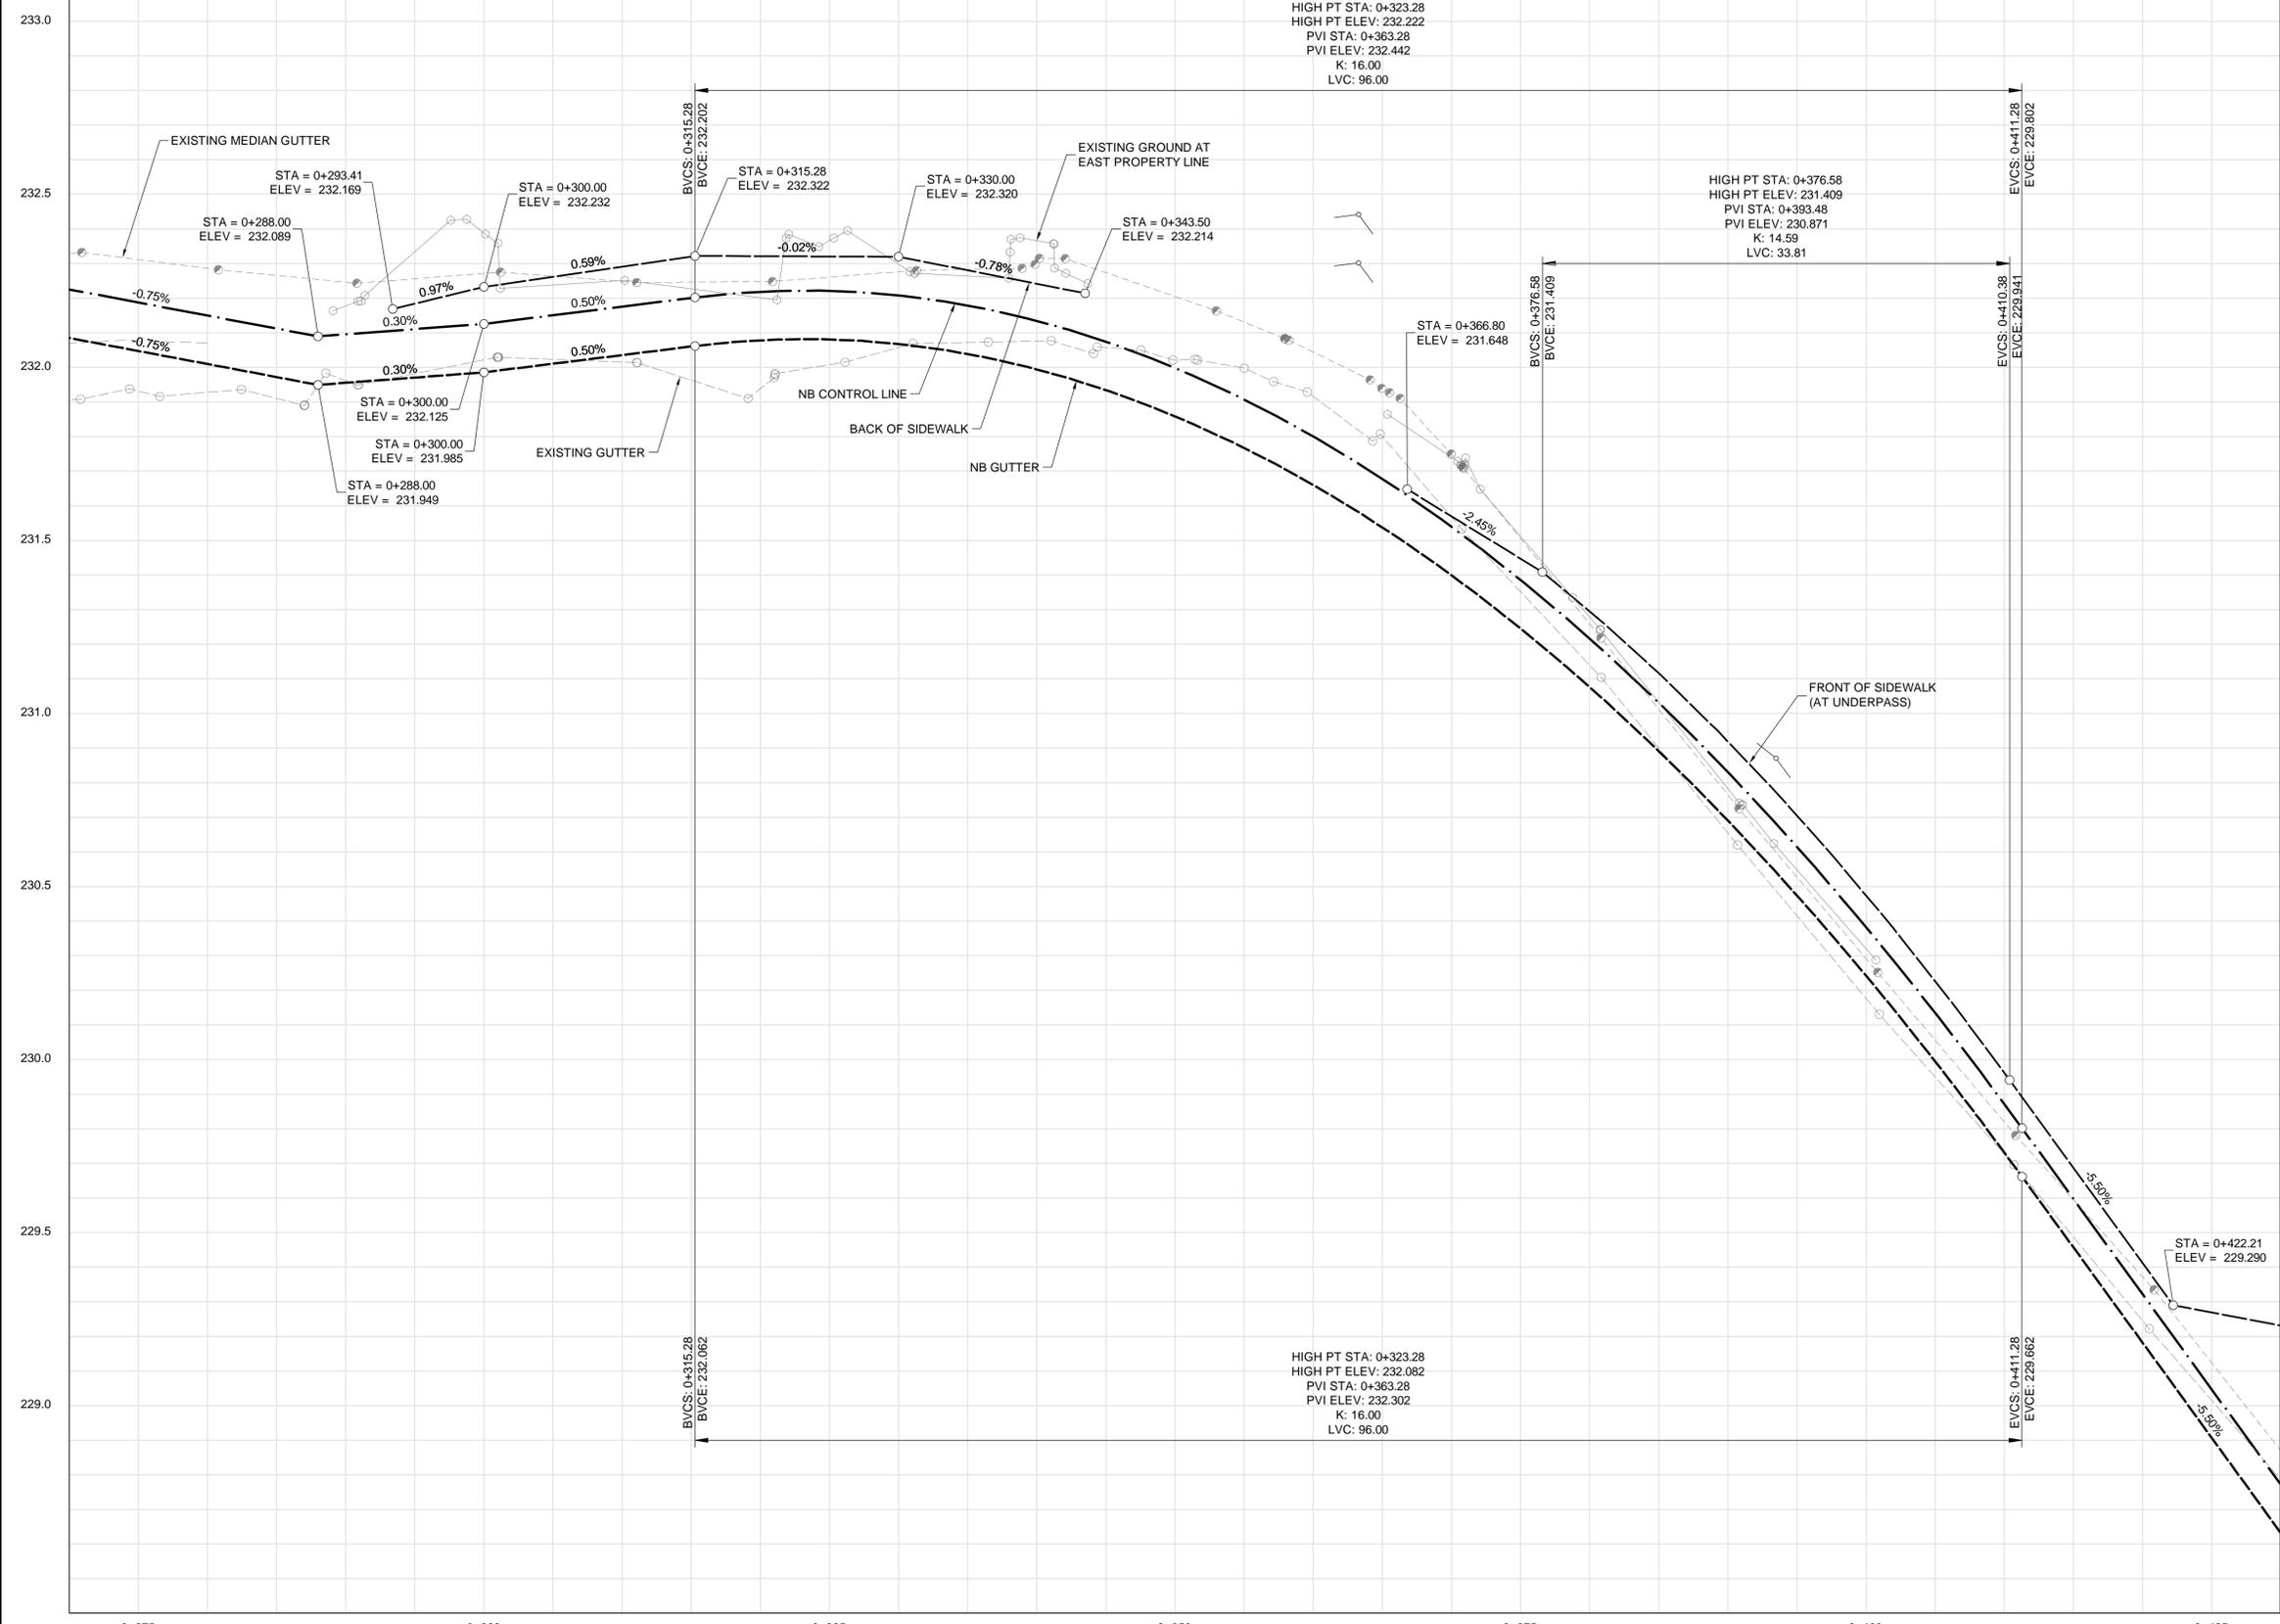

CONSTRUCTION NOTES:

- ALL DIMENSIONS ARE TO BACK OF CURB.
- ISOLATE MISCELLANEOUS ITEMS IN NEW CONCRETE WORKS AS PER SD-228C.
- LEGAL PLAN AND UNDERGROUND INFORMATION FROM CITY OF WINNIPEG LBIS. CONTRACTOR TO VERIFY ALL UNDERGROUNDS IN THE FIELD.
- CONTRACTOR TO TAKE PRECAUTIONARY STEPS TO AVOID DAMAGE FROM CONSTRUCTION ACTIVITIES TO TREES WITHIN THE LIMITS OF CONSTRUCTION.
- LOCATION OF EXISTING SERVICES TO BE CONFIRMED IN THE FIELD BY THE CONTRACTOR.
- CB LEADS TO BE INSTALLED AT MIN. 1.0% SLOPE OR AS DIRECTED BY CONTRACT ADMINISTRATOR.
- LIMITS OF SIDEWALK RENEWAL TO BE FINALIZED IN THE FIELD BY THE CONTRACT ADMINISTRATOR.
- LIMITS OF BOULEVARD GRADING TO BE FINALIZED IN THE FIELD BY THE CONTRACT ADMINISTRATOR.
- ALL EXISTING LONG WATER SERVICES TO BE INSULATED AS PER SD-018 (AS REQUIRED).
- ALL BOULEVARDS TO BE SOD UNLESS OTHERWISE NOTED.
- CONTRACTOR TO TAKE PRECAUTIONARY STEPS TO PROTECT EXISTING TREES WITHIN THE LIMITS OF CONSTRUCTION FROM DAMAGE BY CONSTRUCTION ACTIVITIES AS OUTLINED IN THE SPECIFICATIONS.
- INSTALL 6 m OF 150 mm SUBDRAIN TO CATCH BASINS IN BOTH DIRECTIONS PARALLEL TO ROADWAY AS PER SD-245 AND CAP ENDS.
- INSTALL 150 mm SUBDRAIN ALONG ROADWAY NEAR RETAINING WALLS THROUGHOUT UNDERPASS AREA.
- MODIFIED BARRIER CURB AT ALL INTERSECTION RADI (SEE SHEETS CT-001 AND CT-002).
- ADJUST MANHOLE FRAMES, CATCH BASIN RIMS AND VALVES TO NEW GRADES, AS REQUIRED.
- CONTRACTOR TO TAKE PRECAUTIONARY STEPS WHEN WORKING IN PROXIMITY TO 200 mm HYDRO GAS LINE, INCLUDING SAFETY WATCH AS REQUIRED.

METRIC

WHOLE NUMBERS INDICATE MILLIMETRES
DECIMALIZED NUMBERS INDICATE METRES

WARNING

IF POWER EQUIPMENT OR EXPLOSIVES ARE TO BE USED FOR EXCAVATION ON THIS PROJECT THE CONTRACTOR MUST:

- NOTIFY THE GAS COMPANY OF THE PROPOSED LOCATION OF EXCAVATION.
- TAKE PRECAUTION TO AVOID DAMAGE TO GAS COMPANY INSTALLATIONS SEE PROVINCIAL REGULATION 210/72 FOR DETAILS.
- OBTAIN EXCAVATION PERMITS PRIOR TO CONSTRUCTION.



THE CITY OF WINNIPEG
 PUBLIC WORKS DEPARTMENT

2018 REGIONAL STREET RENEWAL PROJECT
 McPHILLIPS STREET RECONSTRUCTION AND UNDERPASS
 STRUCTURAL IMPROVEMENTS
 LOGAN AVENUE TO JARVIS AVENUE

CITY DRAWING NUMBER: P-3492-2018-CT-006
 SHEET OF: 006 OF 021
 CONSULTANT DRAWING NUMBER: CT-006

McPHILLIPS STREET - STA. 0+270 TO 0+430 (NB PROFILE)

EXISTING	LEGEND-PLAN	PROPOSED	EXISTING	LEGEND-PLAN	PROPOSED	EXISTING	LEGEND-PROFILE	PROPOSED
150 WM	WATERMAIN	150 WM	CONCRETE	CONCRETE	CONCRETE	150 WM	WATERMAIN	150 WM
300 LDS	HYDRANT	300 LDS	ASPHALT	ASPHALT	ASPHALT	300 LDS	LAND DRAINAGE SEWER	300 LDS
250 WWS	VALVE	250 WWS	PLANING	PLANING	PLANING	250 WWS	WASTE WATER SEWER	250 WWS
HYDRO	MANHOLE	HYDRO	SIDEWALK	SIDEWALK	SIDEWALK	HYDRO	HYDRANT	HYDRO
MTS	CATCH BASIN	MTS	PAVING STONES	PAVING STONES	PAVING STONES	MTS	VALVE	MTS
100 GAS	CURB INLET	100 GAS	STRUCTURAL SIDEWALK	STRUCTURAL SIDEWALK	STRUCTURAL SIDEWALK	100 GAS	PROFILE	100 GAS
	LAND DRAINAGE SEWER		PROPERTY LINE	PROPERTY LINE	PROPERTY LINE		NORTH/WEST GUTTER	
	WASTE WATER SEWER		DRAINAGE ARROW	DRAINAGE ARROW	DRAINAGE ARROW		SOUTH/EAST GUTTER	
	HYDRO		CURB RAMP (SD-229C)	CURB RAMP (SD-229C)	CURB RAMP (SD-229C)		NORTH/WEST DITCH	
	M.T.S.		DETECTABLE WARNING SURFACE TILE (SD-229AA)	DETECTABLE WARNING SURFACE TILE (SD-229AA)	DETECTABLE WARNING SURFACE TILE (SD-229AA)		SOUTH/EAST DITCH	
	GAS							

G:\CAD\176152\Drawings\Roadworks\Contract\176152-CON-CT-PLAN-PROFILE.dwg