
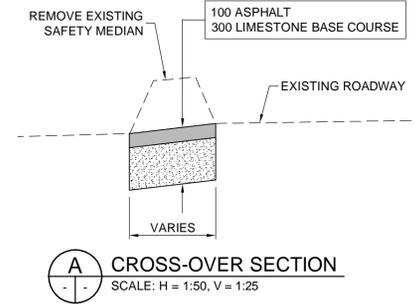
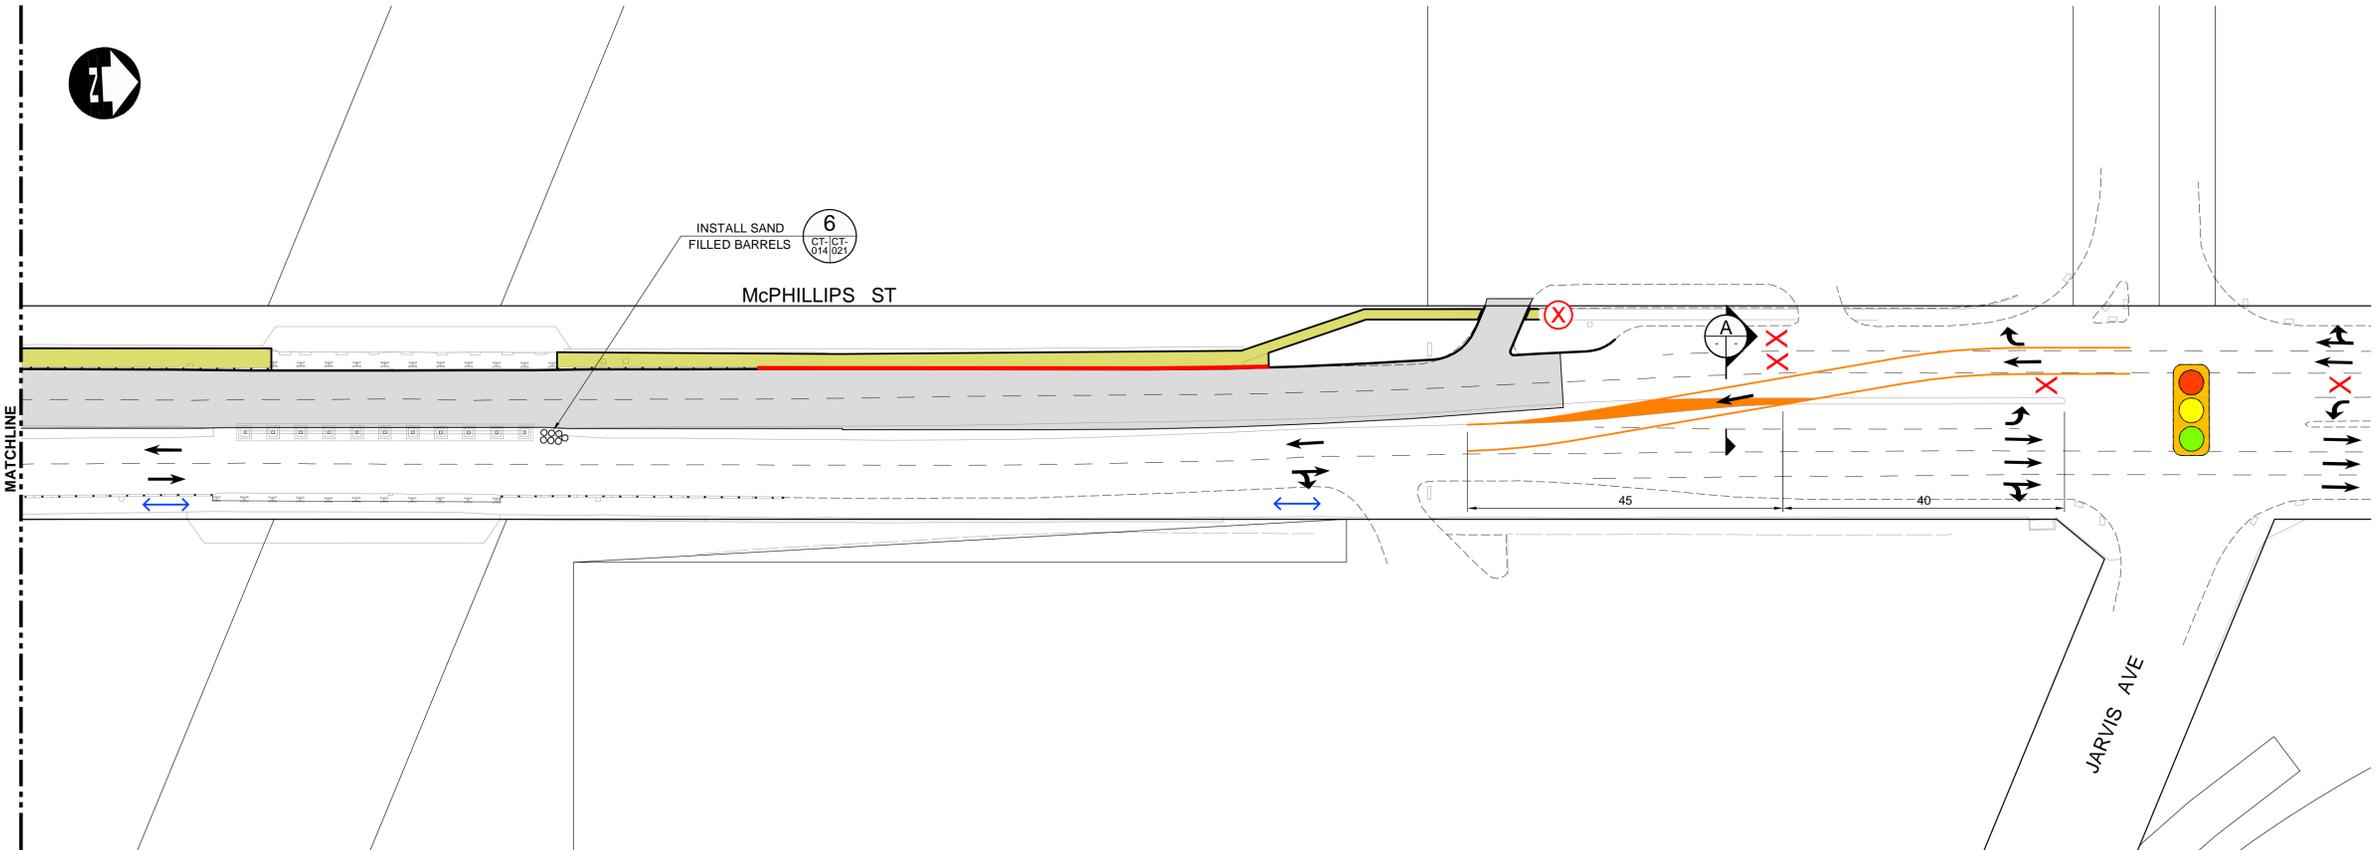


- TRAFFIC DETOUR NOTES:**
- EXERCISE CAUTION AROUND FEEDER MAIN AND CHAMBERS
  - CONTRACTOR TO SCHEDULE MEETING WITH TRAFFIC SERVICES AND CONTRACT ADMINISTRATOR 48 HOURS IN ADVANCE OF SETUP
  - REFER TO E6. FOR FULL TRAFFIC MANAGEMENT SPECIFICATION
  - ALL TRAFFIC CONTROL SHALL BE IN ACCORDANCE WITH MANUAL OF TEMPORARY TRAFFIC CONTROL ON CITY STREETS
  - CONTRACTOR SHALL MAINTAIN ACCESS TO ALL SIDE STREETS OR AS DIRECTED BY CONTRACT ADMINISTRATOR

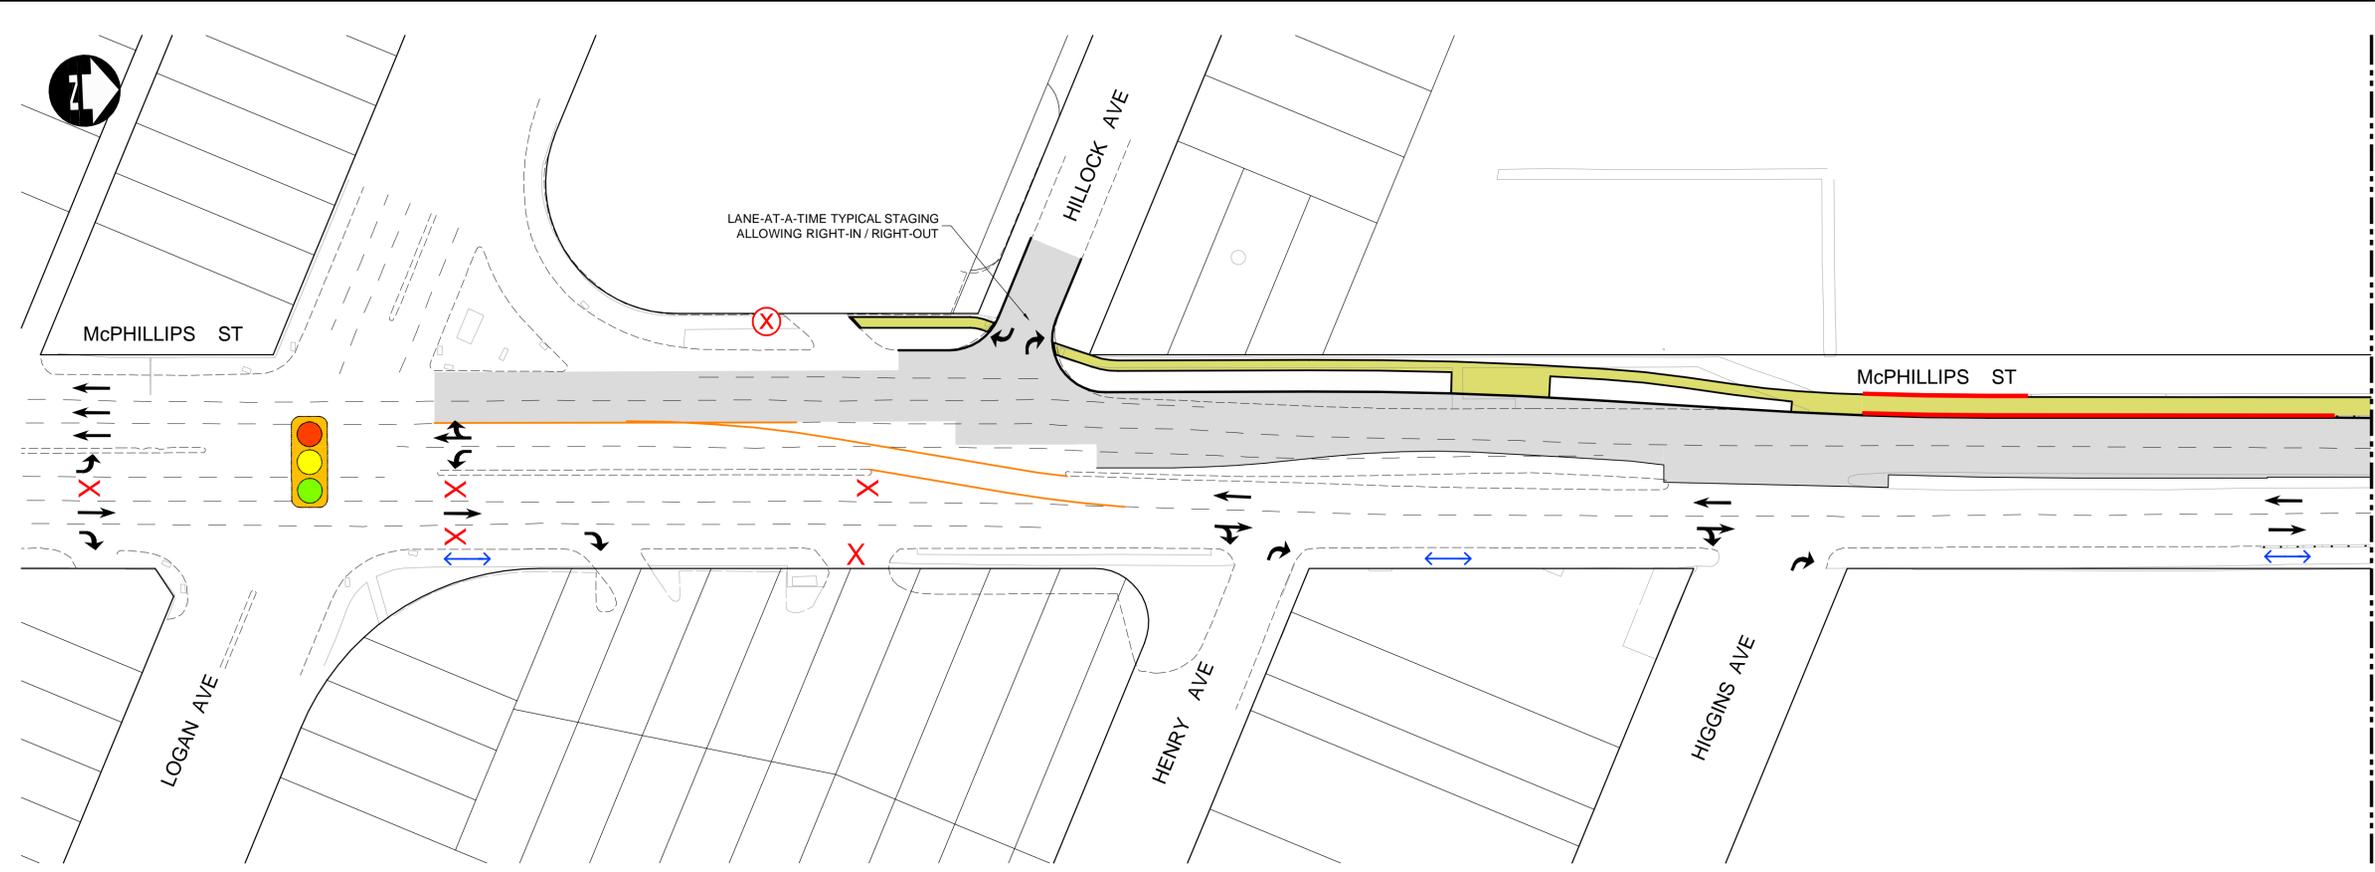

**APEGM**  
 Certificate of Authorization  
**Dillon Consulting Limited (MB)**  
 No. 1789 Date: 18/03/16

**LEGEND**

ROADWAY CONSTRUCTION		VEHICLE TRAFFIC	
SIDEWALK CONSTRUCTION		PEDESTRIAN TRAFFIC	
MEDIAN CONSTRUCTION		LANE CLOSURE	
RETAINING WALL CONSTRUCTION		SIDEWALK CLOSURE	
TEMPORARY ROADWAY			

UNDERGROUND STRUCTURES		B.M. ELEV.	DESIGNED BY
SUPV. U/G STRUCTURES	DATE		RTP
			DRAWN BY TJH
			CHECKED BY TS
			APPROVED BY TJP
LOCATION OF UNDERGROUND STRUCTURES AS SHOWN ARE BASED ON THE BEST INFORMATION AVAILABLE, BUT NO GUARANTEE IS GIVEN THAT ALL EXISTING UTILITIES ARE SHOWN OR THAT THE GIVEN LOCATIONS ARE EXACT. CONFIRMATION OF EXISTENCE AND EXACT LOCATION OF ALL SERVICES MUST BE OBTAINED FROM THE INDIVIDUAL UTILITIES BEFORE PROCEEDING WITH CONSTRUCTION.			HOR. SCALE 1:500
0	ISSUED FOR TENDER	18/03/16	TJP
NO.	REVISIONS	DATE	BY

**DILLON CONSULTING**

RELEASED FOR CONSTRUCTION

DATE

ENGINEER'S SEAL

PROVINCE OF MANITOBA

REGISTERED PROFESSIONAL ENGINEER

T.J. PETERS  
 18/03/16  
 Member 22309

CONSULTANT PROJECT NUMBER  
 17-6152

**THE CITY OF WINNIPEG**  
 PUBLIC WORKS DEPARTMENT

2018 REGIONAL STREET RENEWAL PROJECT  
 McPHILLIPS STREET RECONSTRUCTION AND UNDERPASS  
 STRUCTURAL IMPROVEMENTS  
 LOGAN AVENUE TO JARVIS AVENUE

TRAFFIC DETOUR - STAGE 2A

CITY DRAWING NUMBER  
 P-3492-2018-CT-014

SHEET 014 OF 021

CONSULTANT DRAWING NUMBER  
 CT-014

G:\CAD\176152\Drawings\Roadworks\Contract\176152-CON-CT-TRAFFIC-STAGE-2A.dwg