
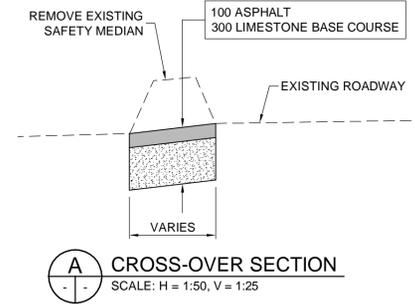
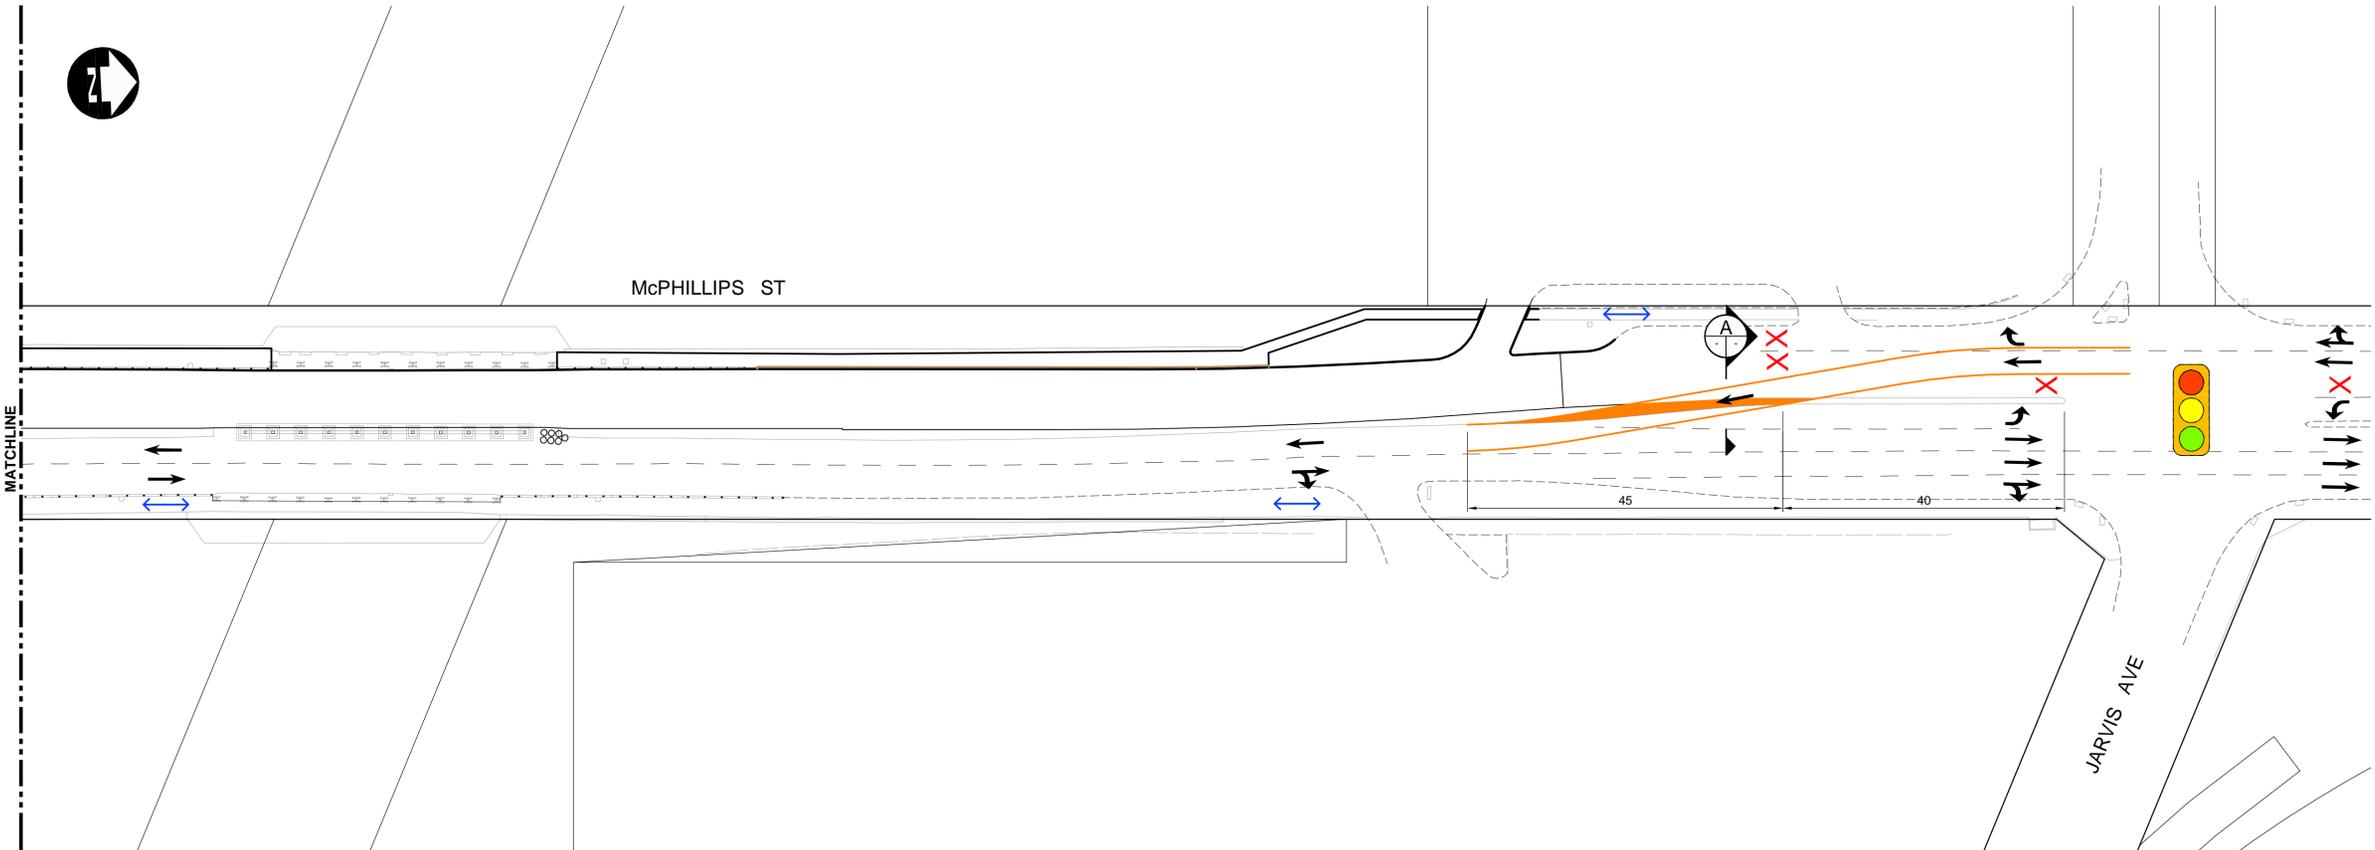


- TRAFFIC DETOUR NOTES:**
- EXERCISE CAUTION AROUND FEEDER MAIN AND CHAMBERS
 - CONTRACTOR TO SCHEDULE MEETING WITH TRAFFIC SERVICES AND CONTRACT ADMINISTRATOR 48 HOURS IN ADVANCE OF SETUP
 - REFER TO E6. FOR FULL TRAFFIC MANAGEMENT SPECIFICATION
 - ALL TRAFFIC CONTROL SHALL BE IN ACCORDANCE WITH 'MANUAL OF TEMPORARY TRAFFIC CONTROL ON CITY STREETS'
 - CONTRACTOR SHALL MAINTAIN ACCESS TO ALL SIDE STREETS OR AS DIRECTED BY CONTRACT ADMINISTRATOR

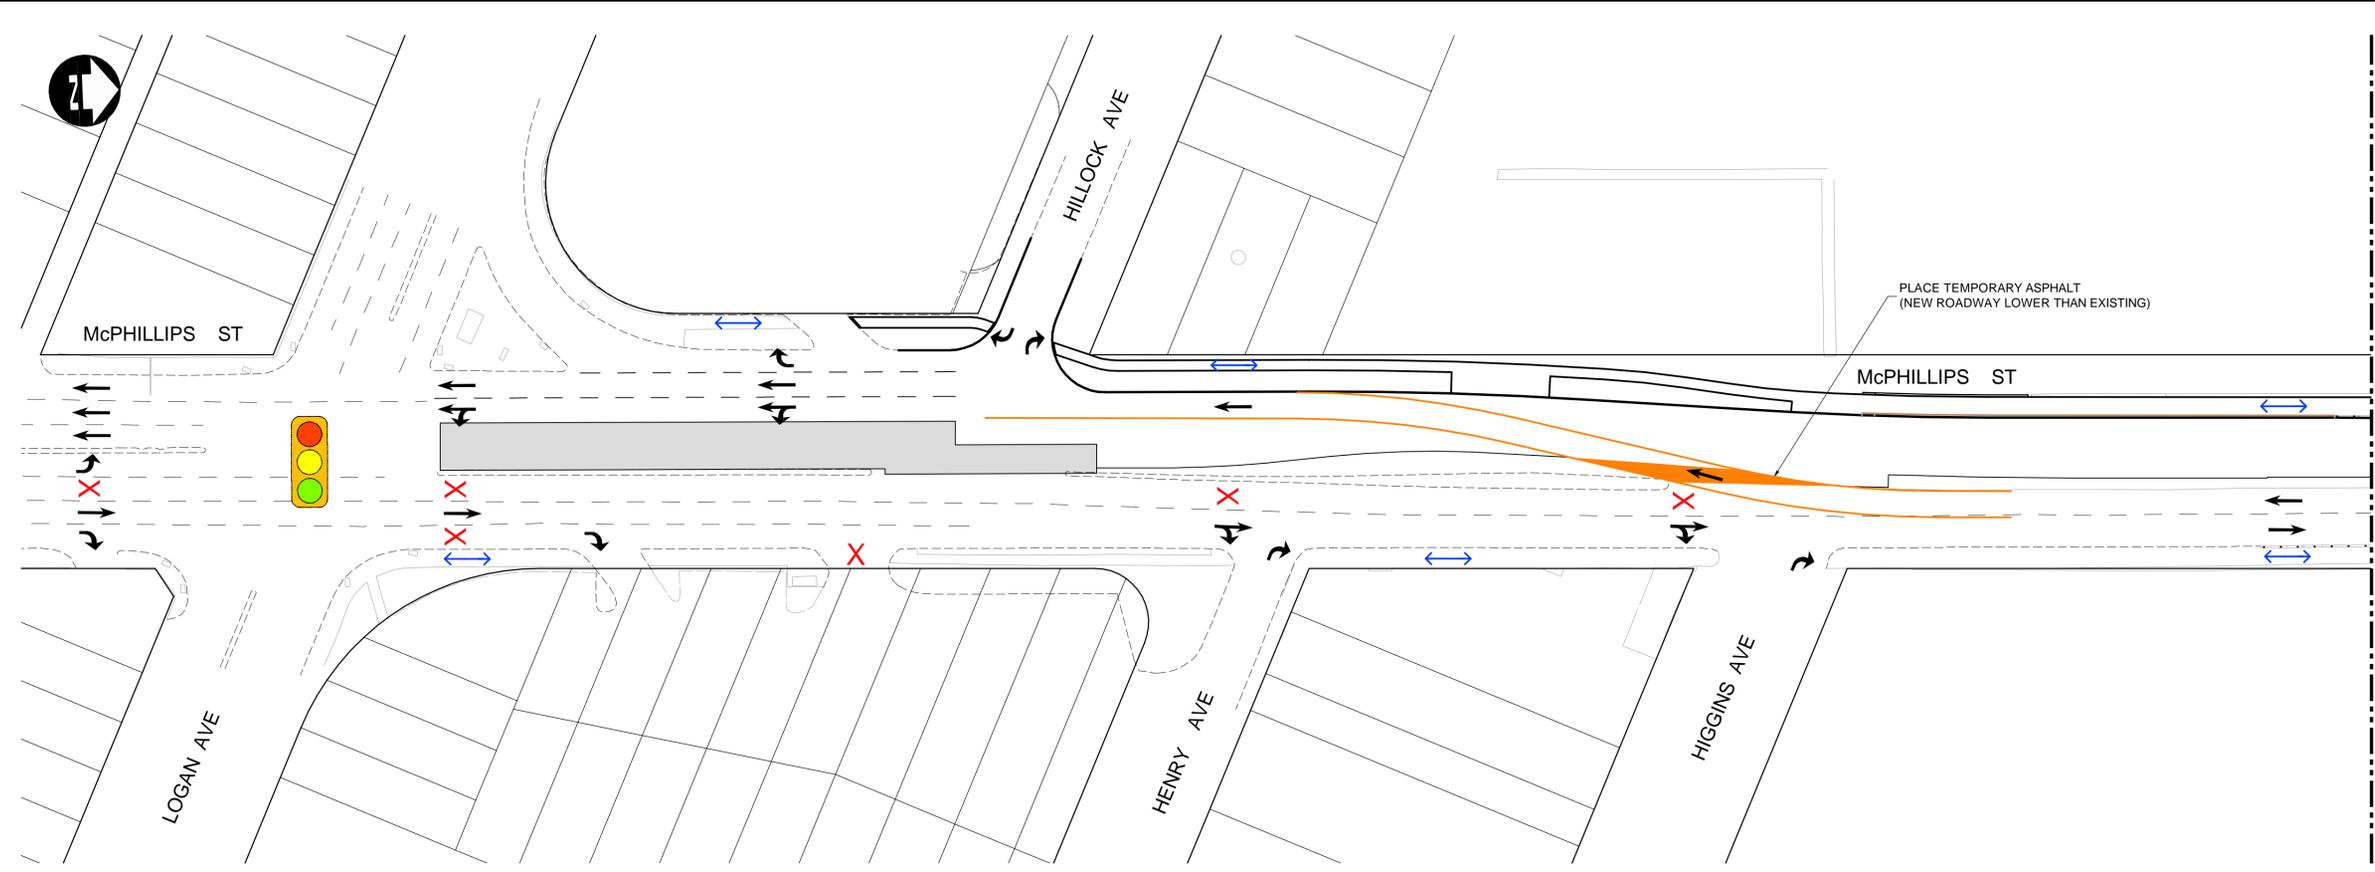

THE CITY OF WINNIPEG
PUBLIC WORKS DEPARTMENT

2018 REGIONAL STREET RENEWAL PROJECT
McPHILLIPS STREET RECONSTRUCTION AND UNDERPASS
STRUCTURAL IMPROVEMENTS
LOGAN AVENUE TO JARVIS AVENUE

CITY DRAWING NUMBER
P-3492-2018-CT-015

SHEET
015 OF 021

CONSULTANT DRAWING NUMBER
CT-015

LEGEND

ROADWAY CONSTRUCTION		VEHICLE TRAFFIC	
SIDEWALK CONSTRUCTION		PEDESTRIAN TRAFFIC	
MEDIAN CONSTRUCTION		LANE CLOSURE	
RETAINING WALL CONSTRUCTION		SIDEWALK CLOSURE	
TEMPORARY ROADWAY			

UNDERGROUND STRUCTURES		B.M. ELEV.	DESIGNED BY	RTP
SUPV. U/G STRUCTURES	DATE		DRAWN BY	TJH
			CHECKED BY	TS
			APPROVED BY	TJP
			HOR. SCALE	1:500
			VERTICAL	-
0	ISSUED FOR TENDER	18/03/16	DATE	
NO.	REVISIONS	DATE	BY	DATE

DILLON CONSULTING

RELEASED FOR CONSTRUCTION

DATE

ENGINEER'S SEAL

PROVINCE OF MANITOBA

T.J. PETERS

18/03/16

Member 22309

REGISTERED PROFESSIONAL ENGINEER

CONSULTANT PROJECT NUMBER

17-6152

G:\CAD\176152\Drawings\Roadworks\Contract\176152-CON-CT-TRAFFIC-STAGE-2B.dwg