
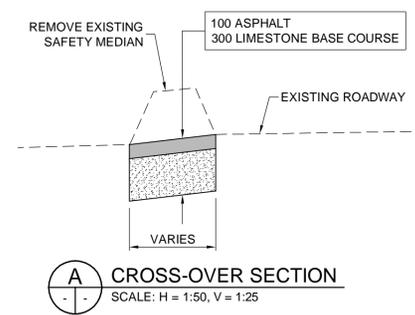
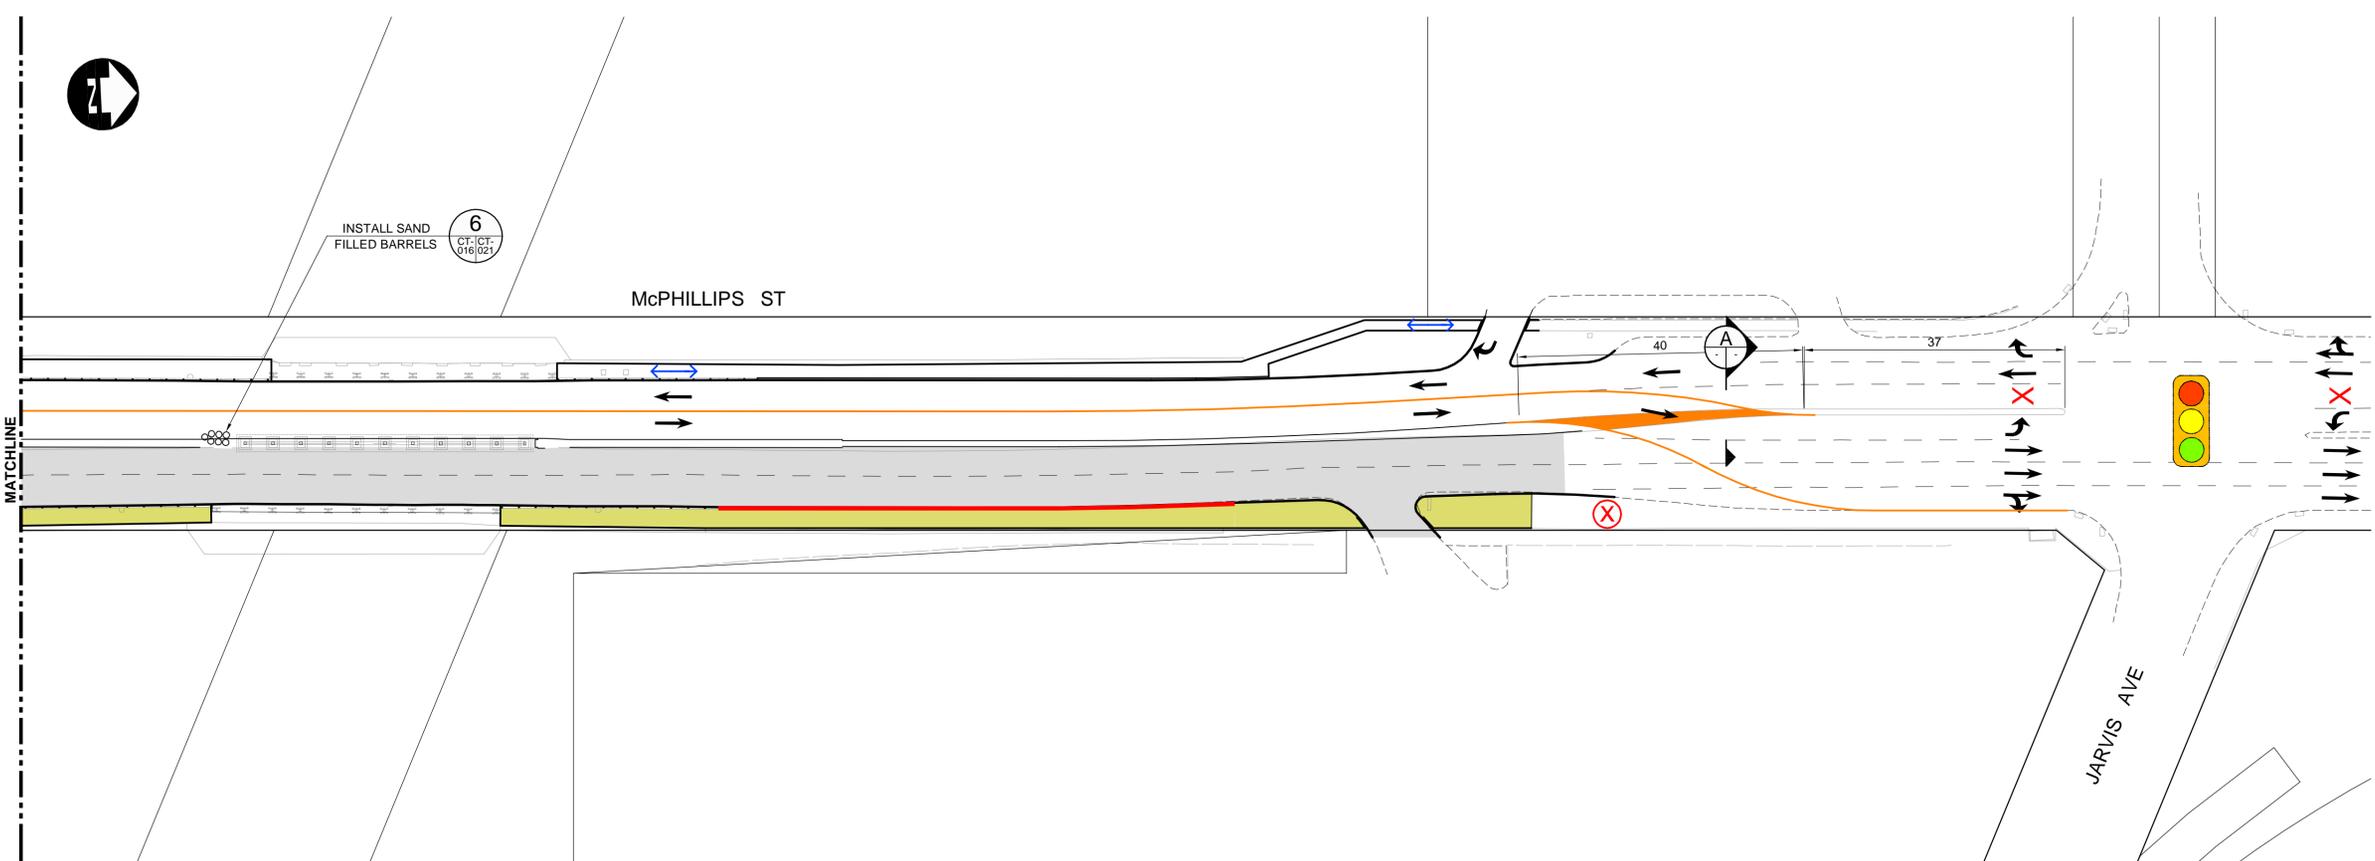


- TRAFFIC DETOUR NOTES:**
- EXERCISE CAUTION AROUND FEEDER MAIN AND CHAMBERS
 - CONTRACTOR TO SCHEDULE MEETING WITH TRAFFIC SERVICES AND CONTRACT ADMINISTRATOR 48 HOURS IN ADVANCE OF SETUP
 - REFER TO E6. FOR FULL TRAFFIC MANAGEMENT SPECIFICATION
 - ALL TRAFFIC CONTROL SHALL BE IN ACCORDANCE WITH 'MANUAL OF TEMPORARY TRAFFIC CONTROL ON CITY STREETS'
 - CONTRACTOR SHALL MAINTAIN ACCESS TO ALL SIDE STREETS OR AS DIRECTED BY CONTRACT ADMINISTRATOR

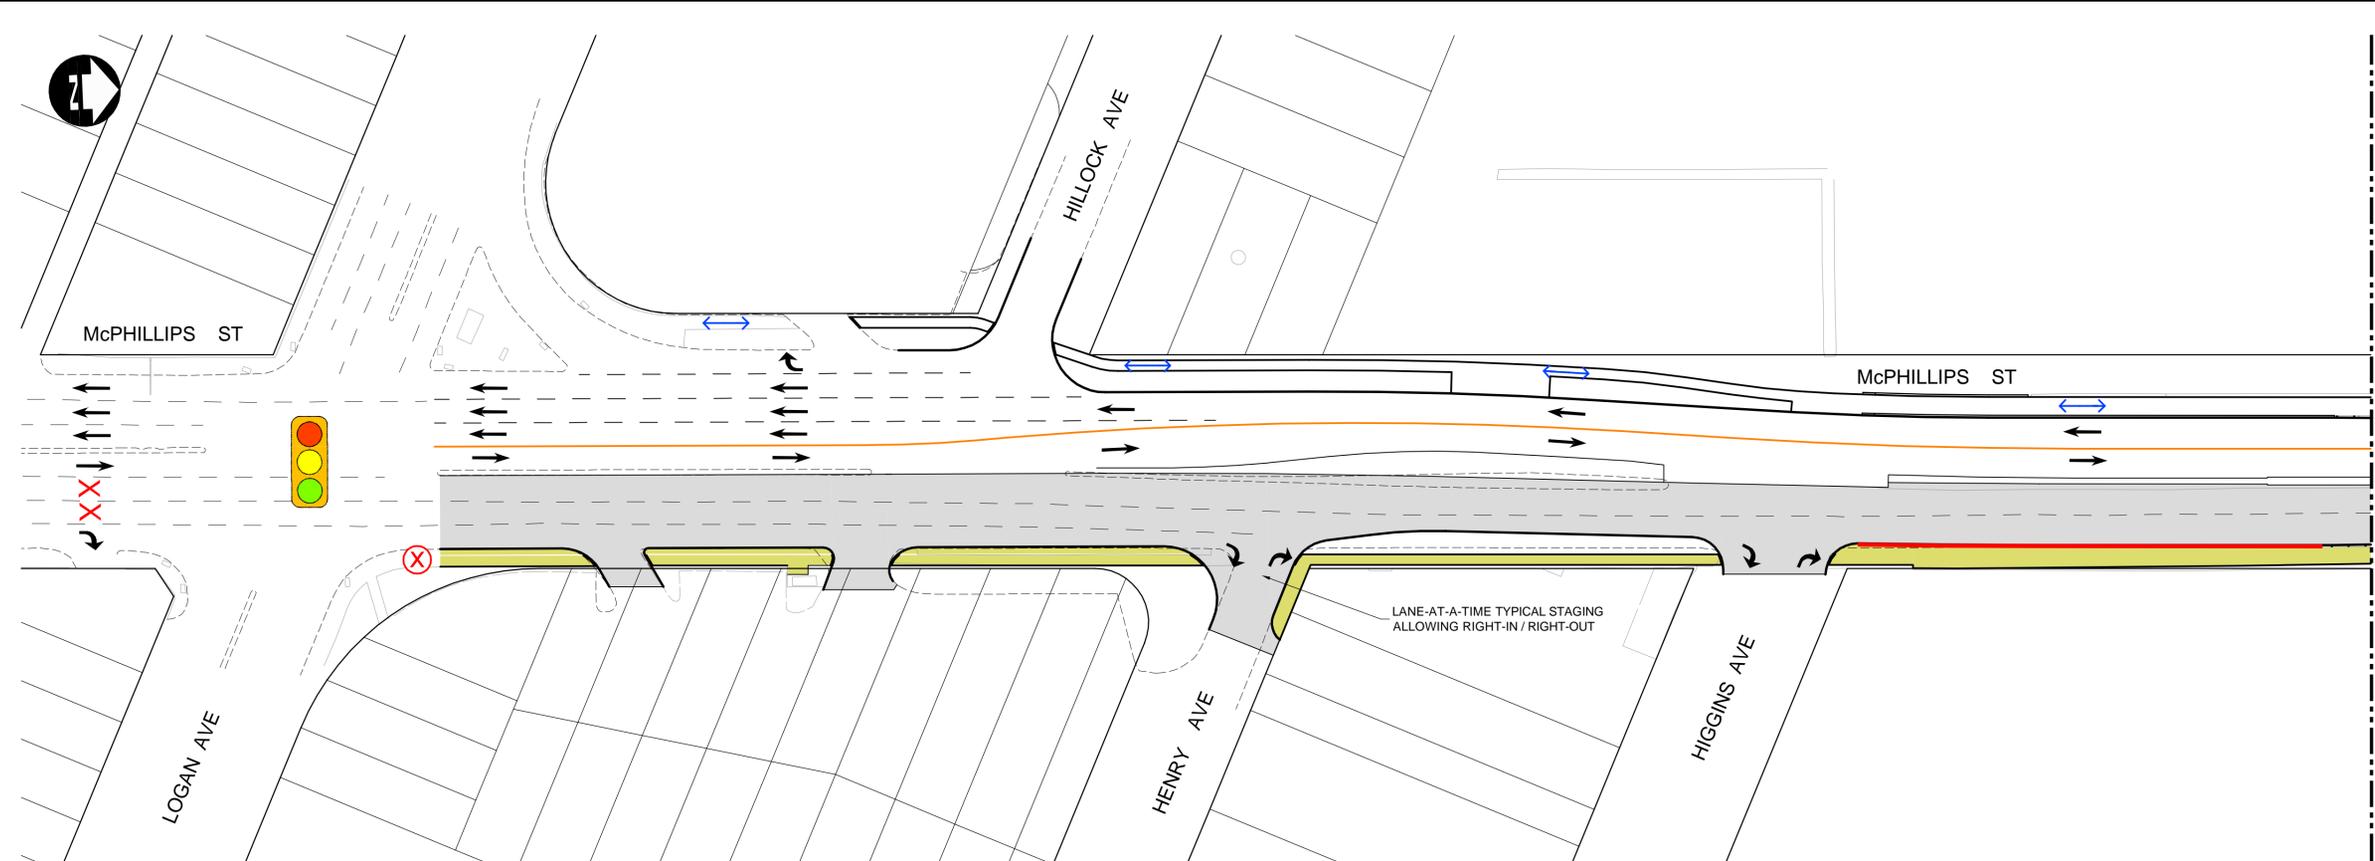

APEGM
Certificate of Authorization
Dillon Consulting Limited (MB)
No. 1789 Date: 18/03/16

LEGEND

ROADWAY CONSTRUCTION		VEHICLE TRAFFIC	
SIDEWALK CONSTRUCTION		PEDESTRIAN TRAFFIC	
MEDIAN CONSTRUCTION		LANE CLOSURE	
RETAINING WALL CONSTRUCTION		SIDEWALK CLOSURE	
TEMPORARY ROADWAY			

UNDERGROUND STRUCTURES		B.M. ELEV.	DESIGNED BY	RTP
SUPV. U/G STRUCTURES	DATE		DRAWN BY	TJH
			CHECKED BY	TS
			APPROVED BY	TJP
			HOR. SCALE	1:500
			VERTICAL	-
0	ISSUED FOR TENDER	18/03/16	DATE	
NO.	REVISIONS	DATE	BY	DATE

DILLON CONSULTING

RELEASED FOR CONSTRUCTION

DATE

ENGINEER'S SEAL

PROVINCE OF MANITOBA

T.J. PETERS

18/03/16

Member 22309

REGISTERED PROFESSIONAL ENGINEER

CONSULTANT PROJECT NUMBER

17-6152

THE CITY OF WINNIPEG
PUBLIC WORKS DEPARTMENT

2018 REGIONAL STREET RENEWAL PROJECT
McPHILLIPS STREET RECONSTRUCTION AND UNDERPASS
STRUCTURAL IMPROVEMENTS
LOGAN AVENUE TO JARVIS AVENUE

TRAFFIC DETOUR - STAGE 3

CITY DRAWING NUMBER
P-3492-2018-CT-016

SHEET 016 OF 021

CONSULTANT DRAWING NUMBER
CT-016

G:\CAD\176152\Drawings\Roadworks\Contract\176152-CON-CT-TRAFFIC-STAGE-3.dwg