


K:\TRANSPORTATION PLANNING DRAFTING\01 - TYPICAL\T-3400\T-3451-MEMORIAL-BUFFERED BIKE LANES.DWG

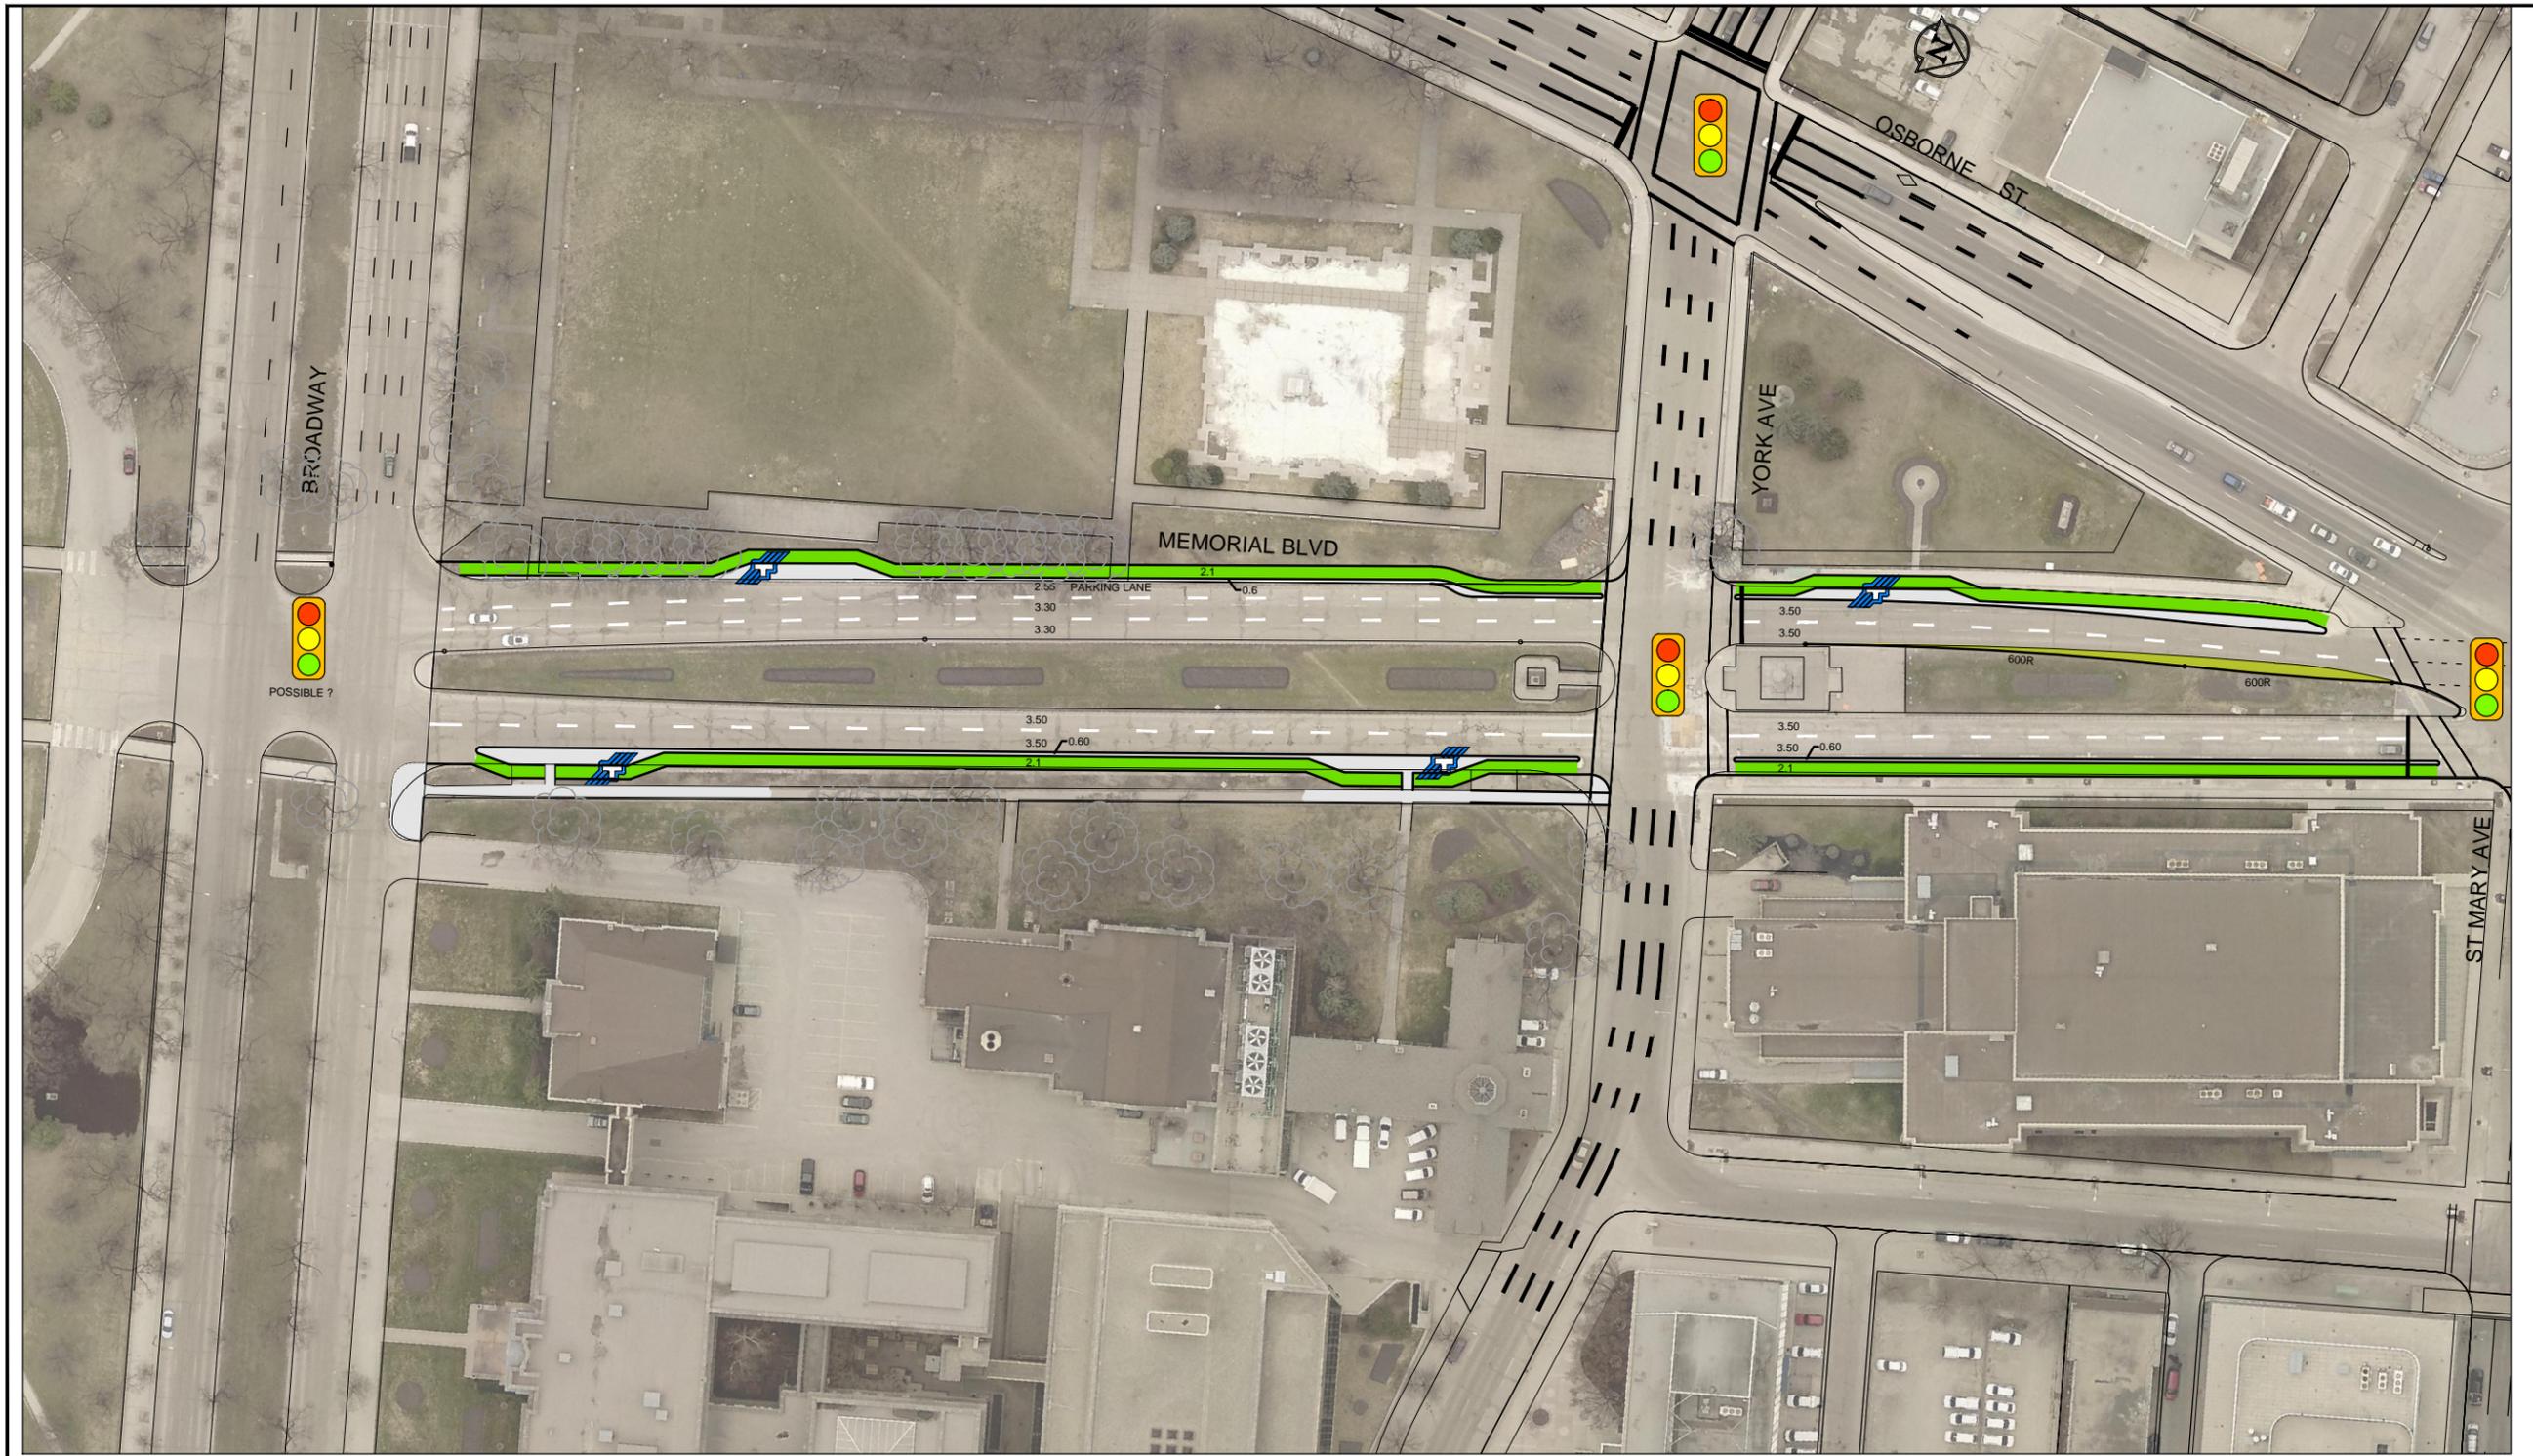

PRELIMINARY
NOT TO BE USED FOR CONSTRUCTION

 THE CITY OF WINNIPEG PUBLIC WORKS DEPARTMENT TRANSPORTATION DIVISION		SHEET OF 1 1	
DESIGNED BY DRAWN BY MRD HOR. SCALE: 1:500 VERTICAL: DATE 2017-10-10		CHECKED BY APPROVED BY RELEASED FOR CONSTRUCTION DATE	
MEMORIAL DRIVE FROM ST MARY AVE TO BROADWAY CYCLE TRACK		CITY DRAWING NUMBER T-3451	
		DATE	