



PROFILE - SASKATCHEWAN AVENUE - STA 0+600 TO 0+720

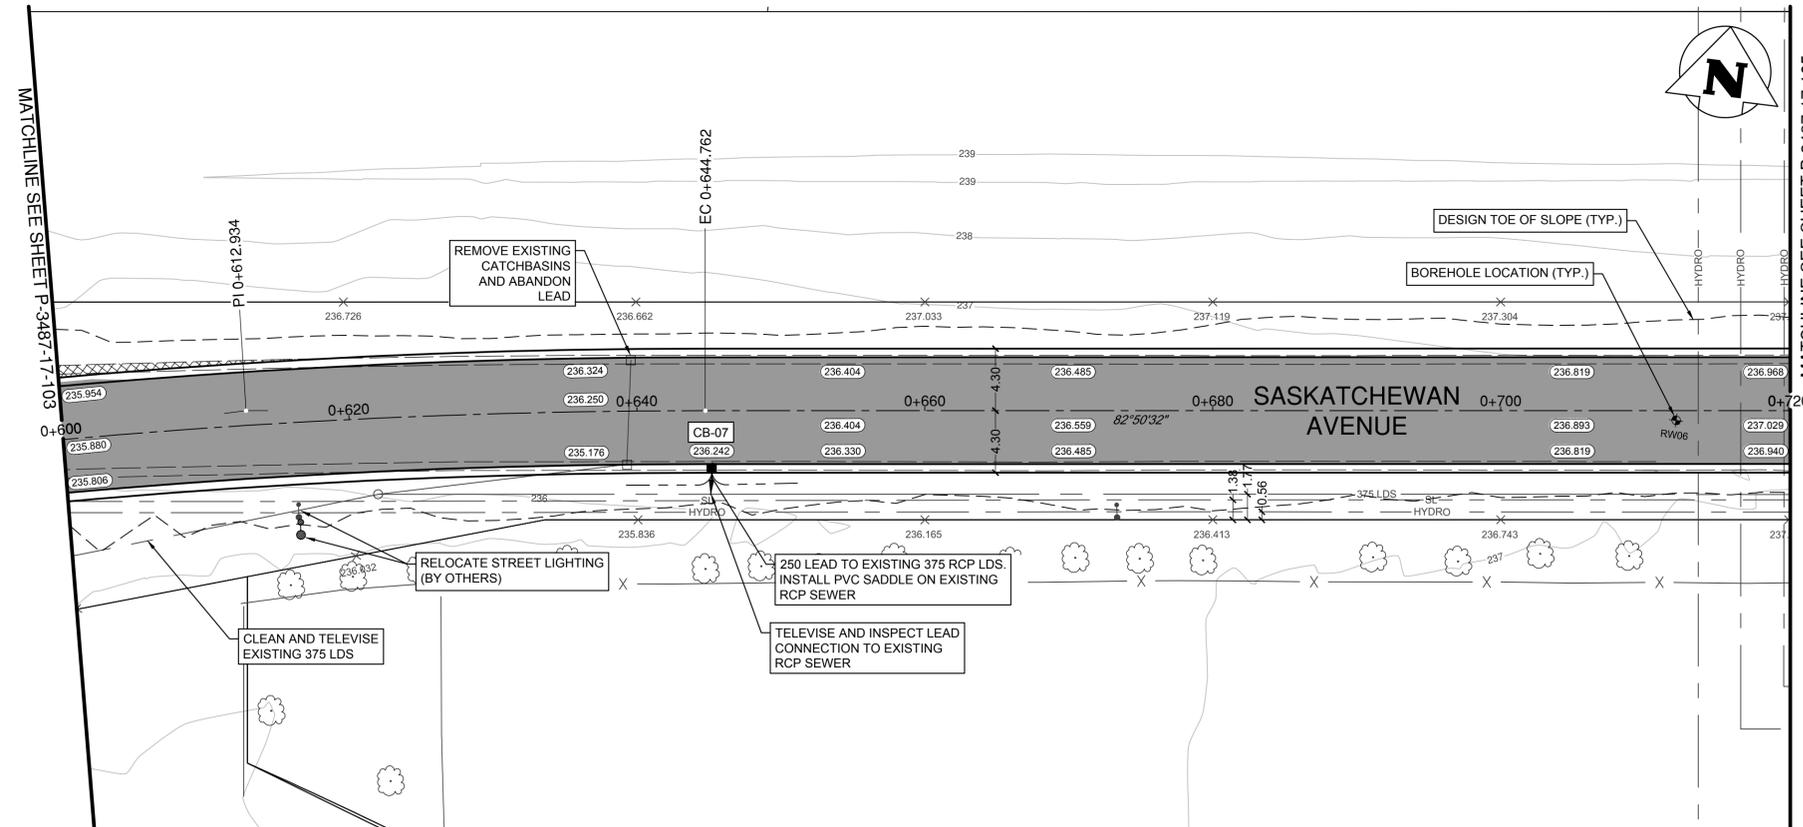

PLAN - SASKATCHEWAN AVENUE - STA 0+600 TO 0+720

**WARNING**  
 IF POWER EQUIPMENT OR EXPLOSIVES ARE TO BE USED FOR EXCAVATION ON THIS PROJECT THE CONTRACTOR MUST:  
 1. NOTIFY THE GAS COMPANY OF THE PROPOSED LOCATION OF EXCAVATION.  
 2. TAKE PRECAUTION TO AVOID DAMAGE TO GAS COMPANY INSTALLATIONS. SEE PROVINCIAL REGULATION 140/92 FOR DETAILS.

NOTE:  
 REFER TO DRAINAGE STRUCTURE AND LOCATION SCHEDULE ON DRAWING P-3487-17-108 FOR FURTHER CATCHBASIN, CATCHPIT, MANHOLE AND DITCH INLET INFORMATION

 

EXISTING	LEGEND-PLAN	PROPOSED	EXISTING	LEGEND-PLAN	PROPOSED	EXISTING	LEGEND-PLAN	PROPOSED
150 WM	WATERMAIN	150 WM	SWALE	RIGHT-OF-WAY	LOCATION APPROVED UNDERGROUND STRUCTURES	B.M. CITY OF WINNIPEG 40-42		
400 FM	FEEDERMAIN	400 FM	MANHOLE	GAS	SUPV. U/G STRUCTURES COMMITTEE	ELEV. 238.985	DESIGNED BY DRA	CHECKED BY AF
300 LDS	LAND DRAINAGE SEWER	300 LDS	CATCHBASIN	HYDRO	NOTE: LOCATION OF UNDERGROUND STRUCTURES AS SHOWN ARE BASED ON THE BEST INFORMATION AVAILABLE. BUT NO GUARANTEE IS GIVEN THAT ALL EXISTING UTILITIES ARE SHOWN OR THAT THE GIVEN LOCATIONS ARE EXACT. CONFIRMATION OF EXISTENCE AND EXACT LOCATION OF ALL SERVICES MUST BE OBTAINED FROM THE INDIVIDUAL UTILITIES BEFORE PROCEEDING WITH CONSTRUCTION.		DRAWN BY MT	APPROVED BY EFS
250 WWS	WASTEWATER SEWER	250 WWS	CATCHPIT	MTS			HOR. SCALE: 1:250	ACCEPTED BY DATE
300 CS	COMBINED SEWER	300 CS	CATCHBASIN MANHOLE	DETECTABLE WARNING TILE			VERTICAL: 1:10	ORIGINAL DRAWING SIGNED BY S. MUHRDAREVIC, P. ENG. 17.10.04
200 FCM	FORCEMAIN	200 FCM	HYDRO BOX	ELEVATION			DATE 17.10.04	CONSULTANT DRAWING NO. 1600070700-C052
	JUNCTIONS		HYDRO POLE	SIDEWALK				
	HYDRANT		LIGHT STANDARD	CURB				
	VALVE		ANCHOR	ASPHALT				
	CURB STOP		TREE	CONCRETE				

NO.	ISSUED FOR TENDER	DATE	BY
0	ISSUED FOR TENDER	17.10.04	DRA
	REVISIONS	DATE	BY

PROVINCE OF MANITOBA  
 D.R. ALEXANDER  
 ORIGINAL SIGNED 17.10.04 41334  
 REGISTERED PROFESSIONAL ENGINEER

**THE CITY OF WINNIPEG**  
 PUBLIC WORKS DEPARTMENT  
 ENGINEERING DIVISION

SASKATCHEWAN AT STURGEON CREEK  
 BRIDGE CONSTRUCTION

SASKATCHEWAN AVENUE ROADWORKS  
 PLAN, PROFILE & UTILITIES

CITY DRAWING NUMBER P-3487-17-104  
 SHEET 52 OF 69

52