




TYPICAL SECTION - ROAD RECONSTRUCTION WITH AUXILIARY LANE
SASKATCHEWAN AVENUE STA 0+061.905 TO 0+240.000

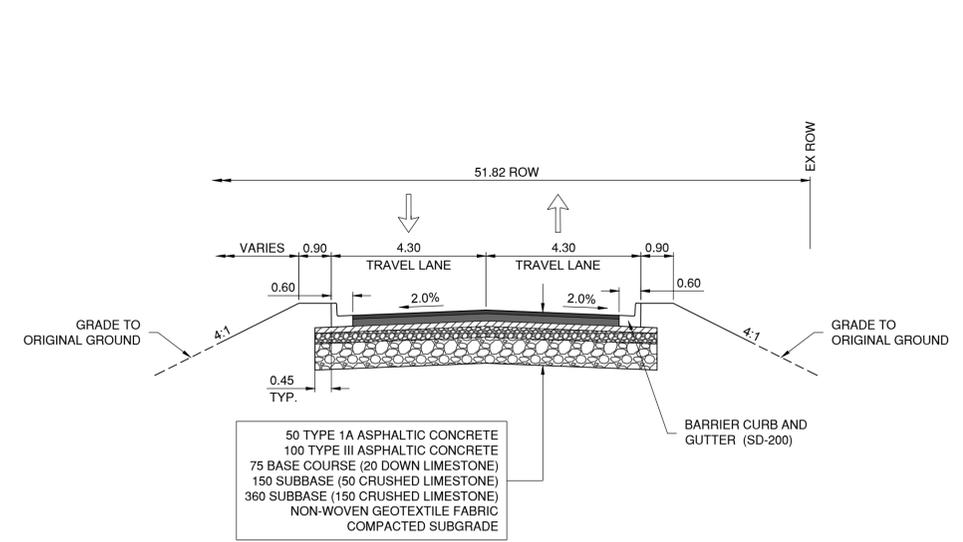


TYPICAL SECTION - ROAD RECONSTRUCTION
SASKATCHEWAN AVENUE STA 0+590.000 TO 0+733.395

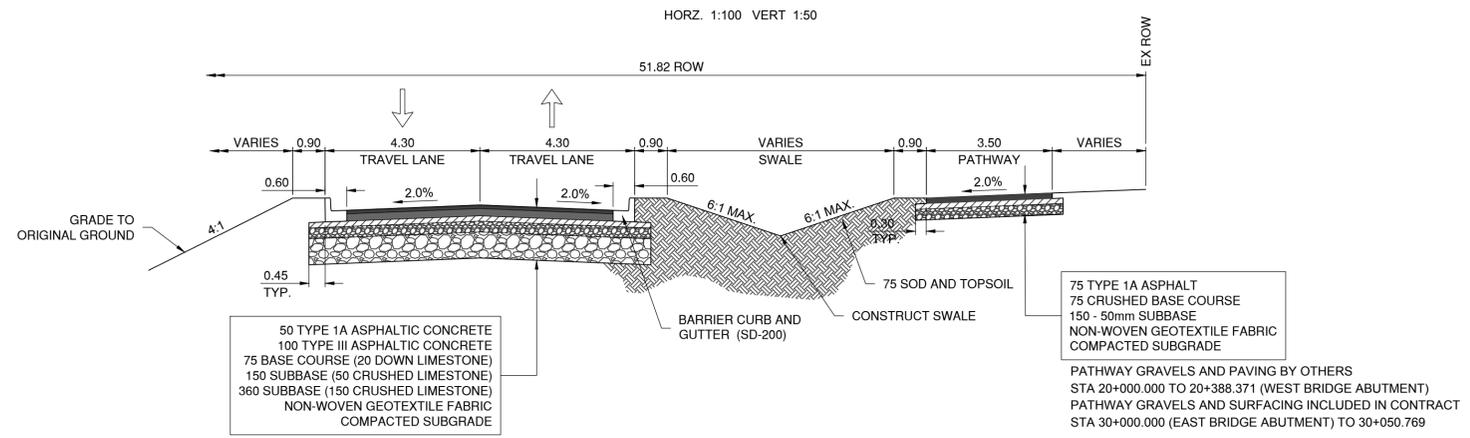


TYPICAL SECTION - ROAD RECONSTRUCTION WITH PATHWAY/SWALE
SASKATCHEWAN AVENUE STA 0+240.000 TO 0+330.000 / EAST BRIDGE ABUTMENT TO 0+590.000

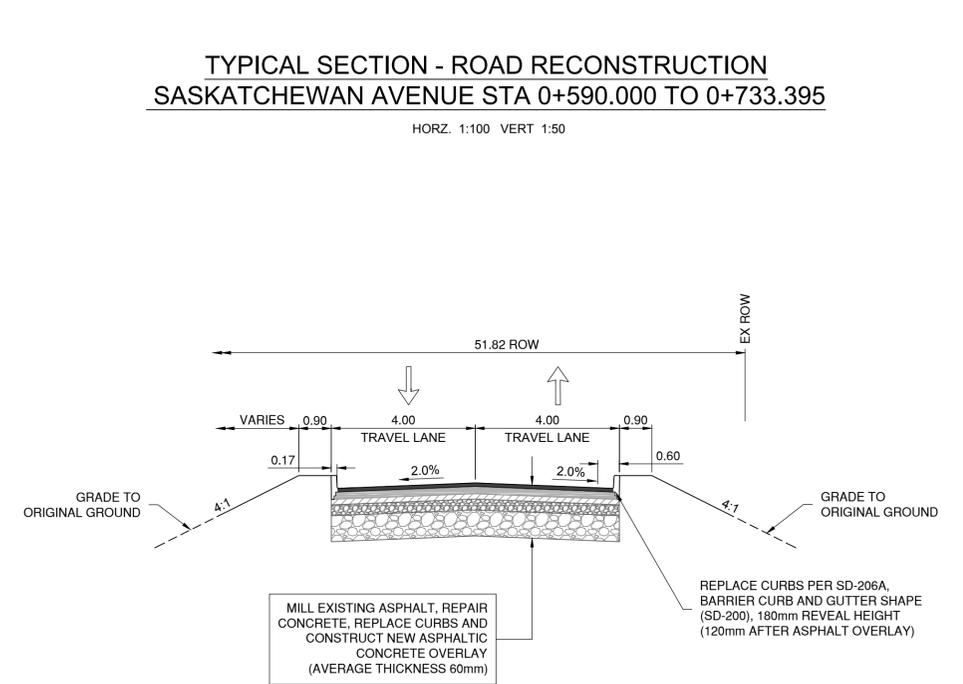

TYPICAL SECTION - ROAD REHABILITATION
SASKATCHEWAN AVENUE STA 0.733.395 TO 1+231.848

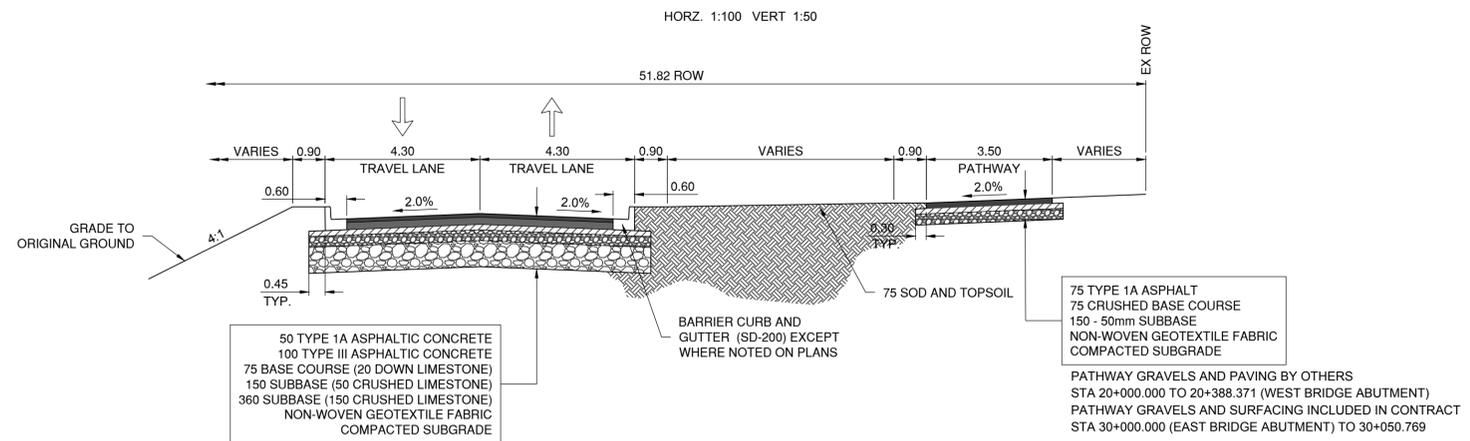

TYPICAL SECTION - ROAD RECONSTRUCTION WITH PATHWAY
SASKATCHEWAN AVENUE STA 0+330.000 TO WEST BRIDGE ABUTMENT

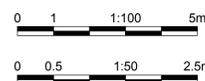

B.M. ELEV.					
DESIGNED BY	DRA			CHECKED BY	AF
DRAWN BY	MT	APPROVED BY	EFS	SASKATCHEWAN AT STURGEON CREEK BRIDGE CONSTRUCTION	
HOR. SCALE: 1 : 100		ACCEPTED BY	DATE	SASKATCHEWAN AVENUE ROADWORKS TYPICAL SECTIONS	
VERTICAL: 1 : 50		ORIGINAL DRAWING SIGNED BY: DAMIR MUHURDAREVIC, P. ENG. 17.10.04 DAMIR MUHURDAREVIC, P. ENG. BRIDGE PROJECTS ENGINEER		CITY DRAWING NUMBER P-3487-17-201	
0	ISSUED FOR TENDER	17.10.04	DRA	SHEET 57 OF 69	
NO.	REVISIONS	DATE	BY	57	
		DATE	17.10.04	CONSULTANT DRAWING NO. 1600070700-C057	