




1 SASKATCHEWAN AVENUE - ROAD CLOSURE PLAN AT CAVALIER DRIVE
501502 SCALE: 1:250

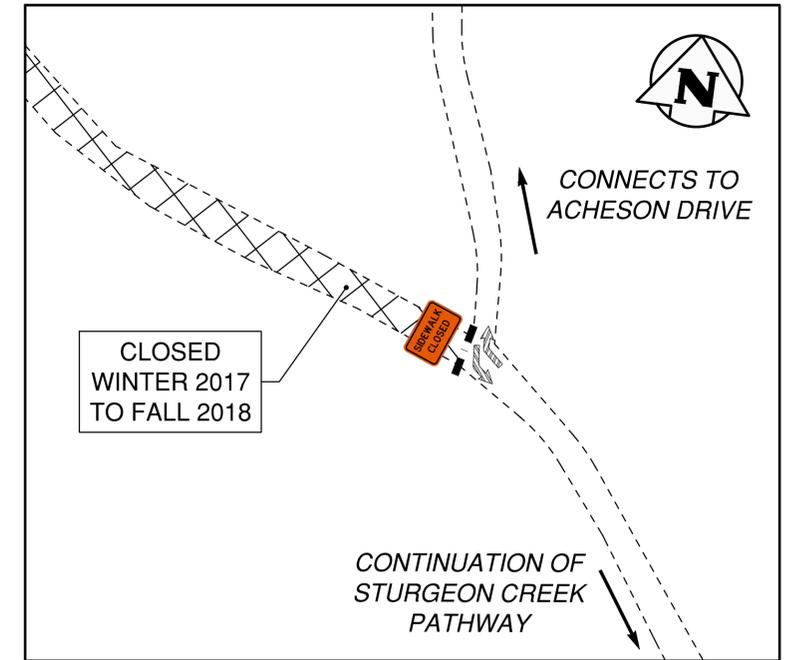

2 STURGEON CREEK PATHWAY CLOSURE
501502 SCALE: 1:250

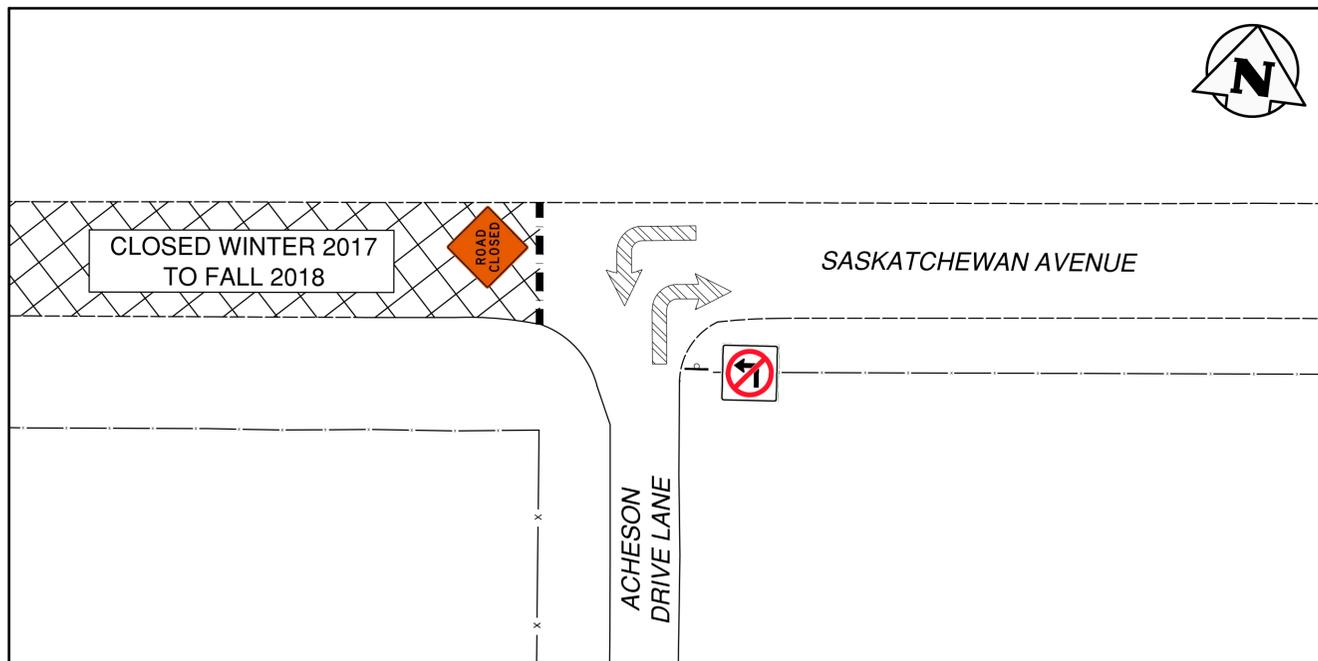

3 SASKATCHEWAN AVENUE - ROAD CLOSURE PLAN AT ACHESON DRIVE LANE
501502 SCALE: 1:250

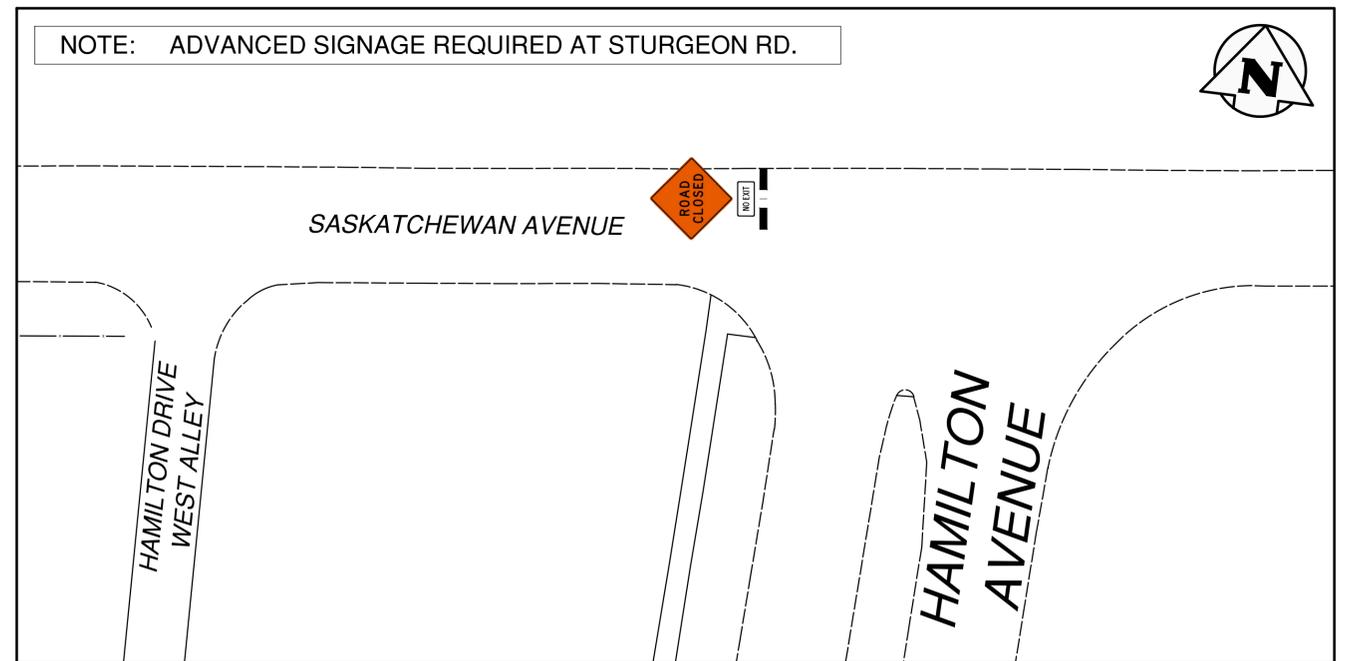

2 SASKATCHEWAN AVENUE - SIGNAGE PLAN AT HAMILTON AVENUE
501502 SCALE: 1:250


- LEGEND:**
- ALLOWABLE TRAFFIC MOVEMENTS (PUBLIC)
 - BARRICADES
 - CHANNELIZATION BARRELS
 - DELINEATORS (TALL CONES)

B.M. CITY OF WINNIPEG 40-42
ELEV. 238.985m

NO.	REVISIONS	DATE	BY
0	ISSUED FOR TENDER	17.10.04	DRA



DESIGNED BY	DRA	CHECKED BY	AF
DRAWN BY	MT	APPROVED BY	EFS
HOR. SCALE:	AS SHOWN	ACCEPTED BY	DATE
VERTICAL:	AS SHOWN	ORIGINAL DRAWING SIGNED BY: D. MUHRDAREVIC, P. ENG.	17.10.04
DATE	17.10.04	CONSULTANT DRAWING NO. 1600070700-C0065	

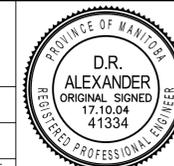

THE CITY OF WINNIPEG
PUBLIC WORKS DEPARTMENT
ENGINEERING DIVISION

SASKATCHEWAN AT STURGEON CREEK
BRIDGE CONSTRUCTION

SASKATCHEWAN AVENUE ROADWORKS
TRAFFIC MANAGEMENT
STAGE ONE

CITY DRAWING NUMBER
P3487-17-502
SHEET 65 OF 69
65