

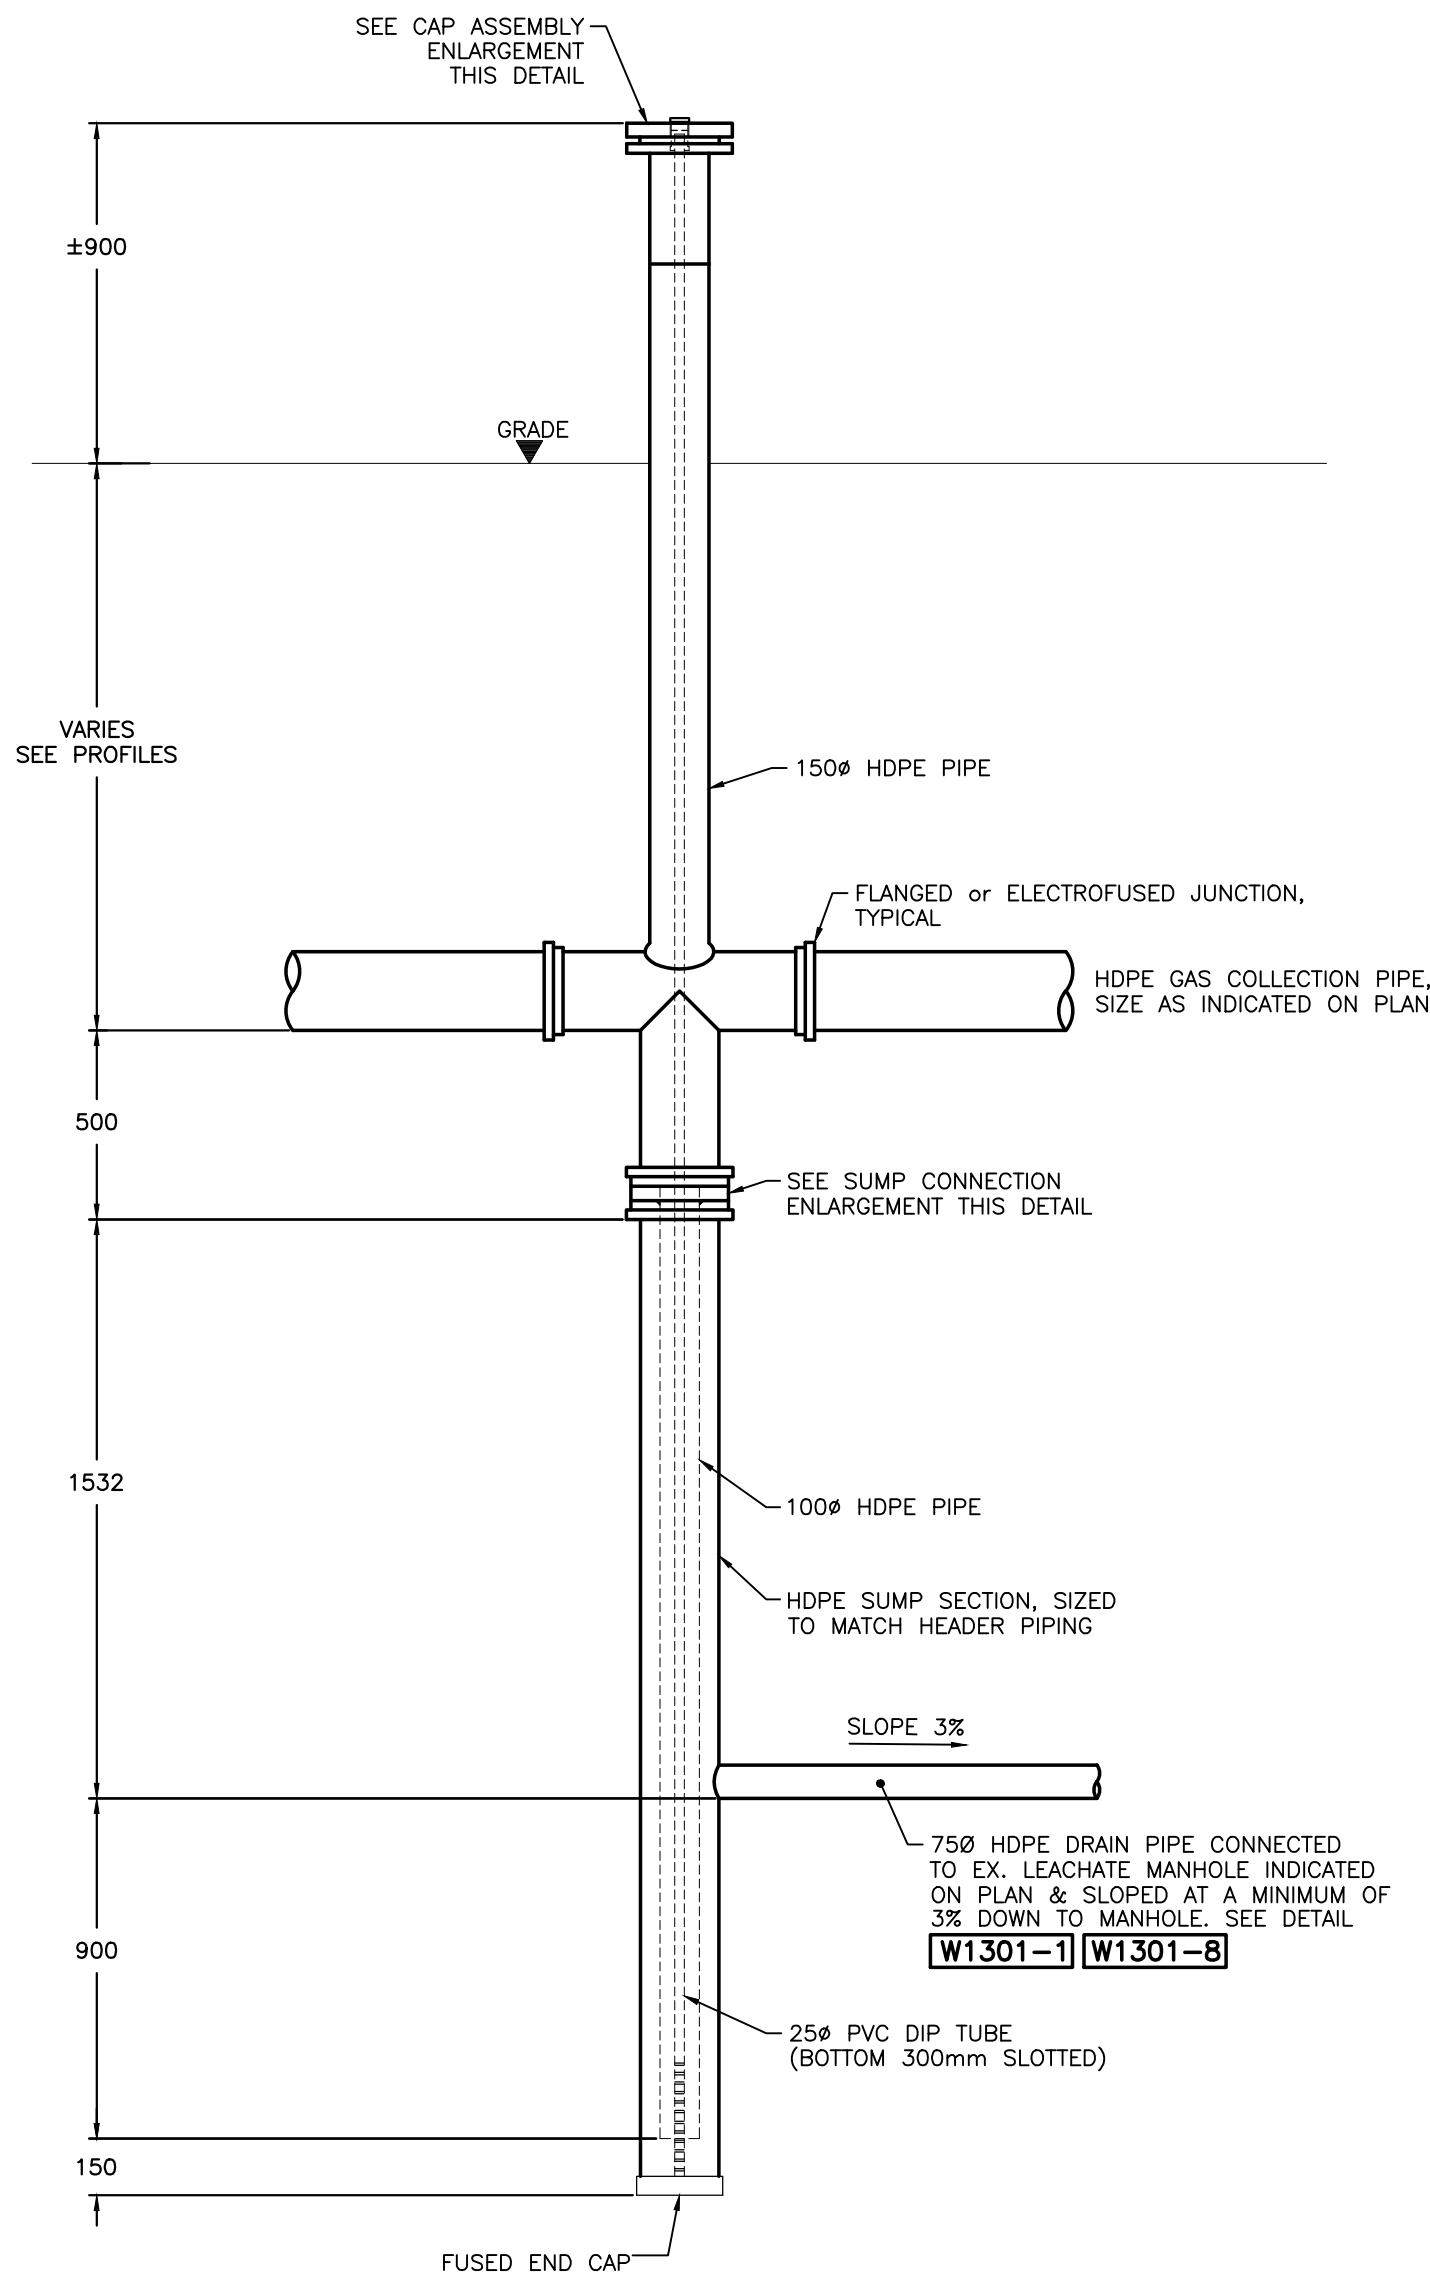
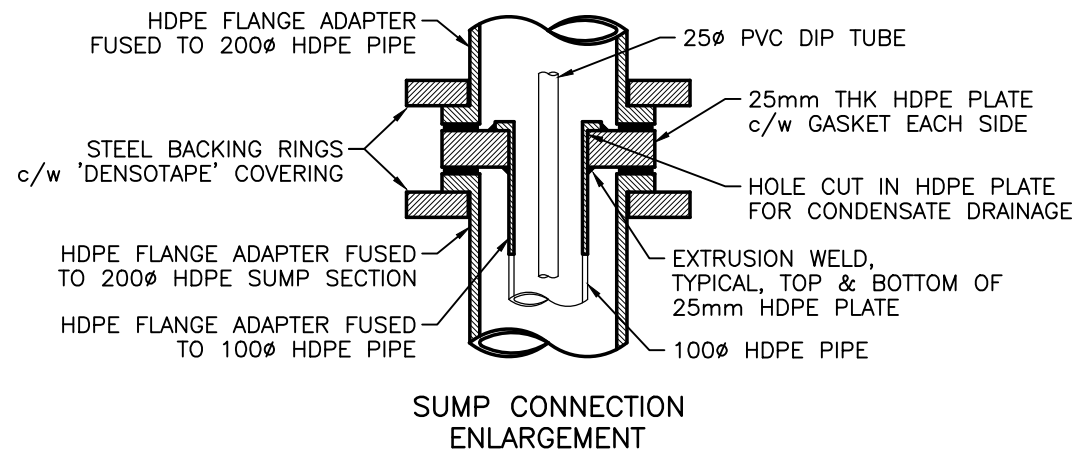



March 20, 2017 2:40:31 PM
C:\Users\Jonathan\Desktop\3D Temp Terry Brady 2017 Wellfield Expansion\3D Temp Terry Brady 2017 Wellfield Expansion - 508-1 - W1300 Details rev3b.dwg

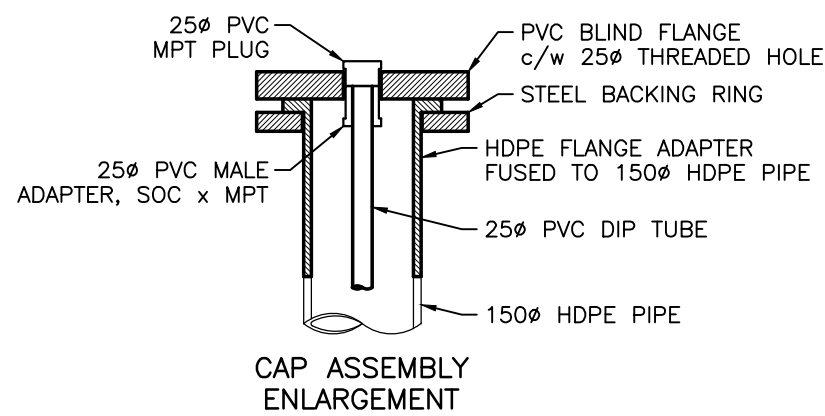

TYPICAL GRAVITY DRAIN TRAP (GDT) TO LEACHATE MANHOLE DETAIL W1303-1
SEE SCALE BAR

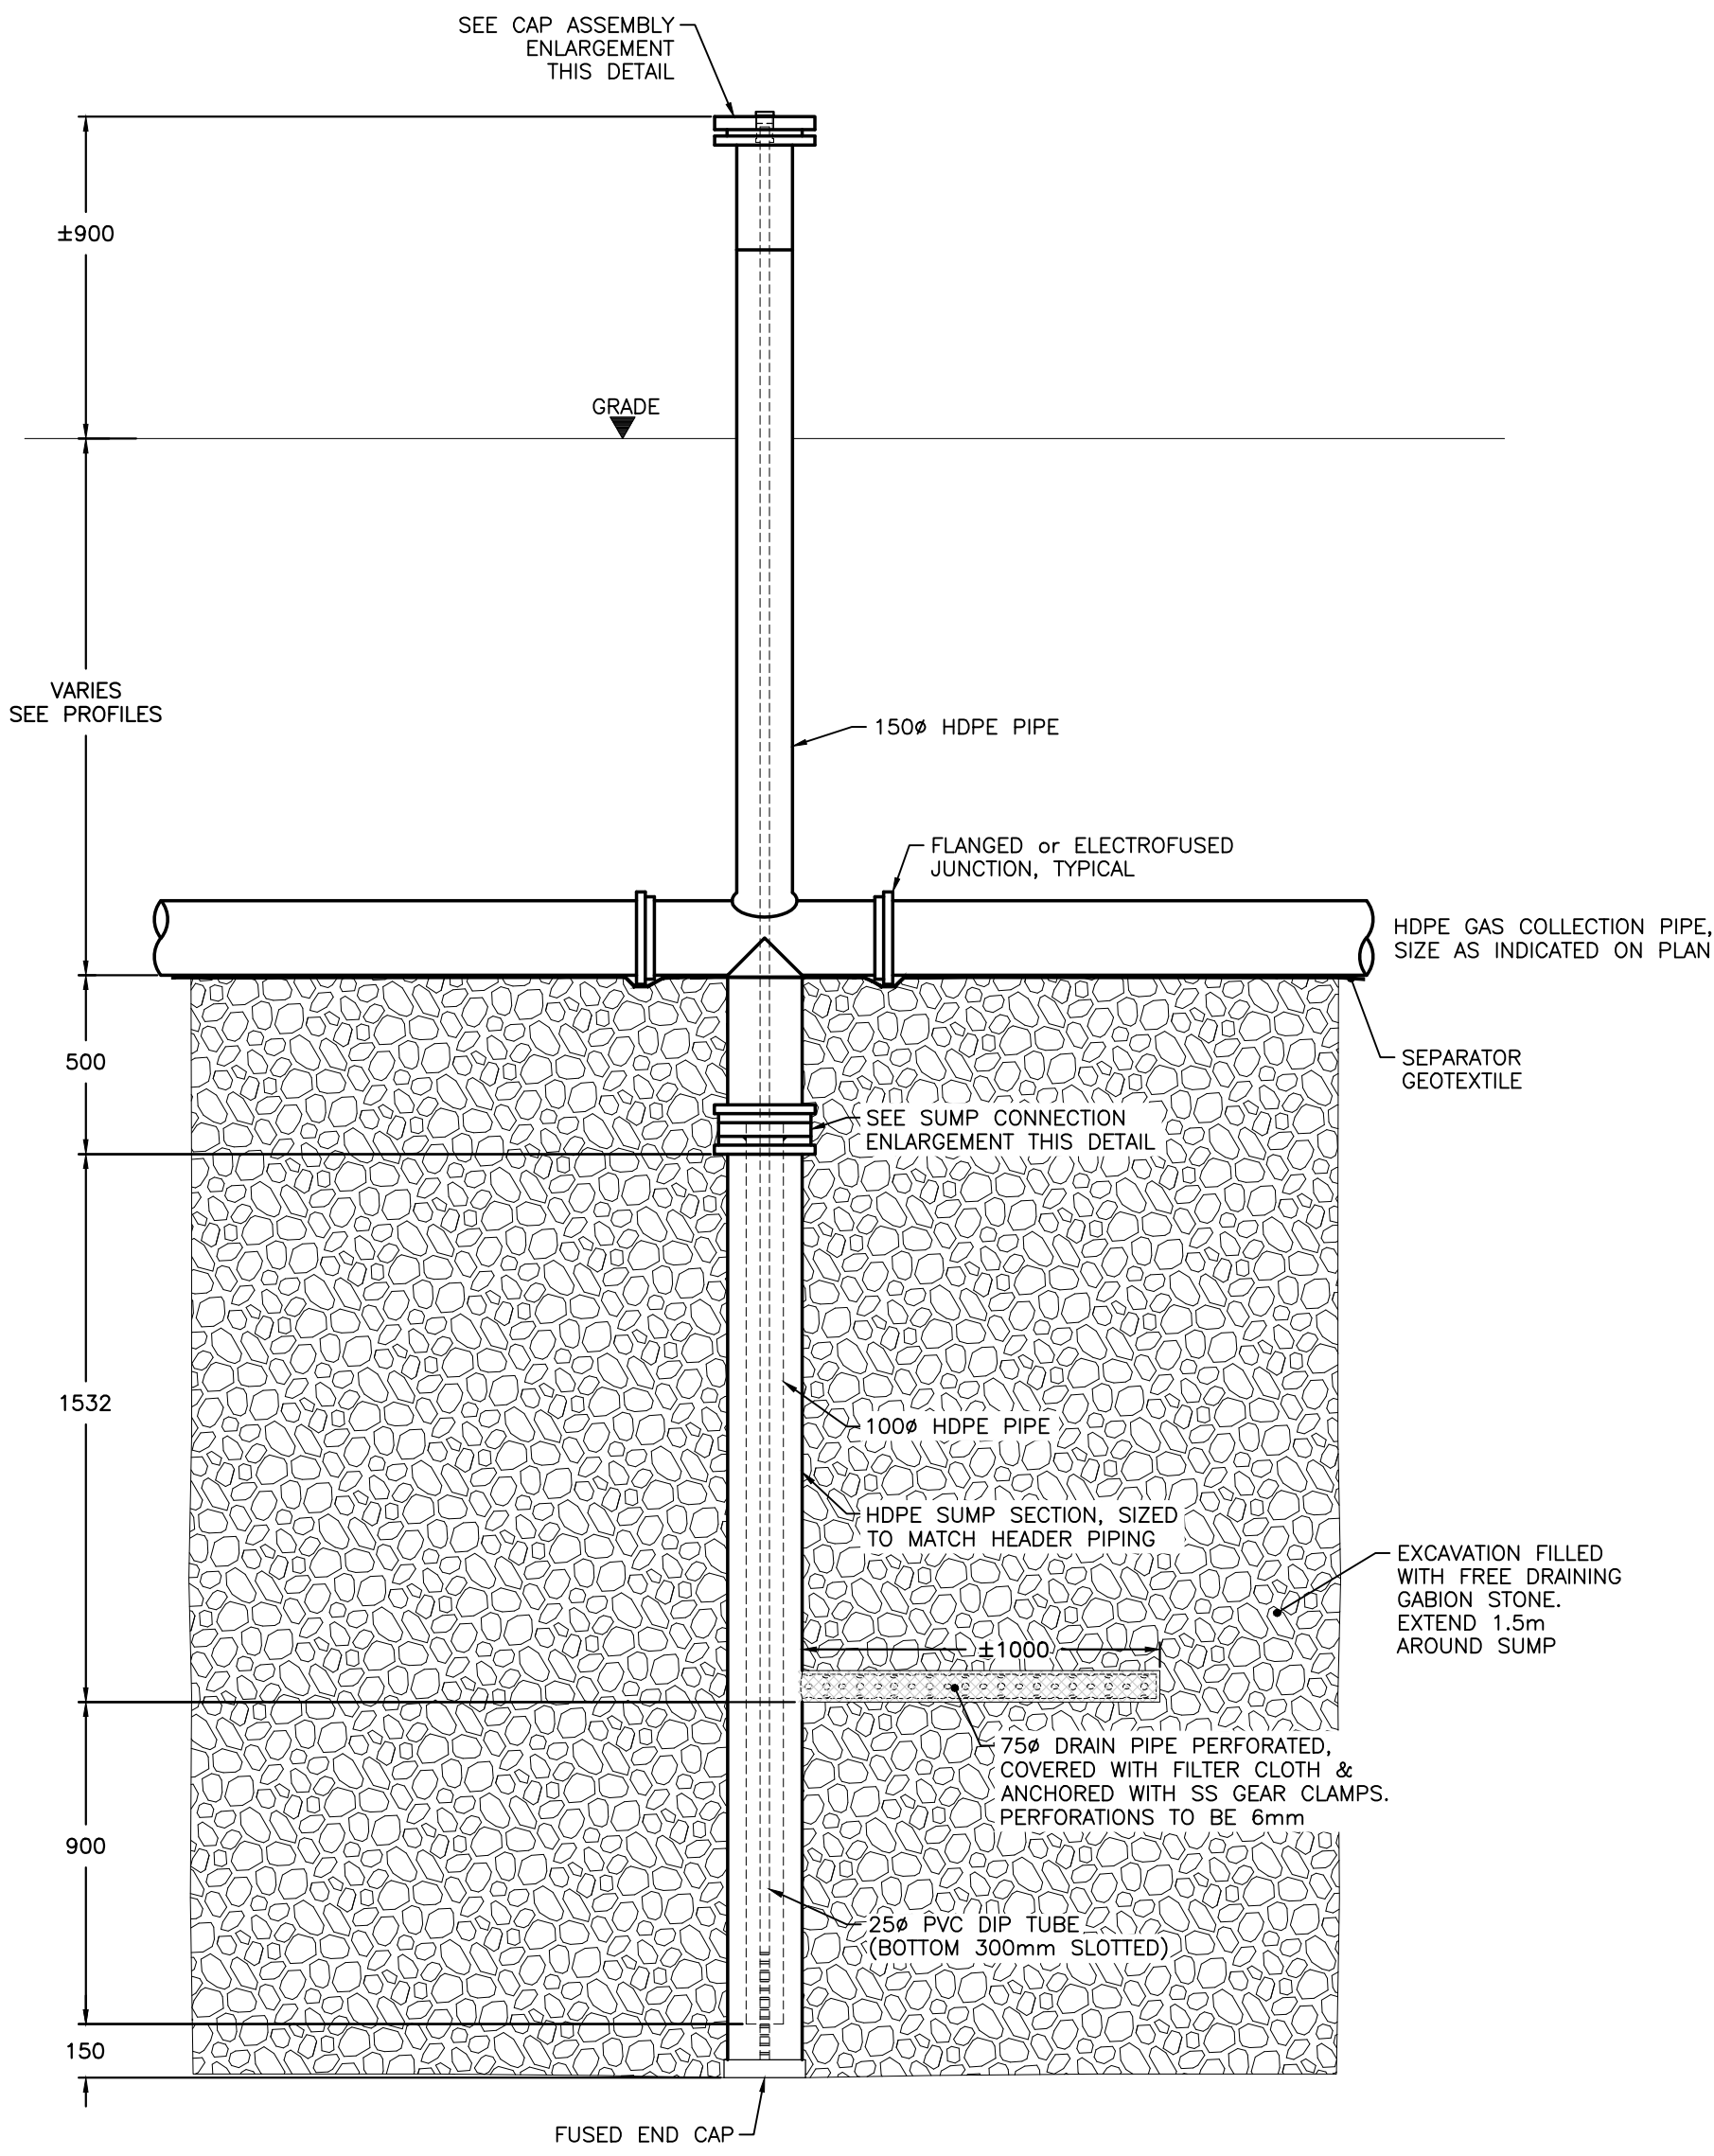

TYPICAL GRAVITY DRAIN TRAP (GDT) IN WASTE DETAIL W1303-2
SEE SCALE BAR

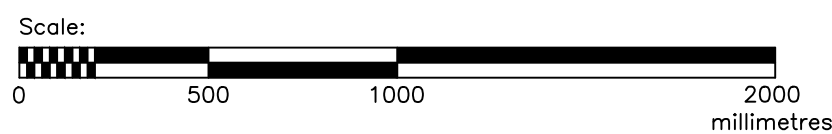

NO.	REVISION	DATE	BY
1	ISSUED FOR APPROVAL	Jan. 23, 2017	JDP
2	ISSUED FOR APPROVAL - REVISED	Jan. 30, 2017	JDP
3	ISSUED FOR TENDER	Mar. 20, 2017	JDP

NOTES:
1. ALL DIMENSIONS ARE IN MILLIMETRES UNLESS NOTED OTHERWISE.
2. ALL PIPE SIZES ARE IPS UNLESS NOTED OTHERWISE.
3. ALL HDPE GAS COLLECTION PIPING IS DR17.
4. ALL HDPE COMPRESSED AIR & FORCEMAIN PIPING IS DR11.
5. ALL PVC PIPING IS SCHEDULE 80.
6. PROVIDE SHOP DRAWINGS FOR APPROVAL OF THE ENGINEER PRIOR TO FABRICATION OR CONSTRUCTION.



PROJECT NUMBER: 9-508
DATE: JANUARY, 2017
SCALE: SEE SCALE BAR
DESIGNED BY: JDP
DRAWN BY: JDP
CHECKED BY: AEM

COMCOR
ENVIRONMENTAL LIMITED
Consulting Engineers and Landfill Gas Specialists
320 Pinebush Road, Suite 12, Cambridge, Ontario N1T 1Z6
tel (519) 621-6669 • fax (519) 621-9944



City of Winnipeg
Brady Road
Resource Management
Facility

2017 LANDFILL GAS
COLLECTION SYSTEM EXPANSION
CITY DRAWING NO. 1-0400A-D0012-001 COMCOR DRAWING NO. W1303
GRAVITY DRAIN TRAP DETAILS