




1 C.I.P. Concrete Paving, Typ.  
Scale: 1:10

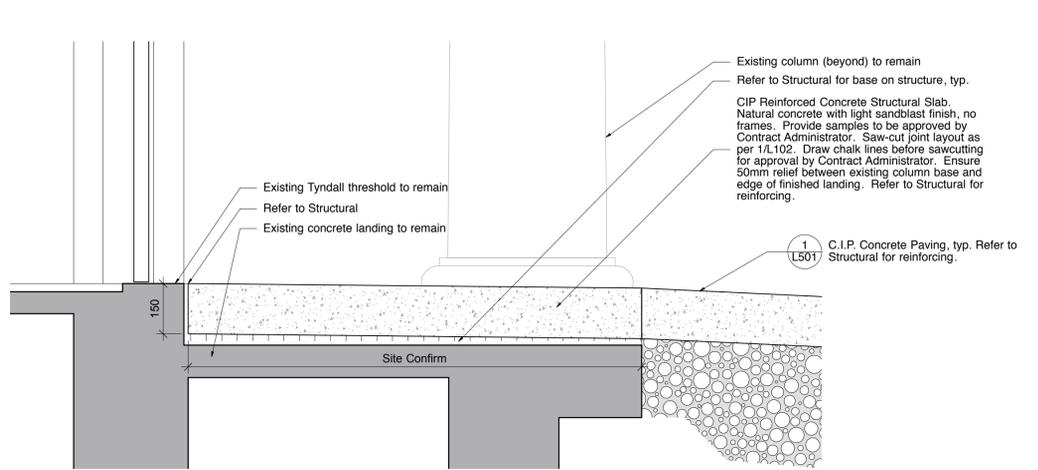


2 C.I.P. Concrete Landing at Building Entry  
Scale: 1:10

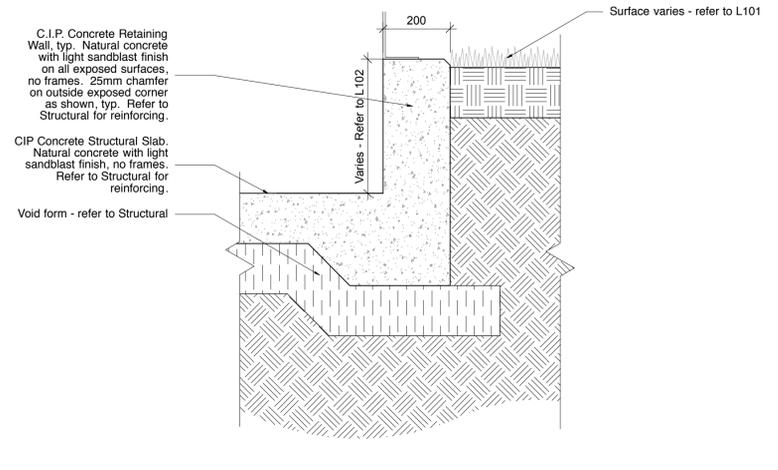


3 C.I.P. Concrete Retaining Wall  
Scale: 1:10

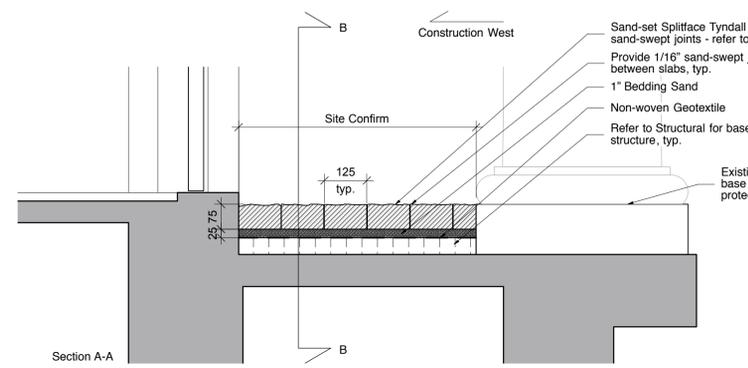


4 Tyndall Pavers on Structure  
Scale: 1:10

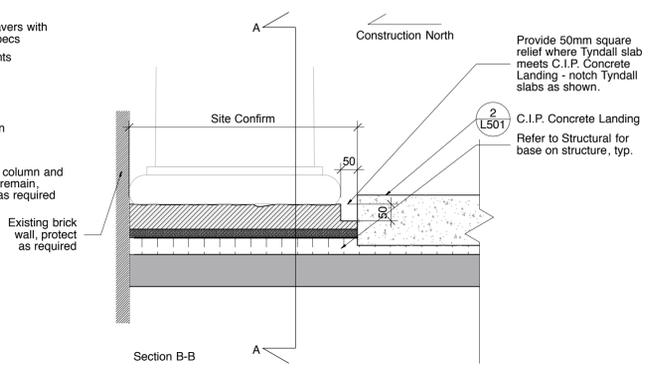


2 C.I.P. Concrete Landing  
Scale: 1:10

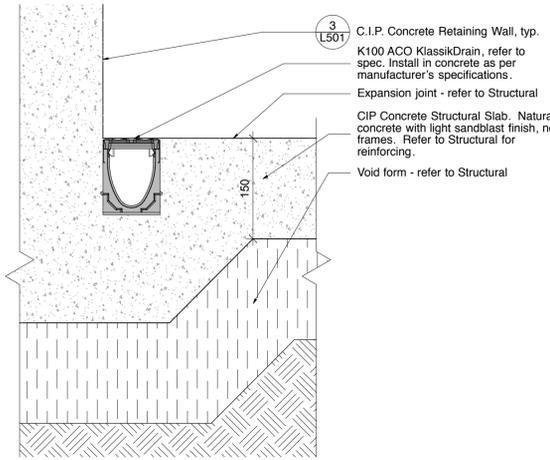


5 Trench Drain in C.I.P. Concrete  
Scale: 1:5

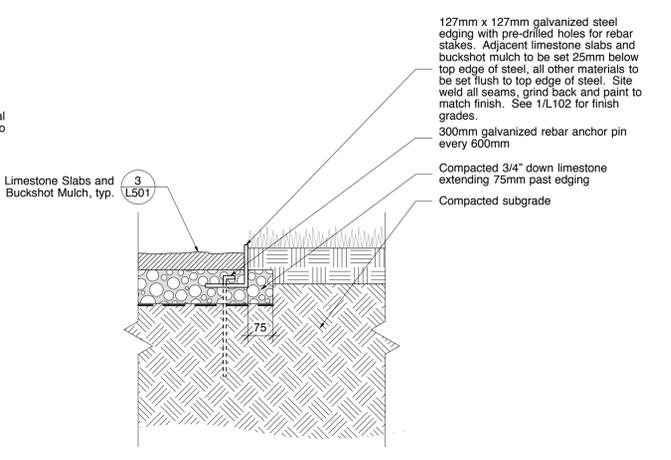

6 Steel Edge, typ.  
Scale: 1:10


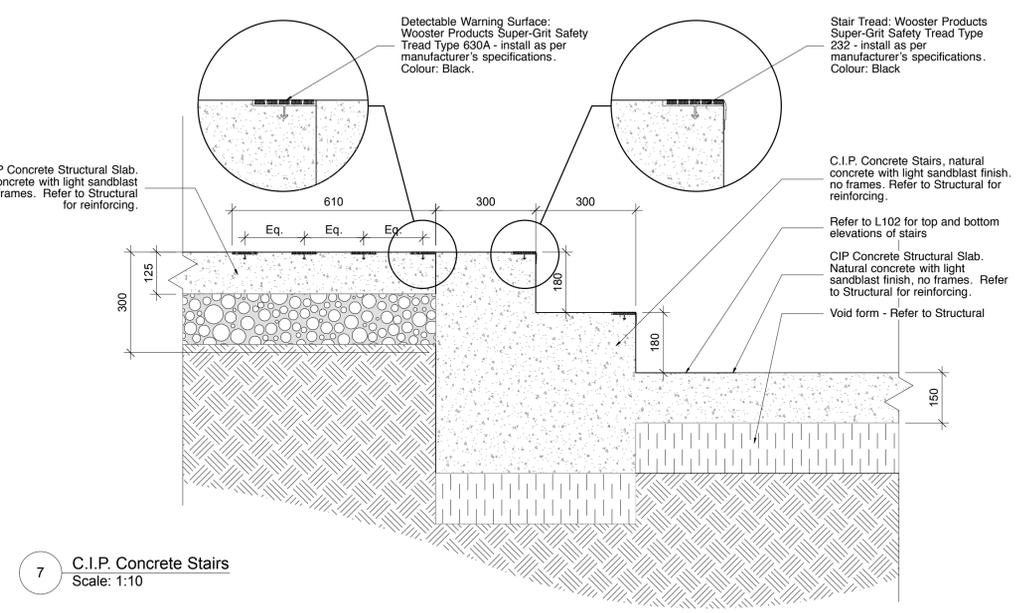


7 C.I.P. Concrete Stairs  
Scale: 1:10

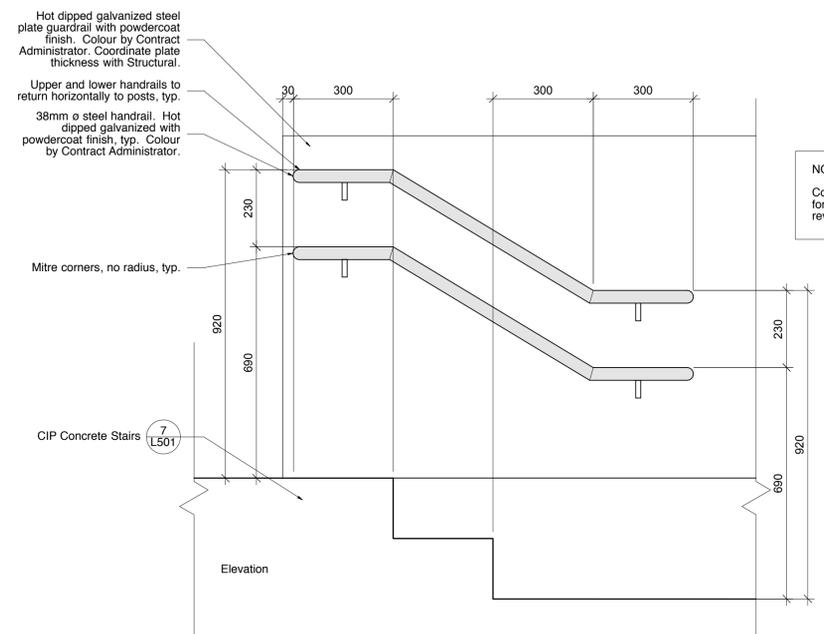

8 Custom Galv. Steel Guard and Handrail at Stairs, typ.  
Scale: 1:10

NOTE:  
Contractor to provide shop drawings for guard and handrail steel work for review by Contract Administrator.

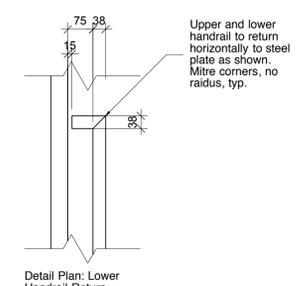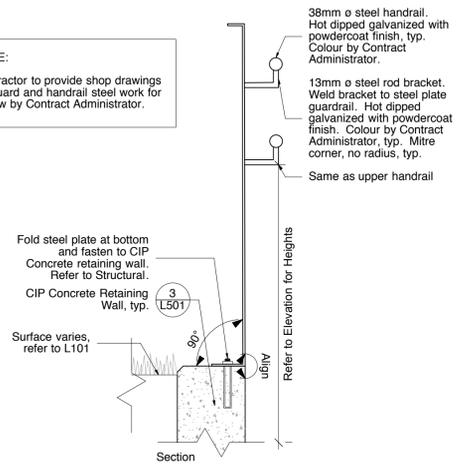

This drawing must not be scaled. The contractors shall verify all dimensions and other data on site prior to commencement of work. Discrepancies, errors, and omissions are to be reported to Public City Architecture Inc. prior to proceeding with the Work.

Drawings and specifications as instruments of service are the property of Public City Architecture Inc. and when made, must bear their name. All prints to be returned to Public City Architecture Inc. upon request.

Project  
Cornish Library Renovation

Drawing  
Landscape Details (1 of 2)

Drawn By  
TL  
Scale  
As noted

Reviewed By  
LW  
Drawing No.  
L-501

Date  
2017.11.28

Project No.  
1503a