




1 SECTION
1 : 20

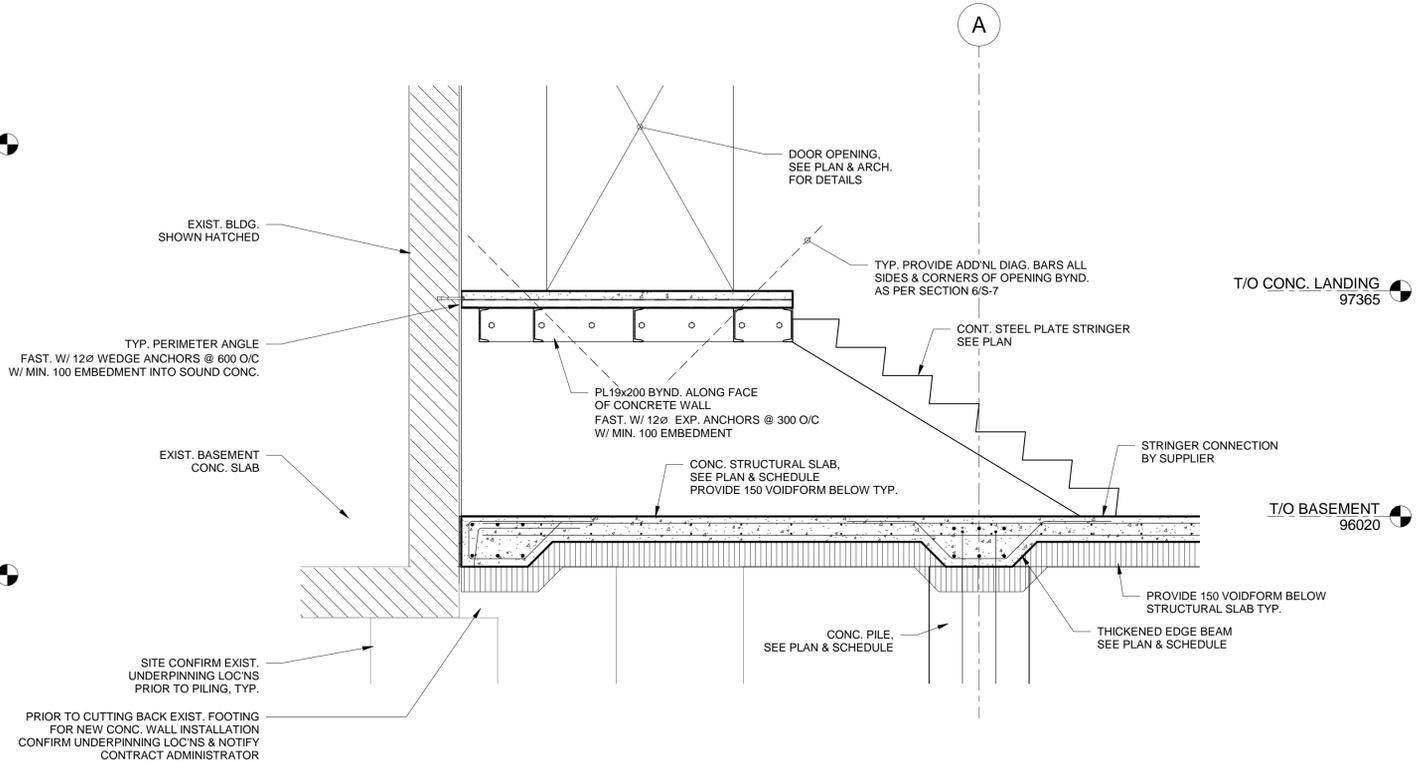


2 STAIR SECTION
1 : 20

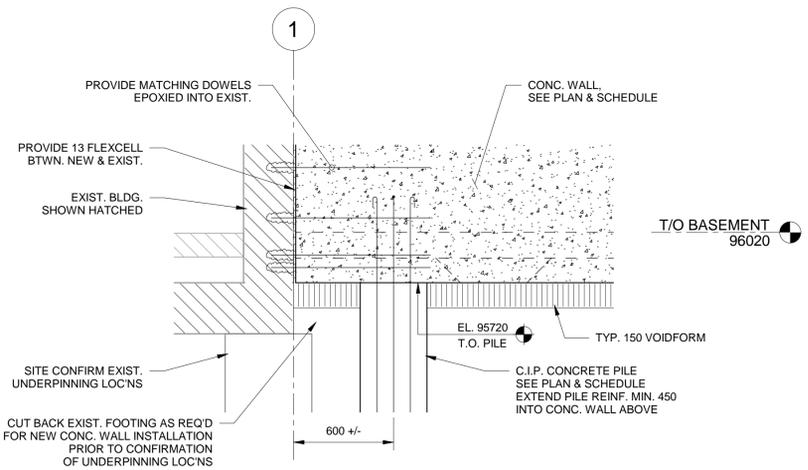


3 SECTION
1 : 20

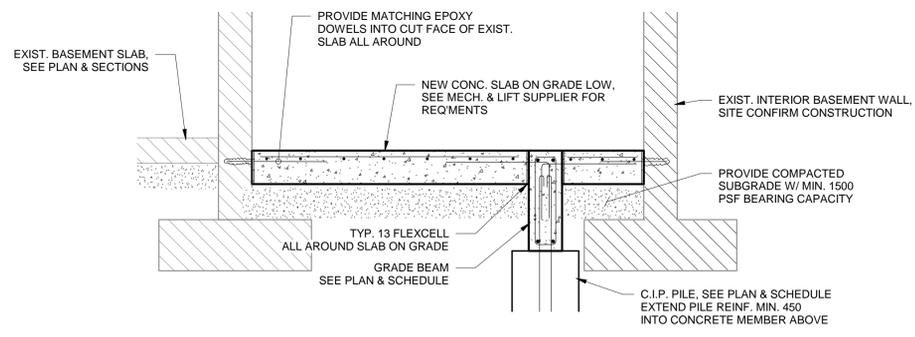


4 SECTION
1 : 20

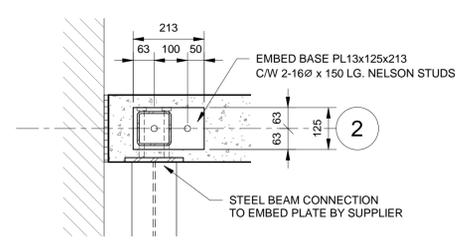


7 EMBED BASE PLATE PLAN DETAIL
1 : 10

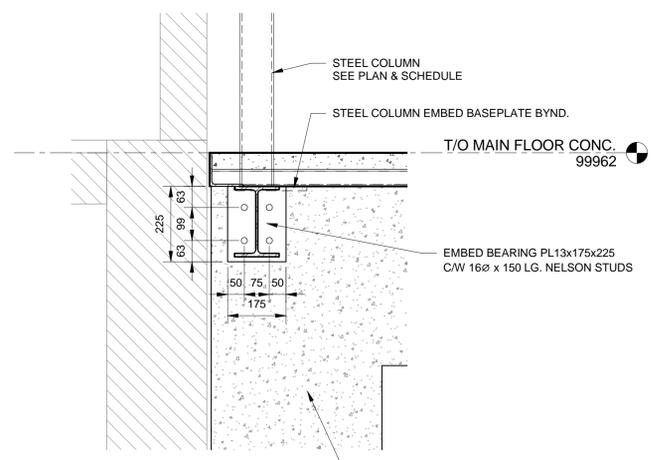

8 SECTION
1 : 10

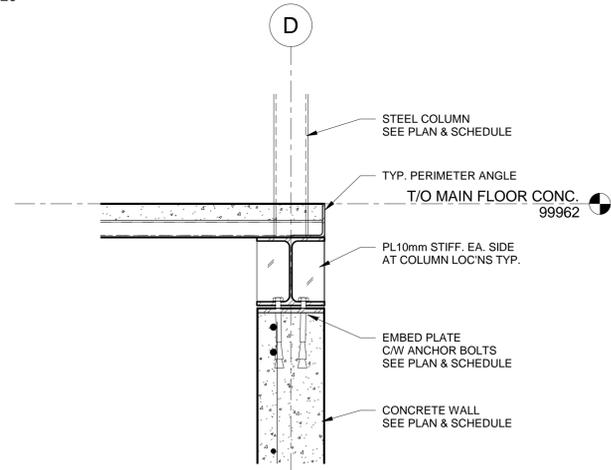


9 SECTION
1 : 10

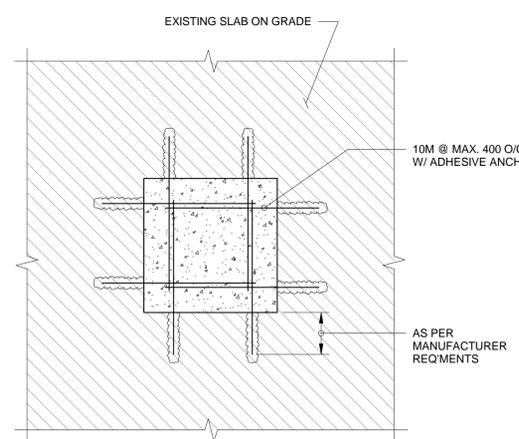

6 TYP. SLAB ON GRADE INFILL
1 : 10

1	ISSUED FOR CONSTRUCTION	2017.11.28	JCR
#	REVISION	DATE	BY

WOLFROM ENGINEERING LTD
CONSULTING ENGINEERS
345 WARDLAW AVENUE
WINNIPEG, CANADA R3L 0L5
(204)452-0041 FAX:284-8680
E-Mail: info@wolfromeng.com

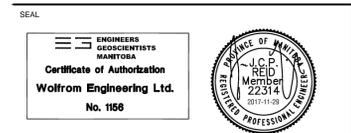

JOB TITLE
**CORNISH LIBRARY
RENOVATION &
ADDITION**

DRAWING TITLE
SECTIONS & DETAILS

DRAWN BY MNF	SCALE As indicated	DRAWING NO. S-4
FILE NO. W15151	DATE NOV. 28, 2017	REVISION NO. 0