


### DEER LODGE PLACE (E-LEG)

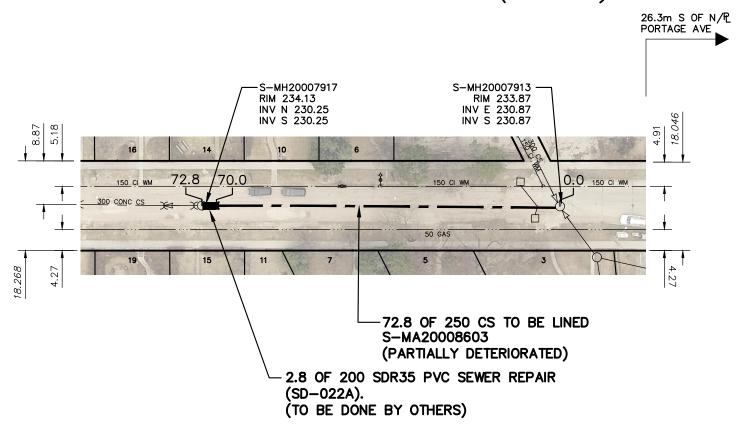

SEWER JUNCTION INFORMATION FROM SEWER VIDEO INSPECTION					
SEWER ID S-MA20008603					
DISTANCE FROM MH ID S-MH20007913					
DISTANCE	DIAMETER	CLOCK			
3.5	150	11			
7.3	150	12			
7.9	150	3			
20.9	150	8			
34.8	150	3			
37.3	150	9			
38.7	150	2			
39.9	150	9			
42.4	150	2			
44.5	150	9			
51.0	150	3			
55.0	150	2			
59.5	150	9			
64.3	150	2			
67.4	150	9			
69.3	150	2			

# FOR INDEX SEE 11696

#### **METRIC**

WHOLE NUMBERS INDICATE MILLIMETRES
DECIMALIZED NUMBERS INDICATE METRES

0.0	10.0	20.0	30.0	40.0

#### SEE PROVINCIAL REGULATION 210/72 FOR DETAILS

WARNING

IF POWER EQUIPMENT OR EXPLOSIVES ARE TO BE USED FOR EXCAVATION ON THIS PROJECT THE CONTRACTOR MUST:

1) NOTIFY THE GAS COMPANY OF THE

PROPOSED LOCATION OF EXCAVATION.
2) TAKE PRECAUTION TO AVOID DAMAGE

TO GAS COMPANY INSTALLATIONS.

LOCATION APPROVED UNDERGROUND STRUCTURES

SUPV. U/G STRUCTURES COMMITTEE

NOTE:

LOCATION OF UNDERGROUND STRUCTURES AS SHOWN ARE BASED ON THE BEST INFORMATION AVAILABLE BUT NO GUARANTEE IS GIVEN THAT ALL EXISTING UTILLITIES ARE SHOWN OR THAT THE GIVEN LOCATIONS ARE EXACT. CONFIRMATION OF EXISTENCE AND EXACT LOCATION OF ALL SERVICES MUST BE OBTAINED FROM THE INDIVIDUAL UTILITIES BEFORE PROCEEDING WITH CONSTRUCTION.

ENGINEER'S SEAL ORIGINAL SIGNED BY S.R.J COURNOYER DESIGNED CHECKED BY SC SC 18/05/14 APPROVED BY ΚZ ΑJ RELEASED FOR CONSTRUCTION SCALE: 1:750 HORIZONTAL CONSULTANT DRAWING NUMBER **K.ZUREK** VERTICAL DATE 2018 05 16 2018 05 14 REVISIONS DATE BY DATE

Winnipeg

ipeg

## THE CITY OF WINNIPEG

WATER AND WASTE DEPARTMENT ENGINEERING DIVISION

2017 SEWER MAIN RENEWALS
BY AUGMENTATION

DEER LODGE PLACE (E-LEG)

1ST MH S OF PORTAGE AVENUE TO 2ND MH S OF PORTAGE AVENUE

11705

CITY DRAWING NUMBER

SHEET 11 OF 53

FILE PATH: R:\DRAWINGS\SEWER\2017 RENEWALS\CIPP-FSR-EPR\Cont. 5\CONSTRUCTION DWGS\New folder\
FILE NAME: DEER LODGE PL (E LEG).dwg