


LYNDALE AVENUE



CRAWFORD
AVE

CHANDOS
AVE

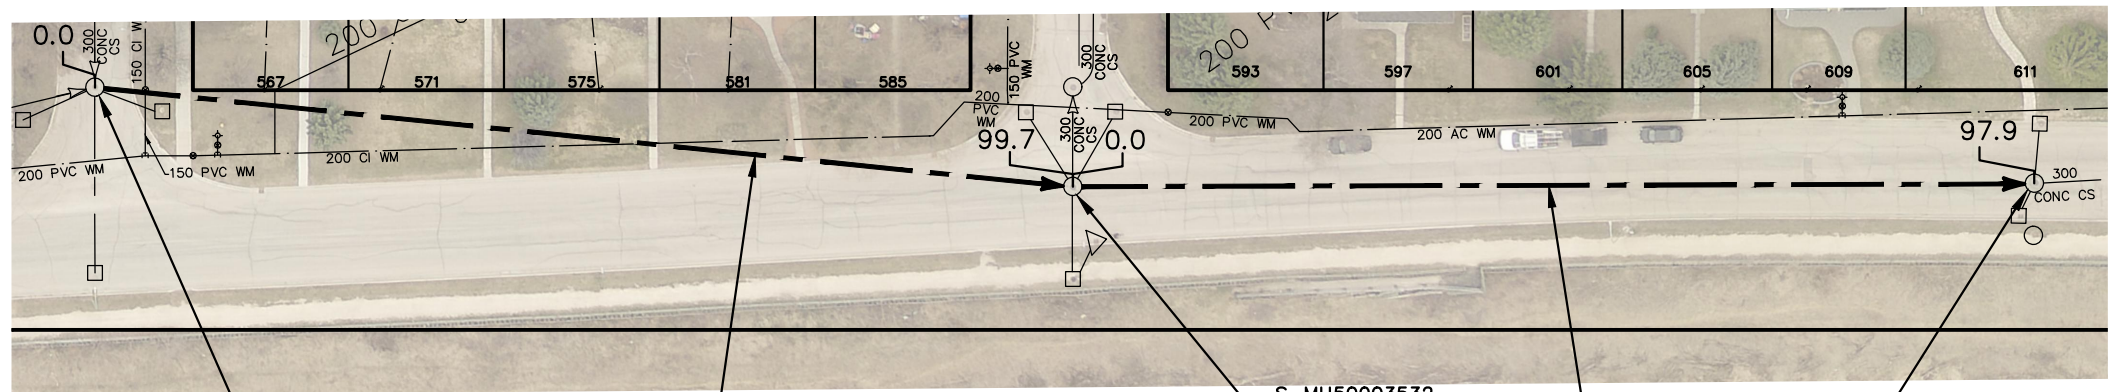

S-MH50003502
RIM 231.43
INV N 228.50
INV E 229.00
INV W 228.87

99.7 OF 300 CS TO BE LINED
S-MA50004067.
(FULLY DETERIORATED)

S-MH50003532
RIM 231.63
INV N 228.25
INV E 228.47
INV W 228.47

97.8 OF 300 CS TO BE LINED
S-MA50004068.
(FULLY DETERIORATED)

S-MH50003533
RIM 231.48
INV E 227.91
INV W 227.91

SEWER JUNCTION INFORMATION FROM SEWER VIDEO INSPECTION		
SEWER ID S-MA50004068		
DISTANCE FROM MH ID S-MH50003532		
DISTANCE	DIAMETER	CLOCK
41.6	150	10
55.3	150	10
65.3	150	11
74.7	150	10
77.4	150	11
92.7	150	10

SEWER JUNCTION INFORMATION FROM SEWER VIDEO INSPECTION		
SEWER ID S-MA50004067		
DISTANCE FROM MH ID S-MH50003502		
DISTANCE	DIAMETER	CLOCK
16.1	150	10
30.9	150	10
55.6	150	10
73.1	150	10

WARNING

IF POWER EQUIPMENT OR EXPLOSIVES
ARE TO BE USED FOR EXCAVATION ON
THIS PROJECT THE CONTRACTOR MUST:

- 1) NOTIFY THE GAS COMPANY OF THE
PROPOSED LOCATION OF EXCAVATION.
- 2) TAKE PRECAUTION TO AVOID DAMAGE
TO GAS COMPANY INSTALLATIONS.

SEE PROVINCIAL REGULATION 210/72 FOR DETAILS

FOR INDEX SEE
11696

METRIC

WHOLE NUMBERS INDICATE MILLIMETRES
DECIMALIZED NUMBERS INDICATE METRES



LOCATION APPROVED
UNDERGROUND STRUCTURES

SUPV. U/G STRUCTURES
COMMITTEE

DATE

NOTE:

LOCATION OF UNDERGROUND STRUCTURES AS
SHOWN ARE BASED ON THE BEST INFORMATION
AVAILABLE BUT NO GUARANTEE IS GIVEN THAT ALL
EXISTING UTILITIES ARE SHOWN OR THAT THE GIVEN
LOCATIONS ARE EXACT. CONFIRMATION OF
EXISTENCE AND EXACT LOCATION OF ALL
SERVICES MUST BE OBTAINED FROM THE INDIVIDUAL
UTILITIES BEFORE PROCEEDING WITH CONSTRUCTION.

B.M.
ELEV.

NO.	REVISIONS	DATE	BY

DESIGNED BY	SC	CHECKED BY	SC
DRAWN BY	BL	APPROVED BY	KZ
SCALE: HORIZONTAL VERTICAL	1: 750	RELEASED FOR CONSTRUCTION	K.ZUREK
DATE	2018 05 16	DATE	2018 05 14

ENGINEER'S SEAL

ORIGINAL SIGNED
BY S.R.J COURNOYER
18/05/14

CONSULTANT DRAWING NUMBER

-



THE CITY OF WINNIPEG
WATER AND WASTE DEPARTMENT
ENGINEERING DIVISION

2017 SEWER MAIN RENEWALS
BY CIPP LINING
LYNDALE AVENUE
MH AT CRAWFORD AVENUE TO
1ST MH E OF CHANDOS AVENUE

SHEET 18 OF 53

CITY DRAWING NUMBER

11713

PLOT DATE: 2018 05 16

BID OPPORTUNITY: 112-2018
CONTRACT NUMBER: 5

FILE PATH: R:\DRAWINGS\SEWER\2017 RENEWALS\CIPP-FSR-EPR\Cont. 5\CONSTRUCTION DWGS\New folder\
FILE NAME: LYNDALE DR.dwg