


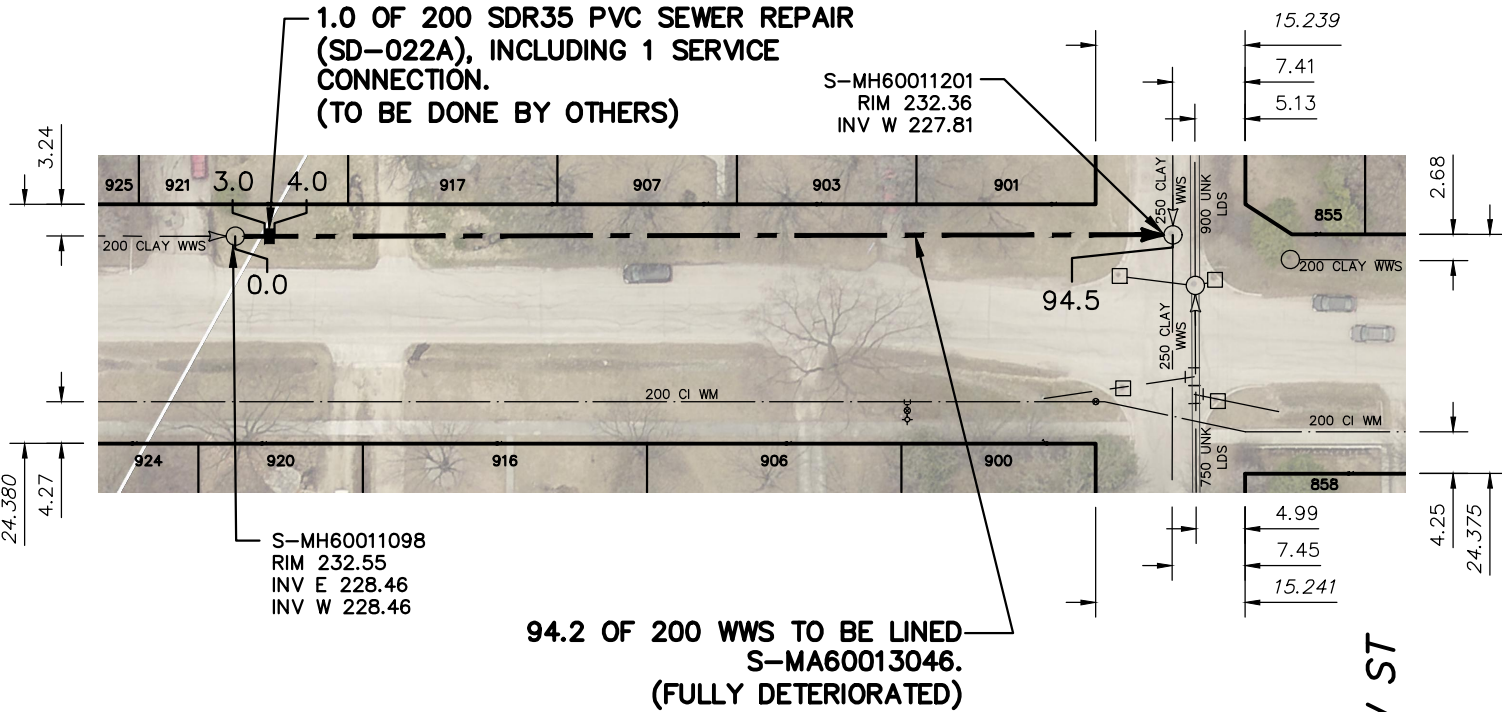

NORTH DRIVE



SEWER JUNCTION INFORMATION FROM SEWER VIDEO INSPECTION SEWER ID S-MA60013046		
DISTANCE FROM MH ID S-MH60011098		
DISTANCE	DIAMETER	CLOCK
2.5	150	3
3.4	150	10
8.7	150	9
10.9	150	3
20.3	150	3
21.2	150	10
29.1	150	2
33.1	150	10
37.7	150	3
45.6	150	10
47.1	150	3
56.0	100	1
58.1	100	10
65.3	150	3
70.0	150	9
74.8	150	3
82.6	150	10

WARNING

IF POWER EQUIPMENT OR EXPLOSIVES ARE TO BE USED FOR EXCAVATION ON THIS PROJECT THE CONTRACTOR MUST:


- 1) NOTIFY THE GAS COMPANY OF THE PROPOSED LOCATION OF EXCAVATION.
- 2) TAKE PRECAUTION TO AVOID DAMAGE TO GAS COMPANY INSTALLATIONS.


SEE PROVINCIAL REGULATION 210/72 FOR DETAILS

FOR INDEX SEE
11696

METRIC

WHOLE NUMBERS INDICATE MILLIMETRES
DECIMALIZED NUMBERS INDICATE METRES

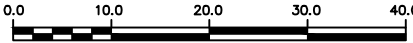

LOCATION APPROVED UNDERGROUND STRUCTURES		B.M. ELEV.		ENGINEER'S SEAL		 THE CITY OF WINNIPEG WATER AND WASTE DEPARTMENT ENGINEERING DIVISION	
SUPV. U/G STRUCTURES COMMITTEE		DATE		ORIGINAL SIGNED BY S.R.J COURNOYER 18/05/14			
NOTE: LOCATION OF UNDERGROUND STRUCTURES AS SHOWN ARE BASED ON THE BEST INFORMATION AVAILABLE BUT NO GUARANTEE IS GIVEN THAT ALL EXISTING UTILITIES ARE SHOWN OR THAT THE GIVEN LOCATIONS ARE EXACT. CONFIRMATION OF EXISTENCE AND EXACT LOCATION OF ALL SERVICES MUST BE OBTAINED FROM THE INDIVIDUAL UTILITIES BEFORE PROCEEDING WITH CONSTRUCTION.		DESIGNED BY SC		CHECKED BY SC		2017 SEWER MAIN RENEWALS BY AUGMENTATION NORTH DRIVE 3RD MH E OF PEMBINA HIGHWAY TO MH AT WICKLOW STREET	
DRAWN BY BL		APPROVED BY KZ		RELEASED FOR CONSTRUCTION K.ZUREK			
SCALE: HORIZONTAL 1: 750 VERTICAL		DATE 2018 05 16		DATE 2018 05 14		CONSULTANT DRAWING NUMBER -	
NO.		REVISIONS		DATE		BY	